

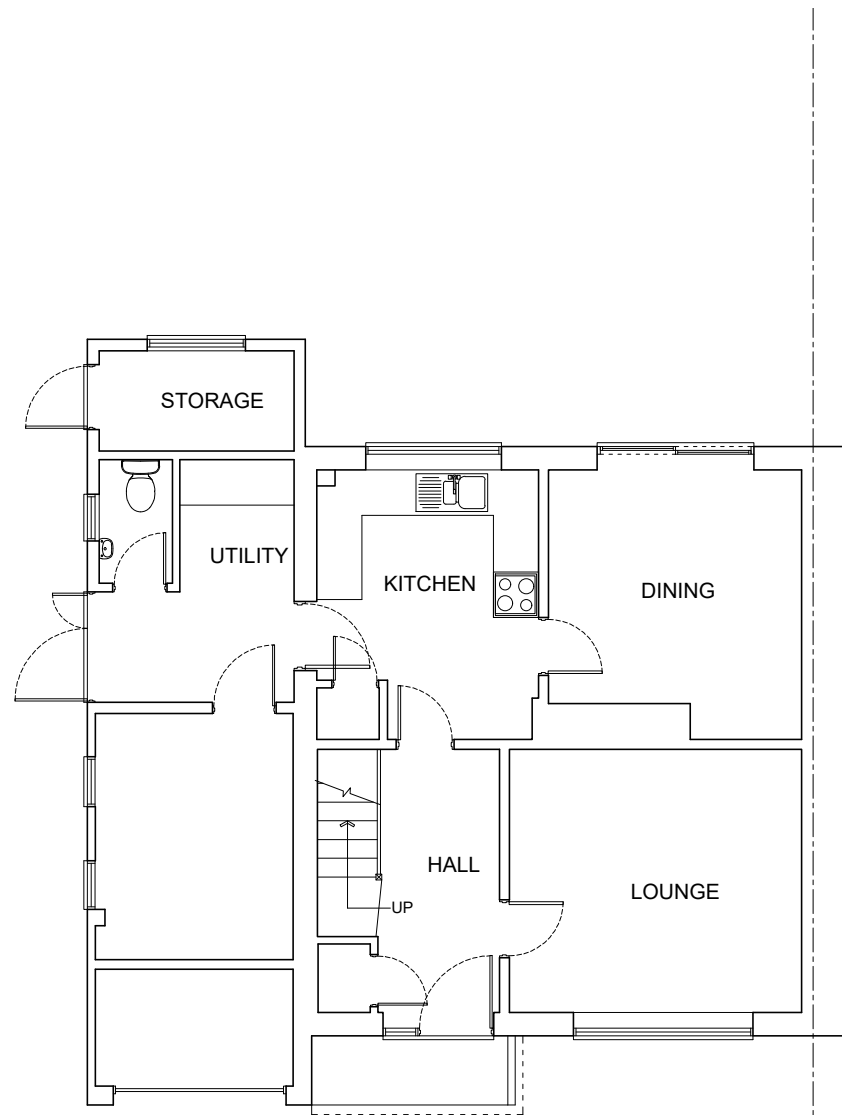


NOTES:



Do not scale this drawing. Work to figured dimensions only. Check all dimensions on site. Confirm any discrepancies prior to commencement of work.

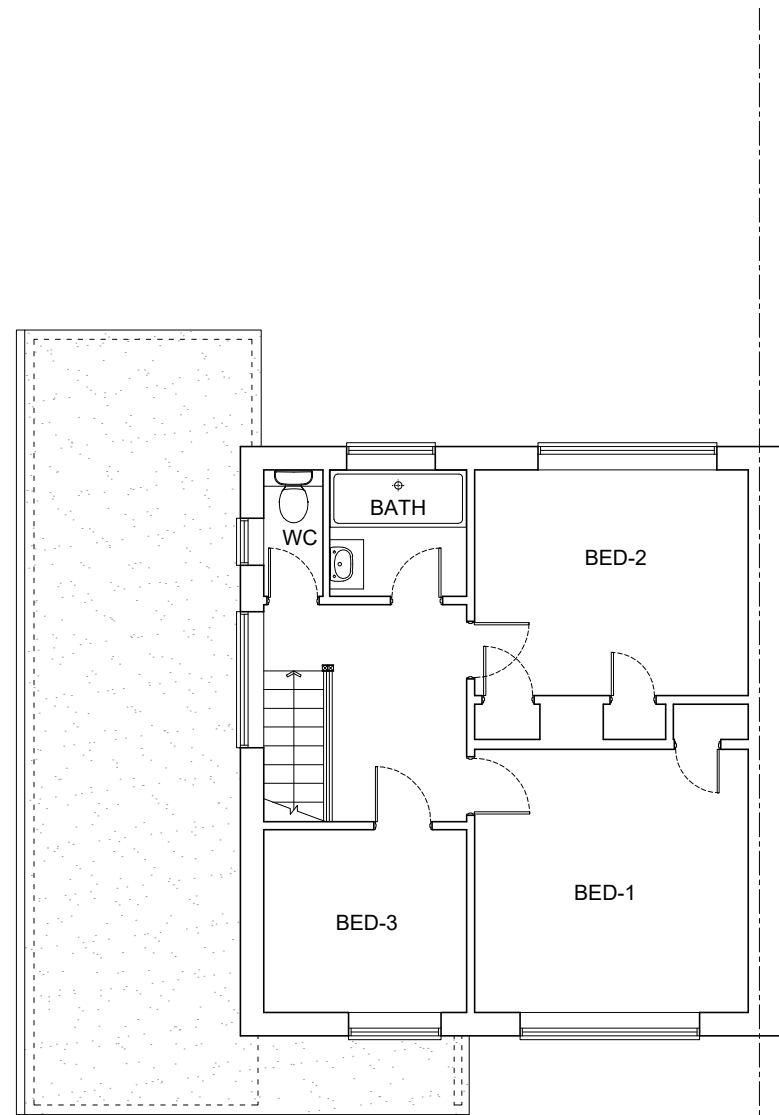


EXISTING GROUND FLOOR PLAN
SCALE 1:100

 

EXISTING FIRST FLOOR PLAN
SCALE 1:100

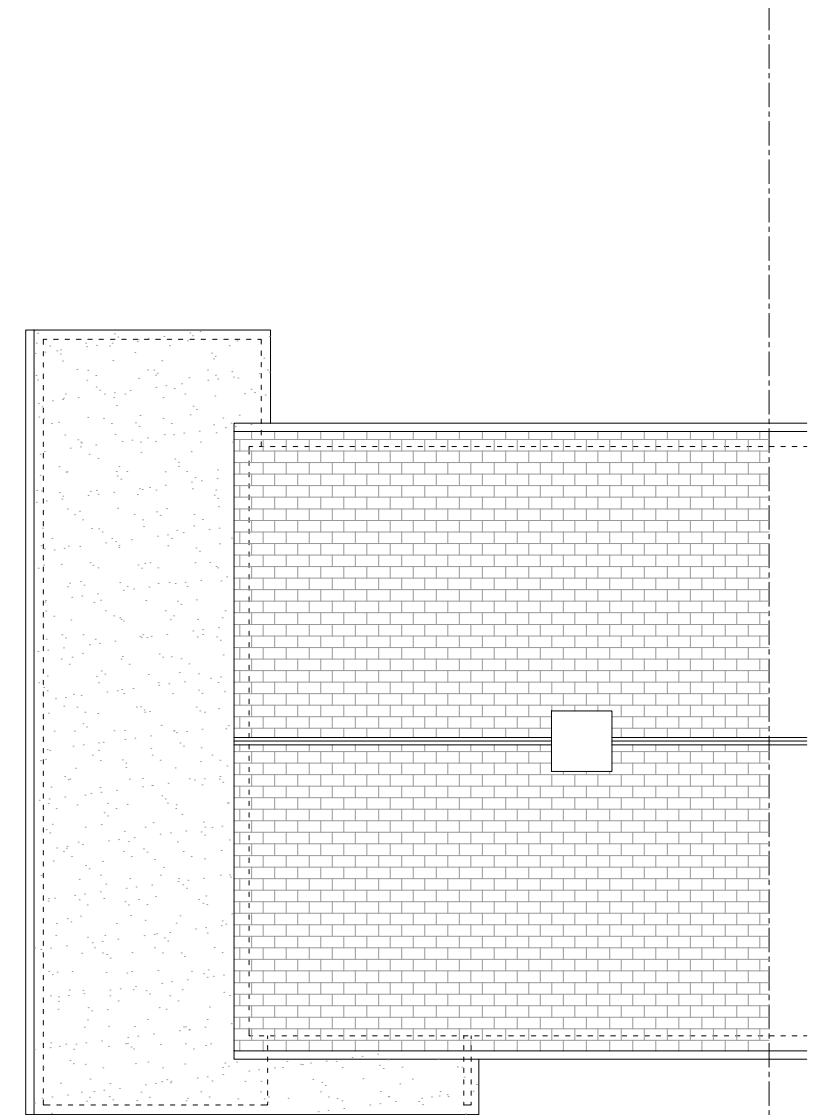 

EXISTING ROOF PLAN
SCALE 1:100

 

Rev:00	07/22	First Issue
--------	-------	-------------

Krystal Architecture Ltd

A :5 Tyndale Avenue, Basildon,
Essex, SS14 3UD
T : 01268 454581 / 07999061557
E : info@krystal-architecture.com
W : www.krystal-architecture.com

Project Address
2 Chaplin Close, Basildon

Client Name
Neil Barrett

Drawing Title
Existing Plans

Status
Planning Drawings

Drawing Number
839-102

Rev: 00

Date
28.07.2022

Scale
1:100 @A3

Drawn By
WN