


NOTES:


Do not scale this drawing. Work to figured dimensions only. Check all dimensions on site. Confirm any discrepancies prior to commencement of work.



PROPOSED FRONT ELEVATION  
SCALE 1:100  
0 1 2 3 4 5m

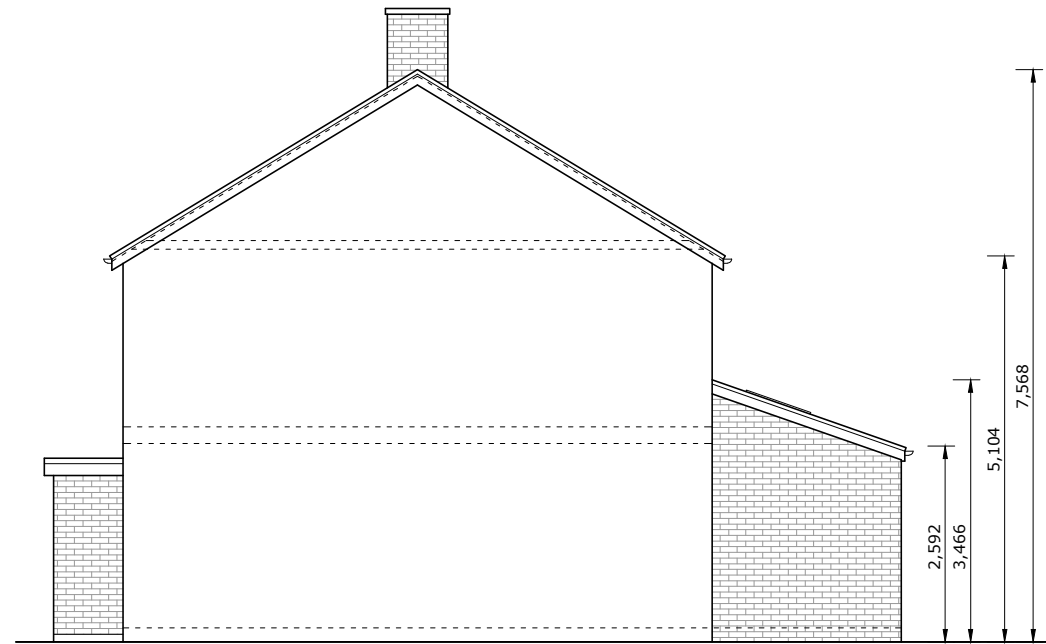


PROPOSED RIGHT ELEVATION  
SCALE 1:100  
0 1 2 3 4 5m

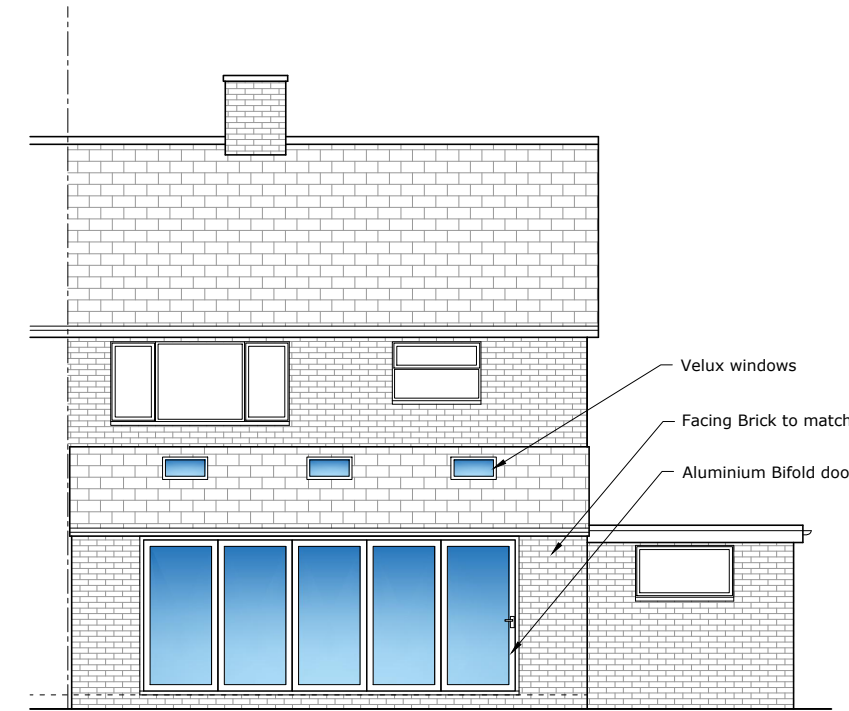

PROPOSED REAR ELEVATION  
SCALE 1:100  
0 1 2 3 4 5m



PROPOSED LEFT ELEVATION  
SCALE 1:100  
0 1 2 3 4 5m

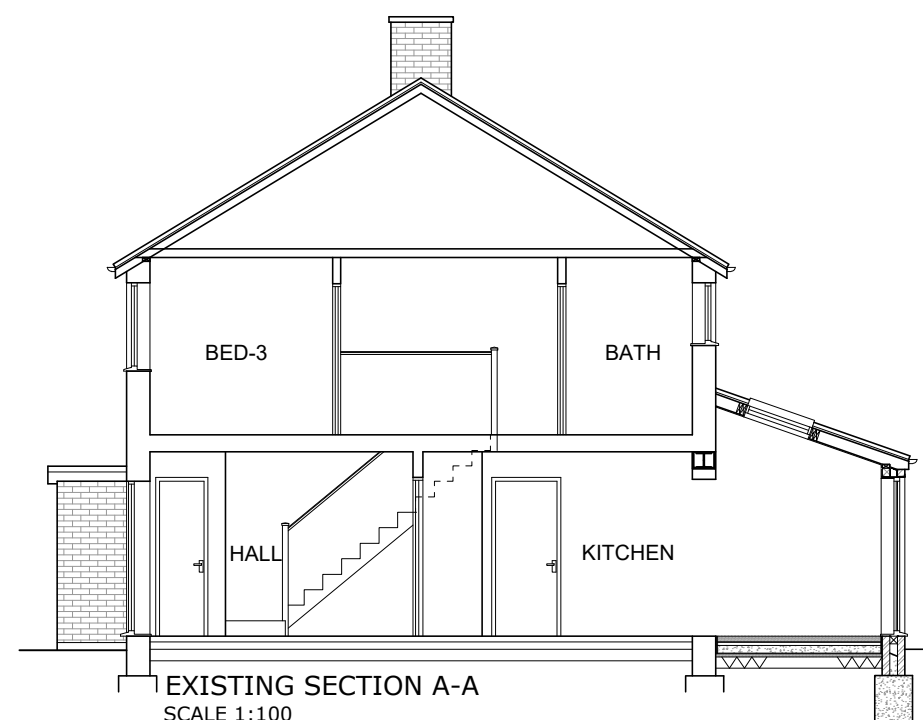

EXISTING SECTION A-A  
SCALE 1:100  
0 1 2 3 4 5m

Rev:00 | 07/22 | First Issue

Krystal Architecture Ltd

A :5 Tyndale Avenue, Basildon,  
Essex, SS14 3UD  
T : 01268 454581 / 07999061557  
E : info@krystal-architecture.com  
W : www.krystal-architecture.com

Project Address  
2 Chaplin Close, Basildon

Client Name  
Neil Barrett

Drawing Title  
Proposed Elevations and Section A-A

Status

Planning Drawings

Drawing Number  
839-103

Rev: 00

Date  
28.07.2022

Scale  
1:100 @A3

Drawn By  
WN