


NOTES:


Do not scale this drawing. Work to figured dimensions only. Check all dimensions on site. Confirm any discrepancies prior to commencement of work.

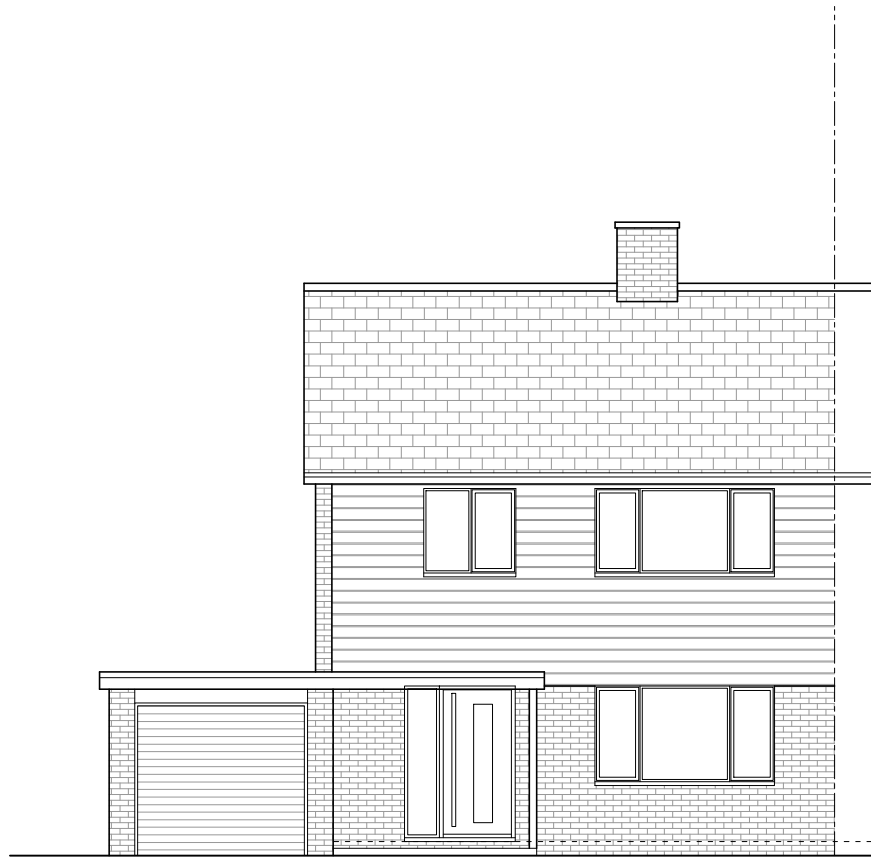

EXISTING FRONT ELEVATION

SCALE 1:100


0 1 2 3 4 5m

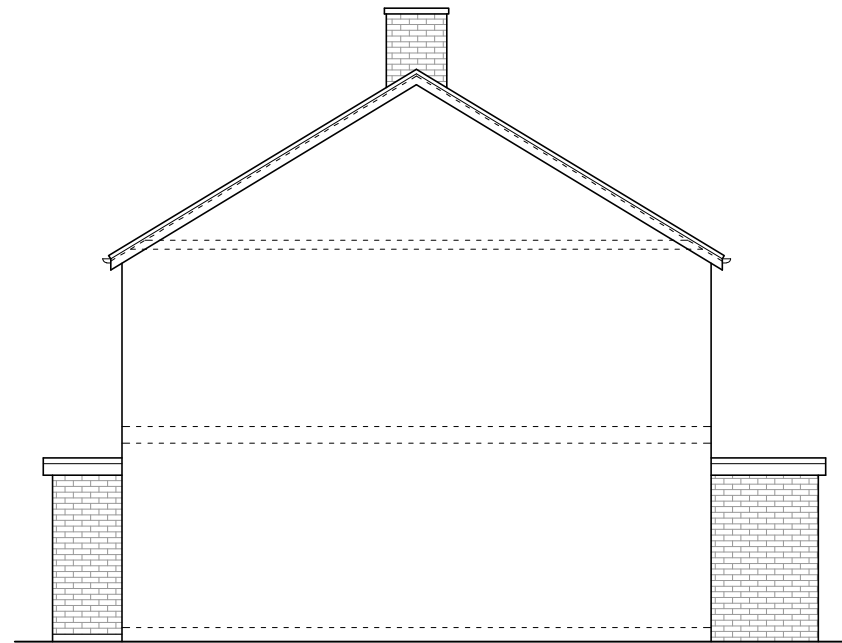

EXISTING RIGHT ELEVATION

SCALE 1:100


0 1 2 3 4 5m

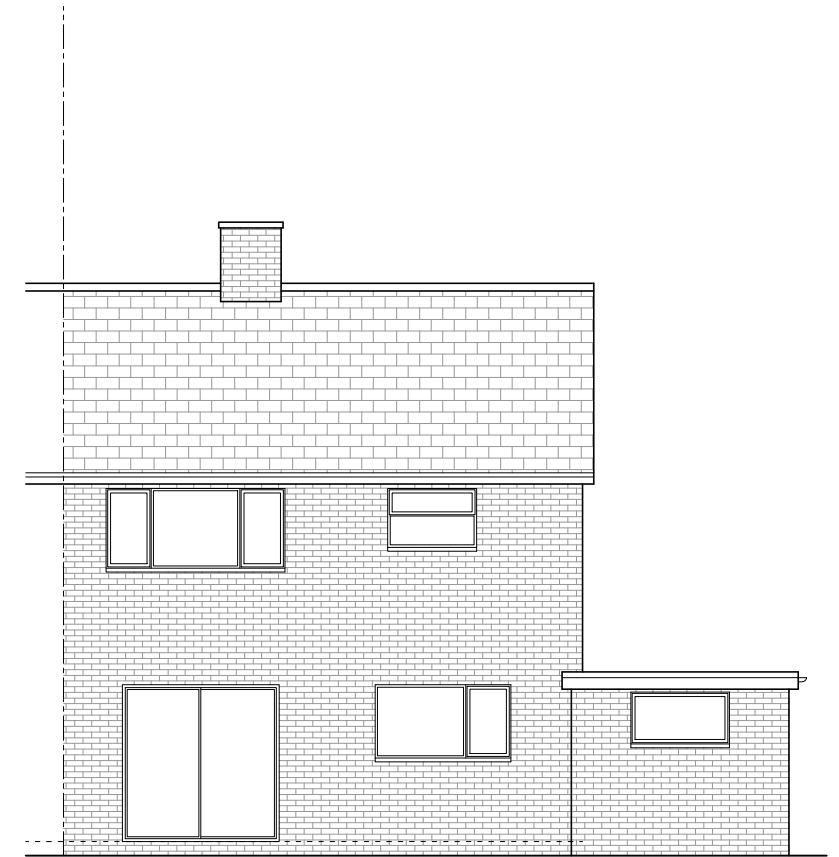

EXISTING REAR ELEVATION

SCALE 1:100


0 1 2 3 4 5m

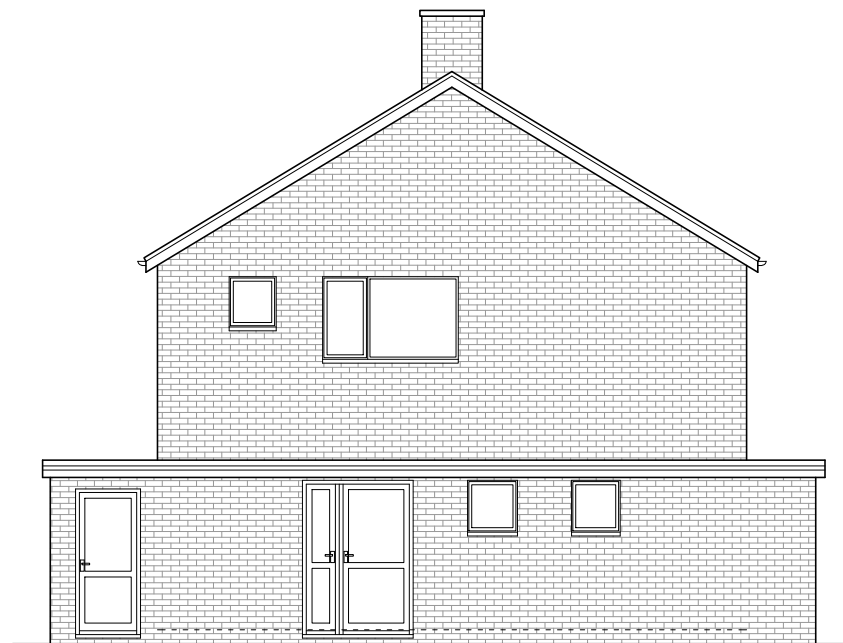

EXISTING LEFT ELEVATION

SCALE 1:100

0 1 2 3 4 5m

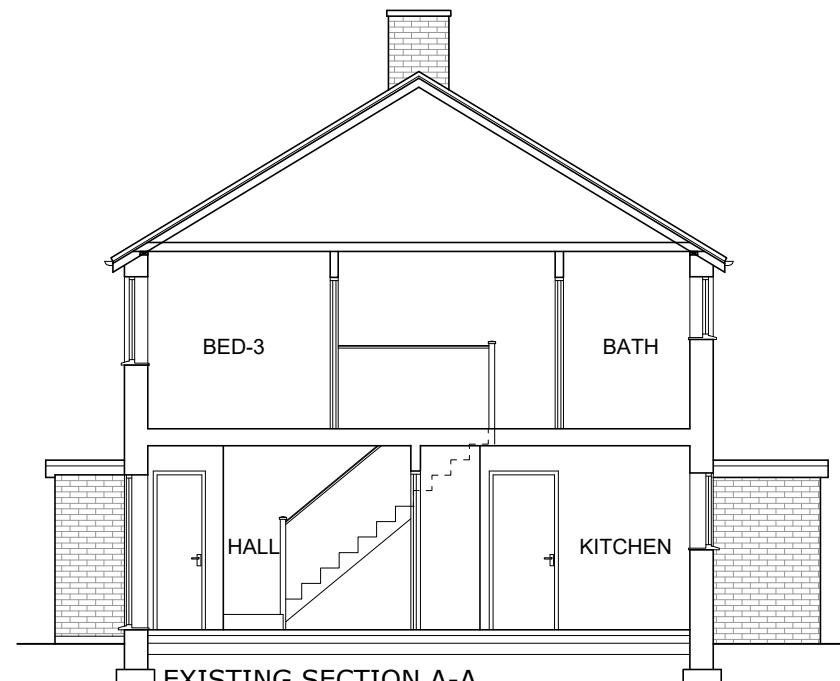

EXISTING SECTION A-A

SCALE 1:100

0 1 2 3 4 5m



Rev:00 07/22 First Issue

**Krystal Architecture Ltd**

**A** :5 Tyndale Avenue, Basildon,  
Essex, SS14 3UD  
**T** : 01268 454581 / 07999061557  
**E** : info@krystal-architecture.com  
**W** : www.krystal-architecture.com

**Project Address**  
2 Chaplin Close, Basildon

**Client Name**  
Neil Barrett

**Drawing Title**  
Existing Elevations and Section A-A

**Status**  
Planning Drawings

**Drawing Number**  
**839-103**

**Rev: 00**

**Date**  
28.07.2022

**Scale**  
1:100 @A3

**Drawn By**  
WN