



GENERAL NOTE

Do not scale.


This drawing to be read in conjunction with Structural Engineers drawings & calculations for all sub-structures, including below ground drainage & external works. Window / Door specialist drawings, M&E Consultant drawings & sub-contractors drawings & performance specifications for all specialist design elements. All works shall be carried out in strict accordance with the British Standards Codes of Practice relating to Workmanship and Materials, & current manufacturers details & instructions where appropriate.

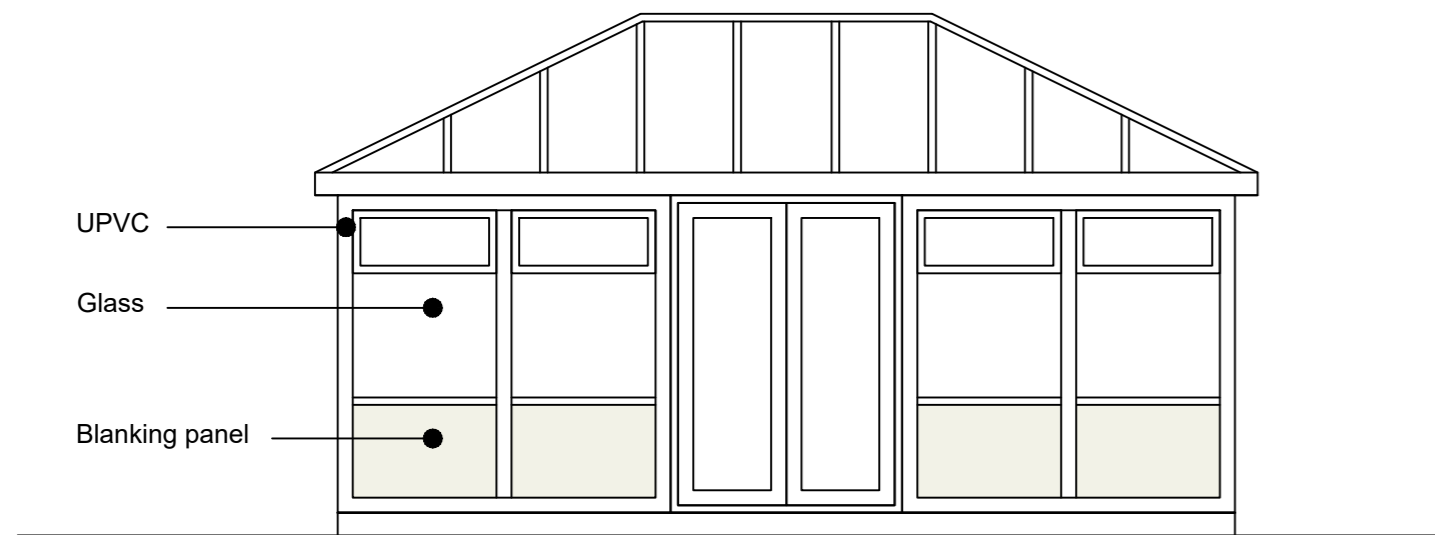


FRONT ELEVATION
1:50

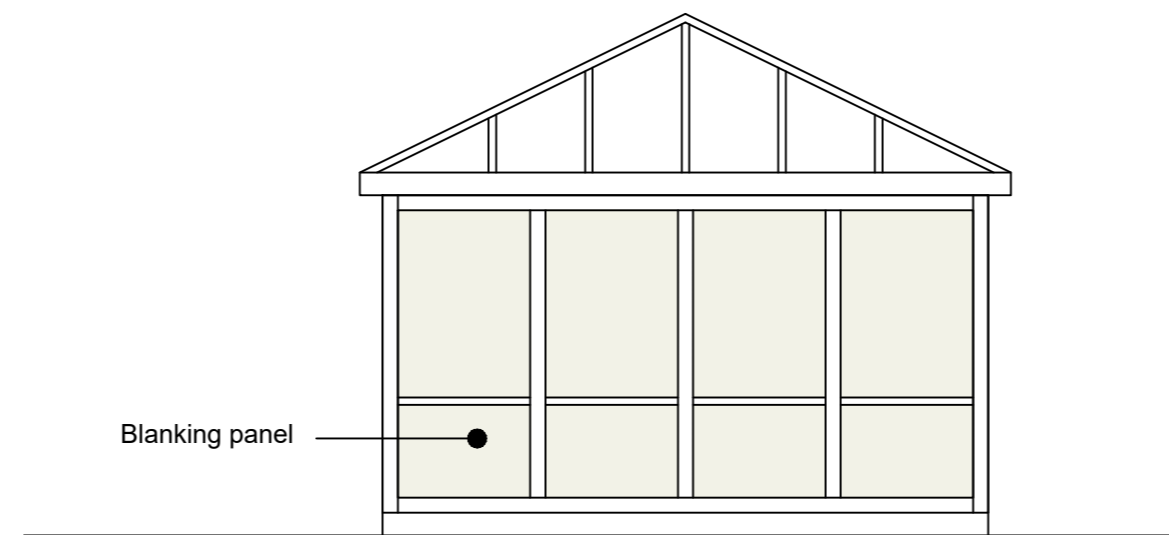


SIDE ELEVATION
1:50

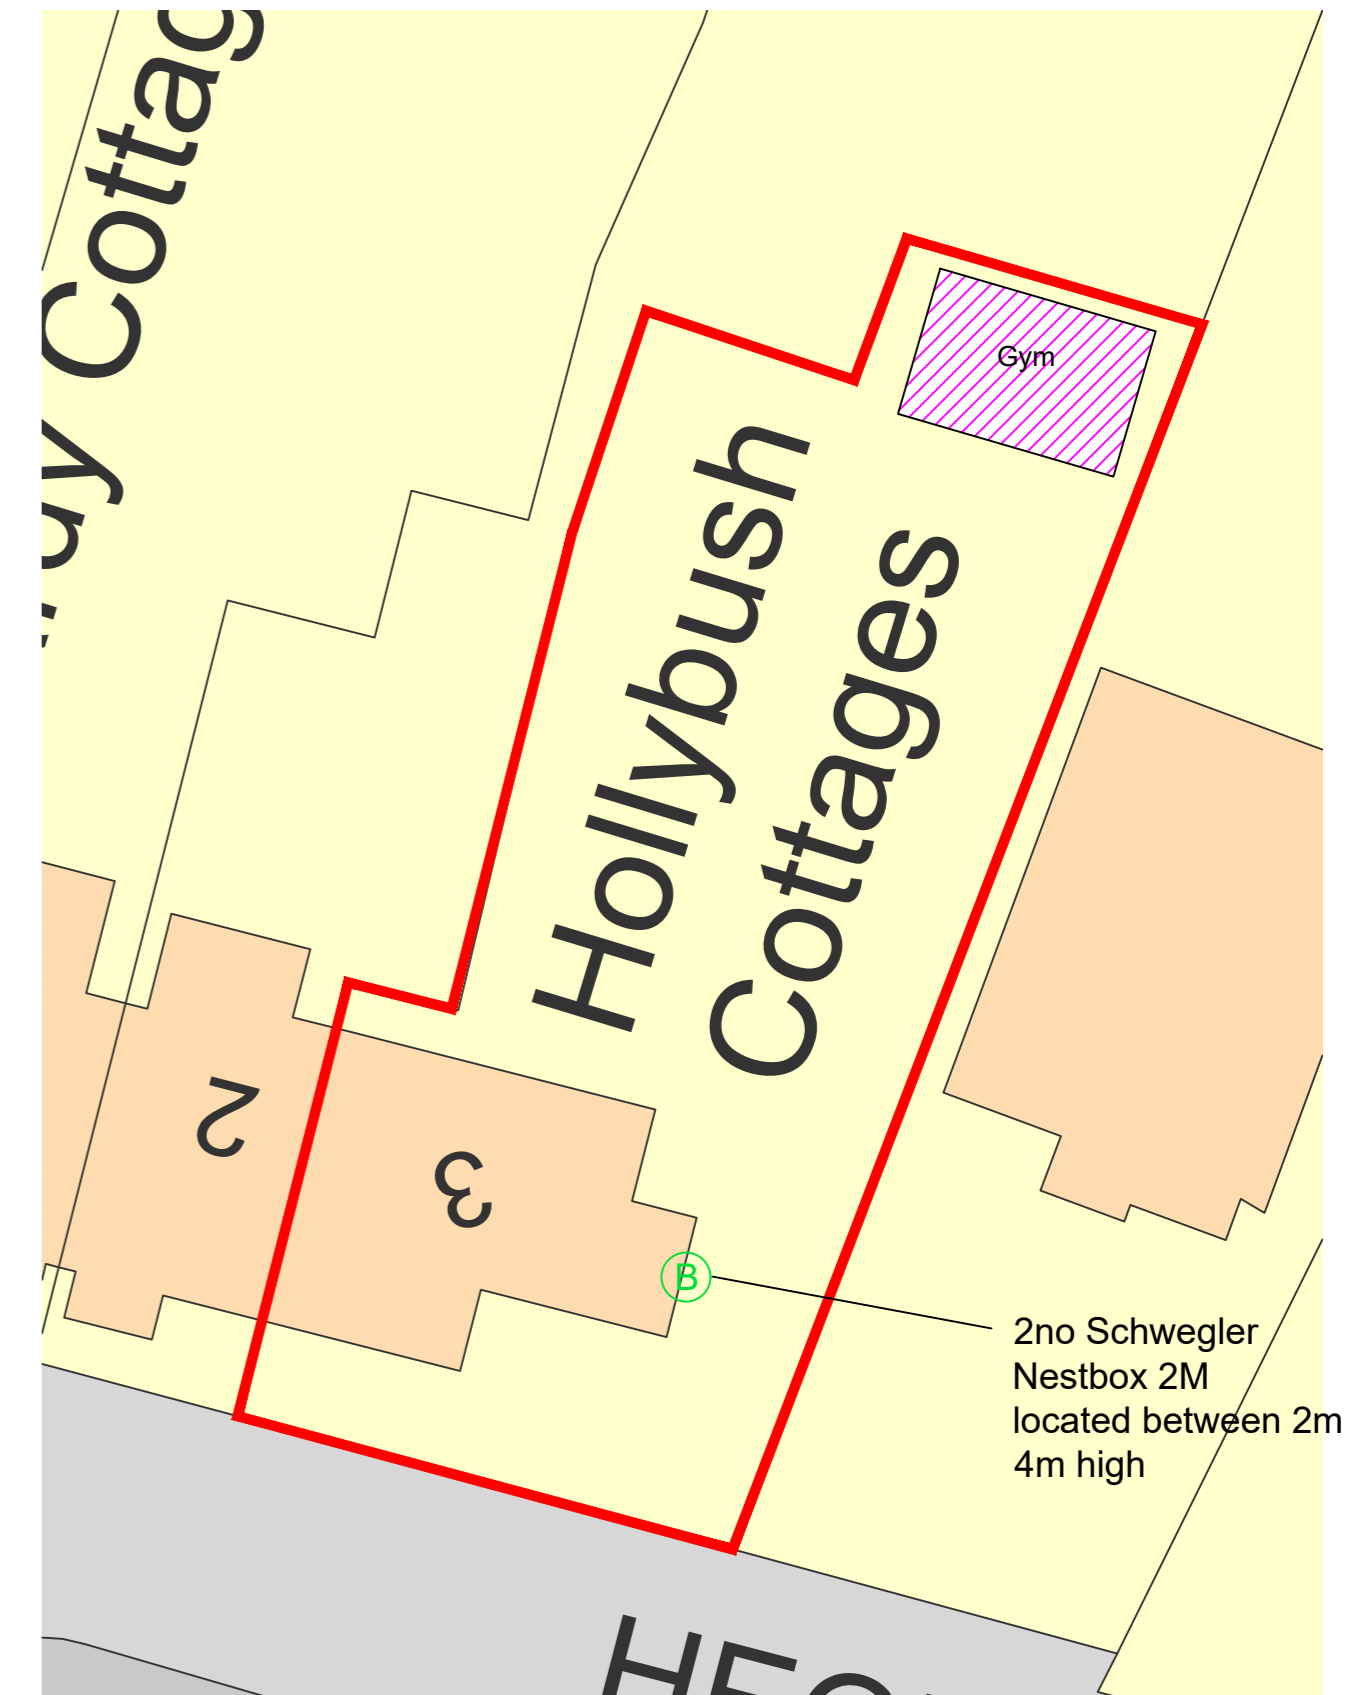

SITE LAYOUT &
ECOLOGY
1:200

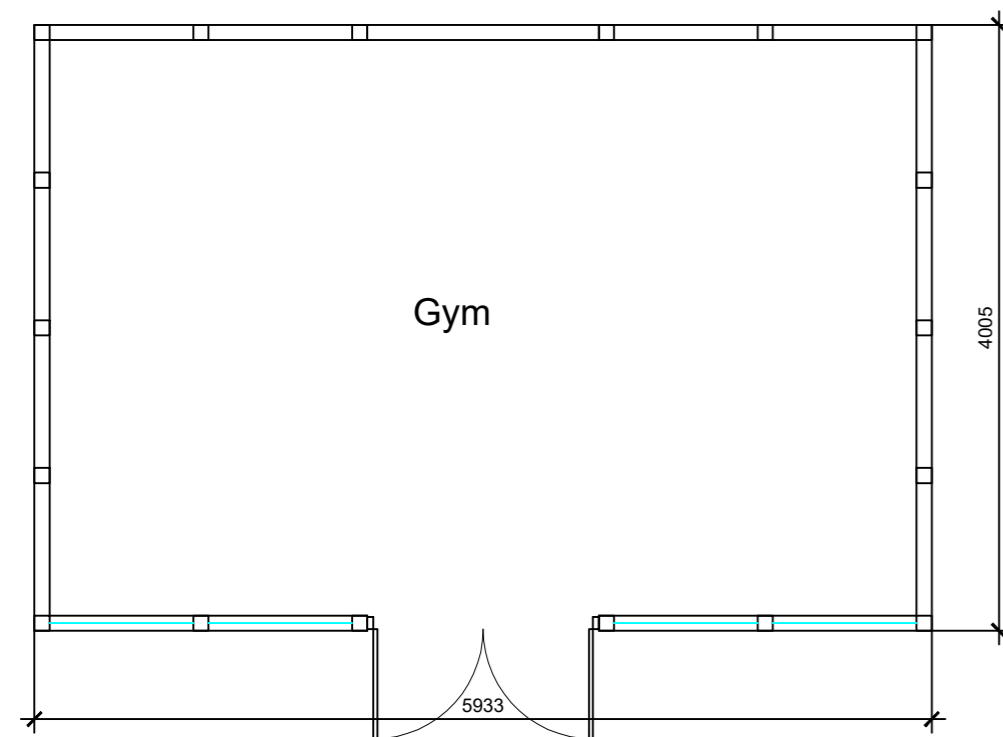

GROUND FLOOR GA
1:50

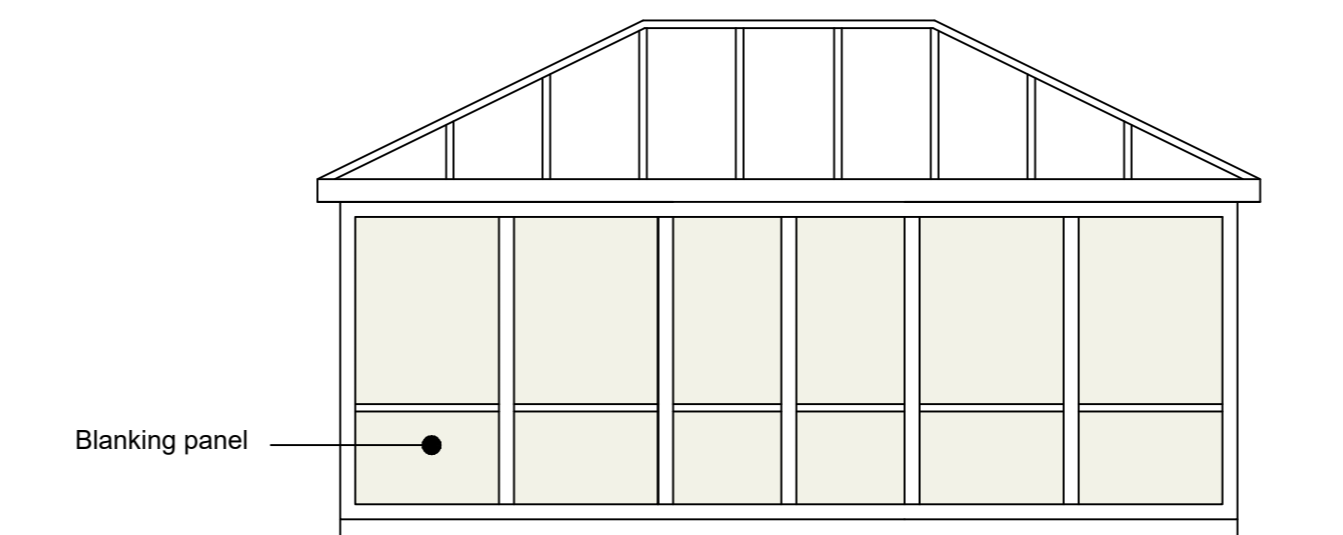

REAR ELEVATION
1:50

Client Sue Hughes			
Project 3 Hollybush Cottages, Abergavenny Proposed new UPVC outbuilding/ gym			
Title Proposed Plans, Elevations & Site Layout			
Date Oct 22	Scale As Shown @ A2	Dwg No. A101	Rev.