



SIDE ELEVATION AS EXISTING

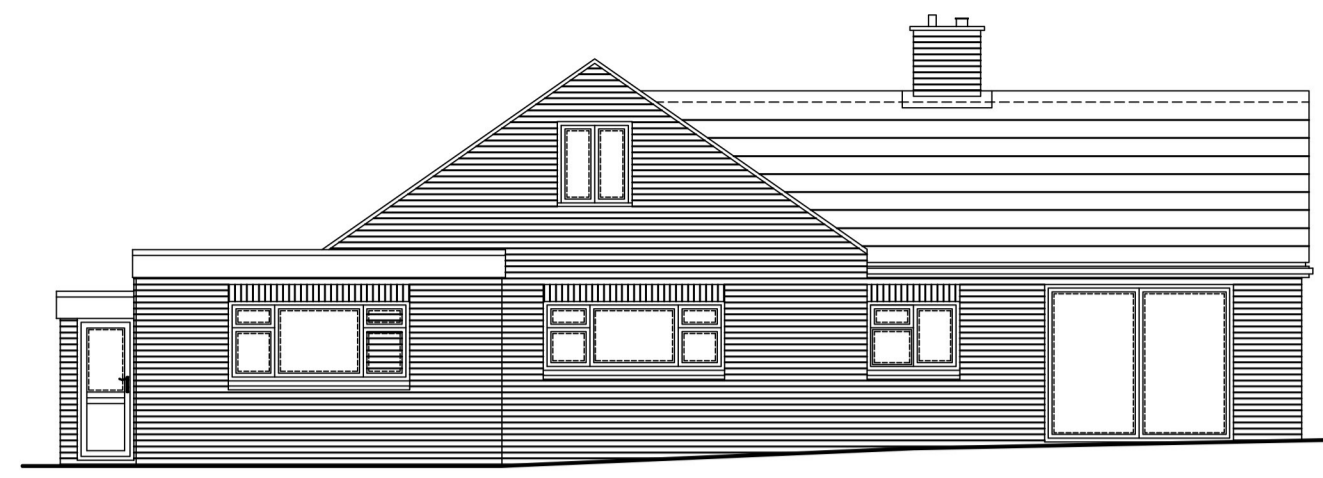


REAR ELEVATION AS EXISTING

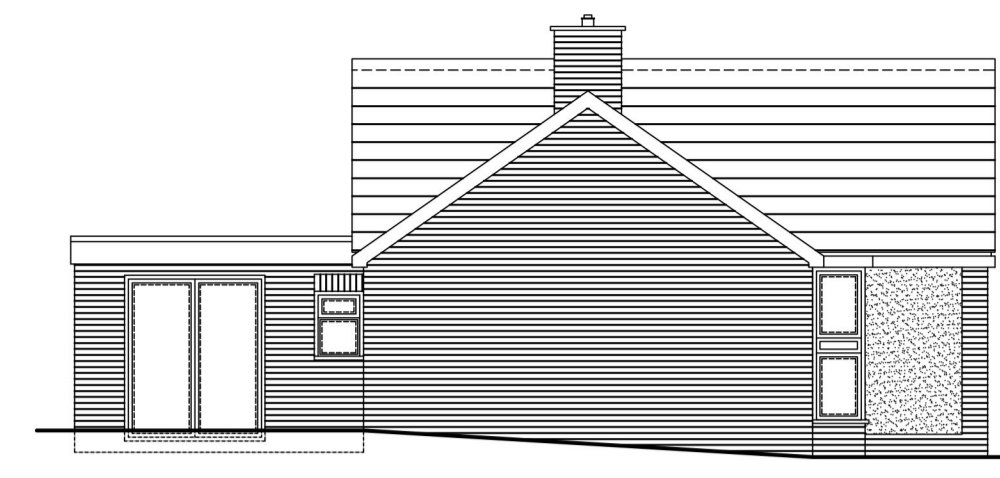

SIDE ELEVATION AS EXISTING




FRONT ELEVATION AS EXISTING

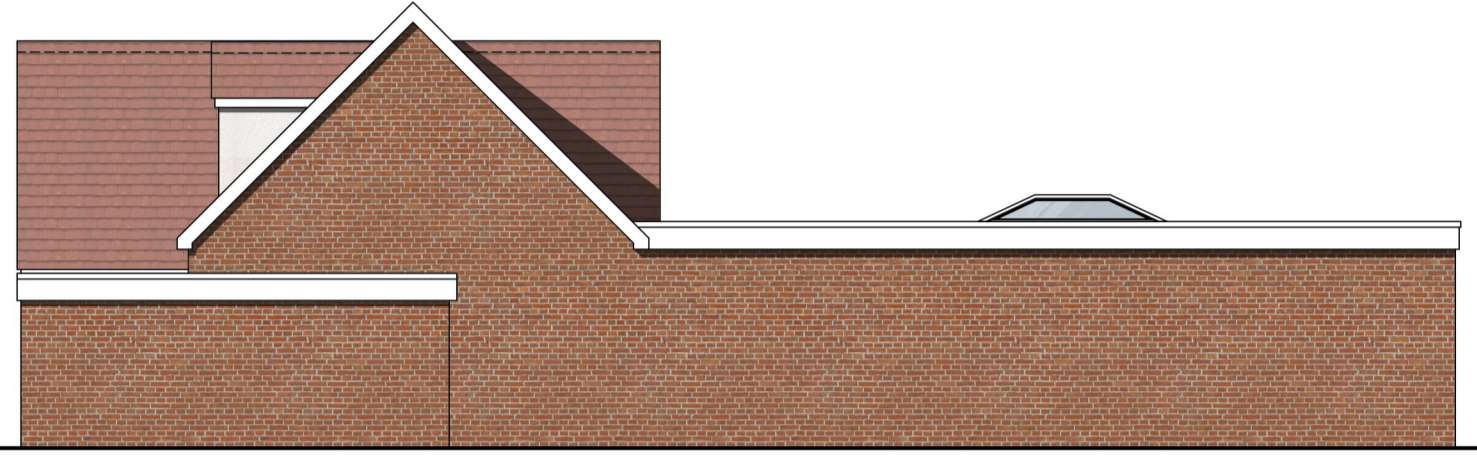

SIDE ELEVATION AS PROPOSED




REAR ELEVATION AS PROPOSED

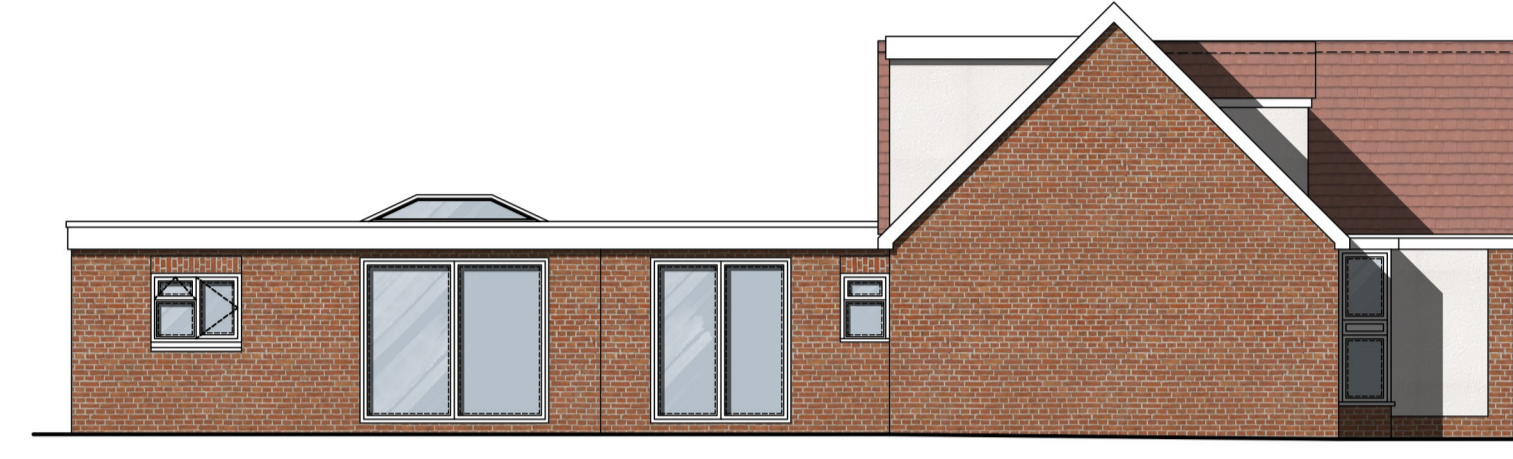


SIDE ELEVATION AS PROPOSED




FRONT ELEVATION AS PROPOSED

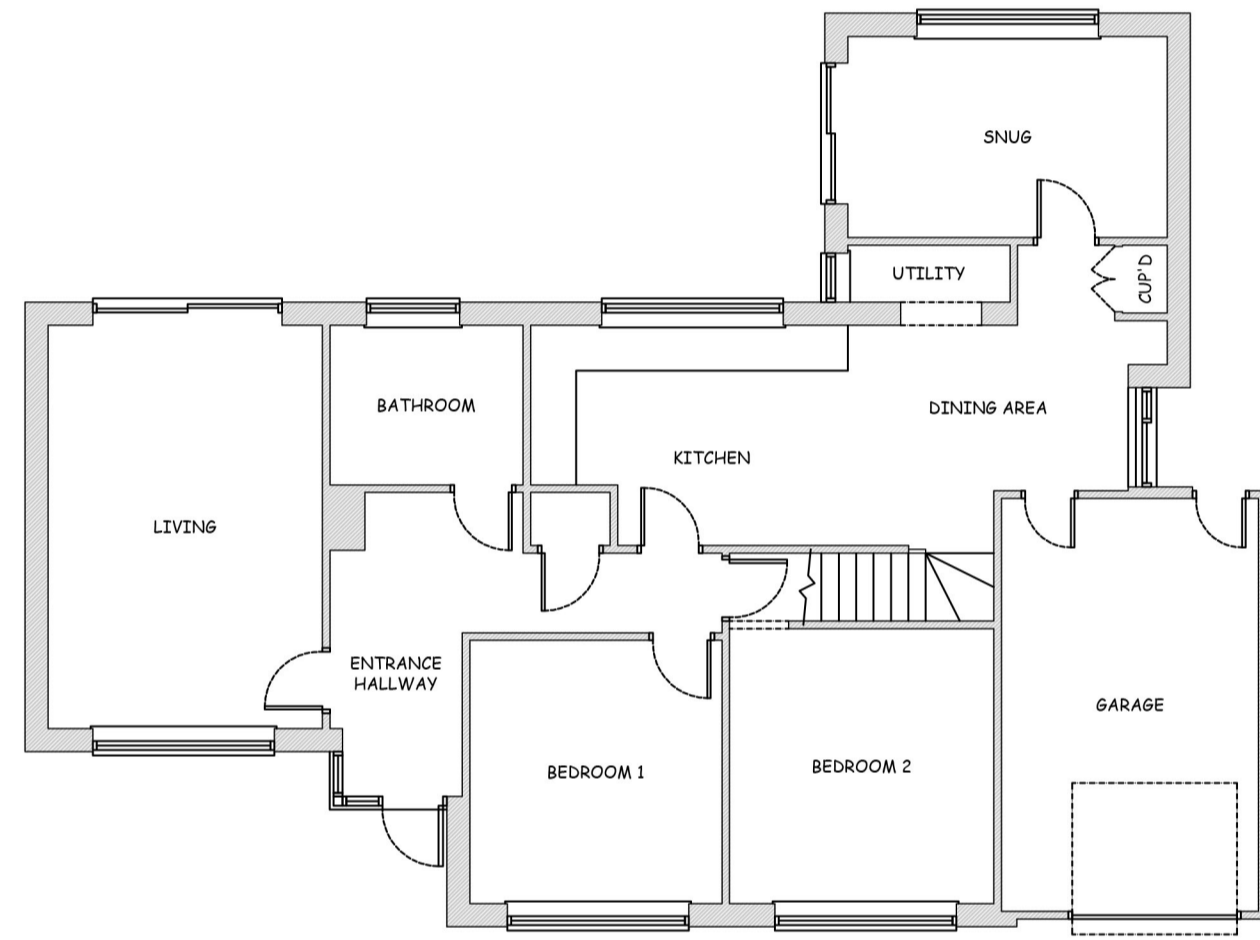


GROUND FLOOR PLAN AS EXISTING

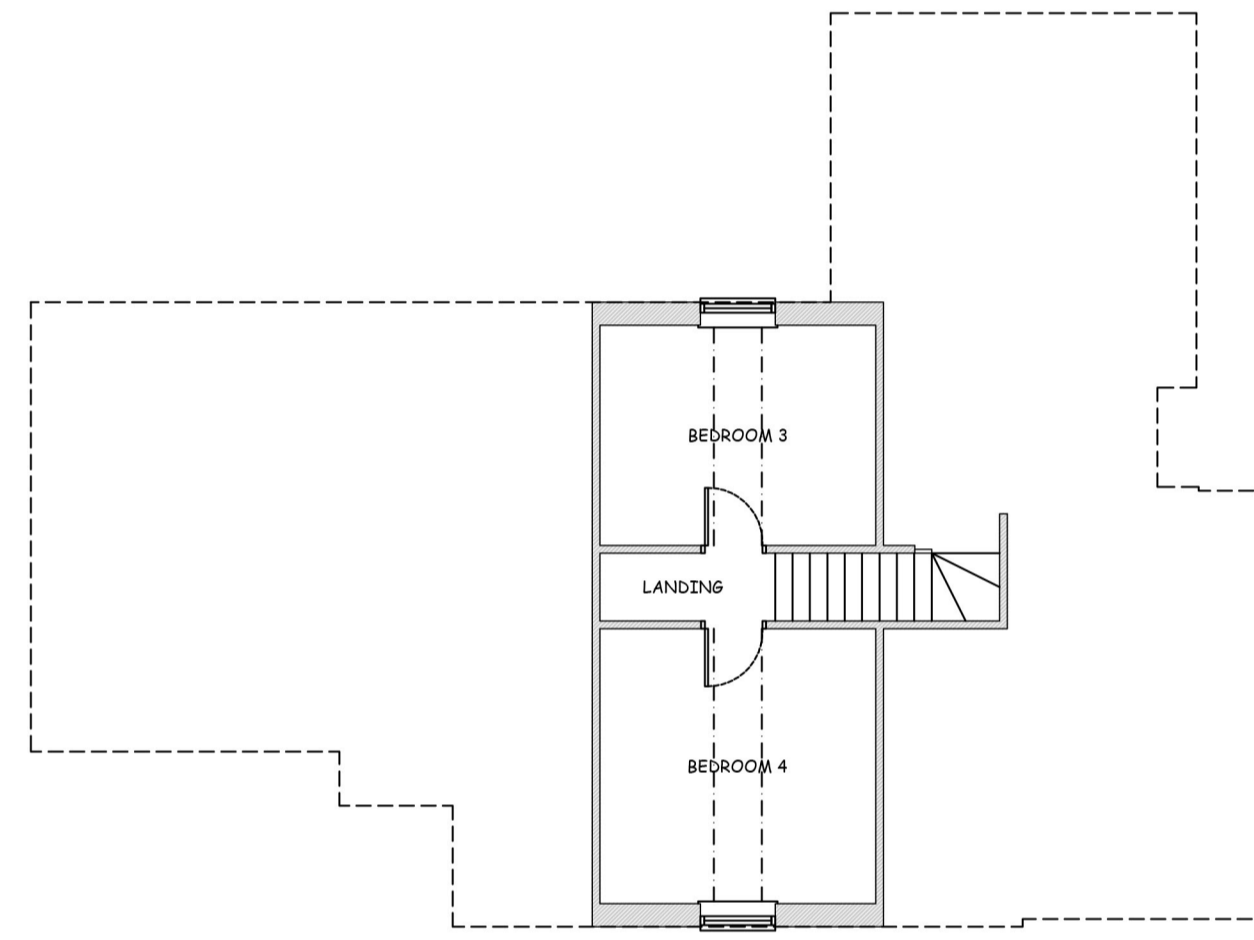


FIRST FLOOR PLAN AS EXISTING

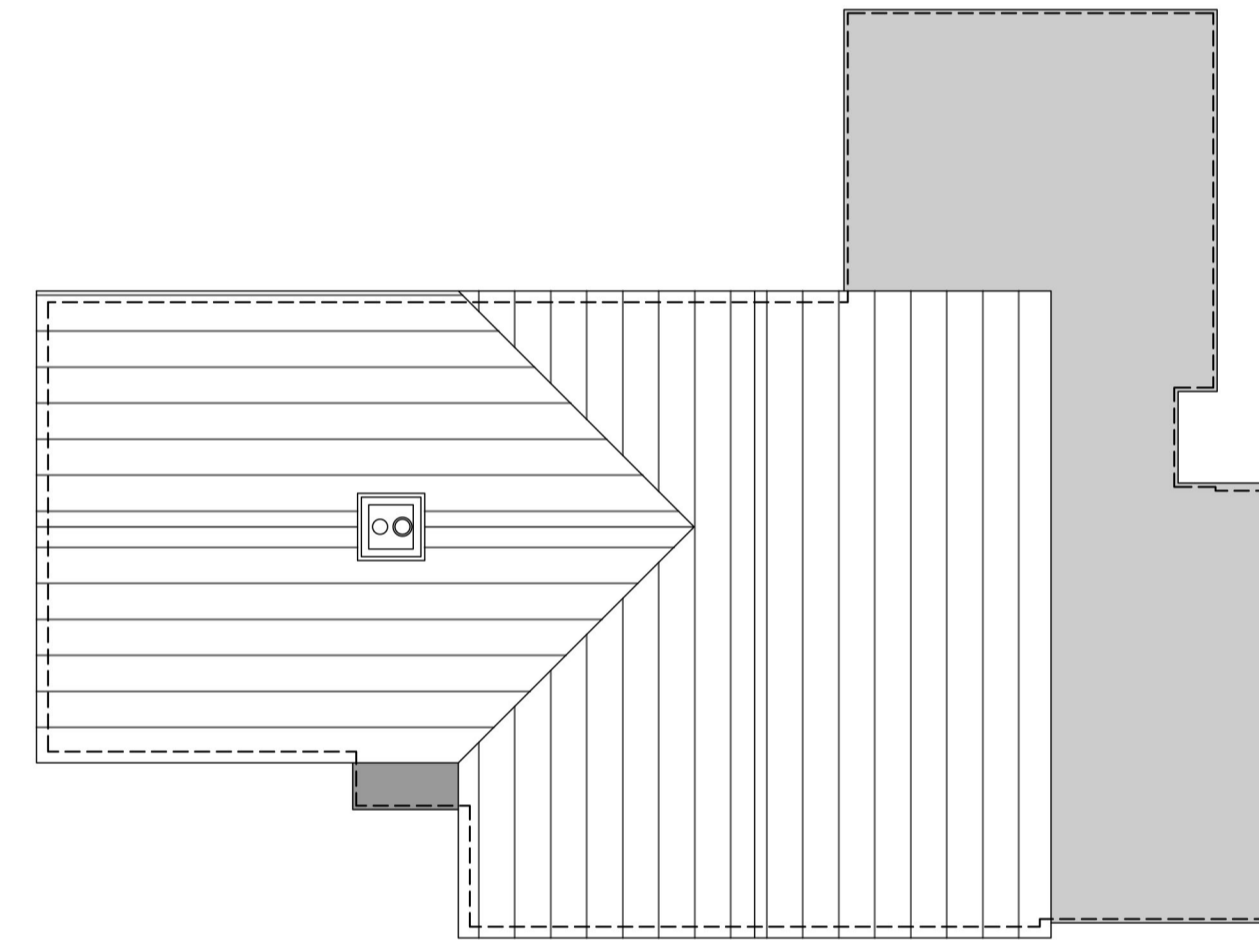


ROOF PLAN AS EXISTING

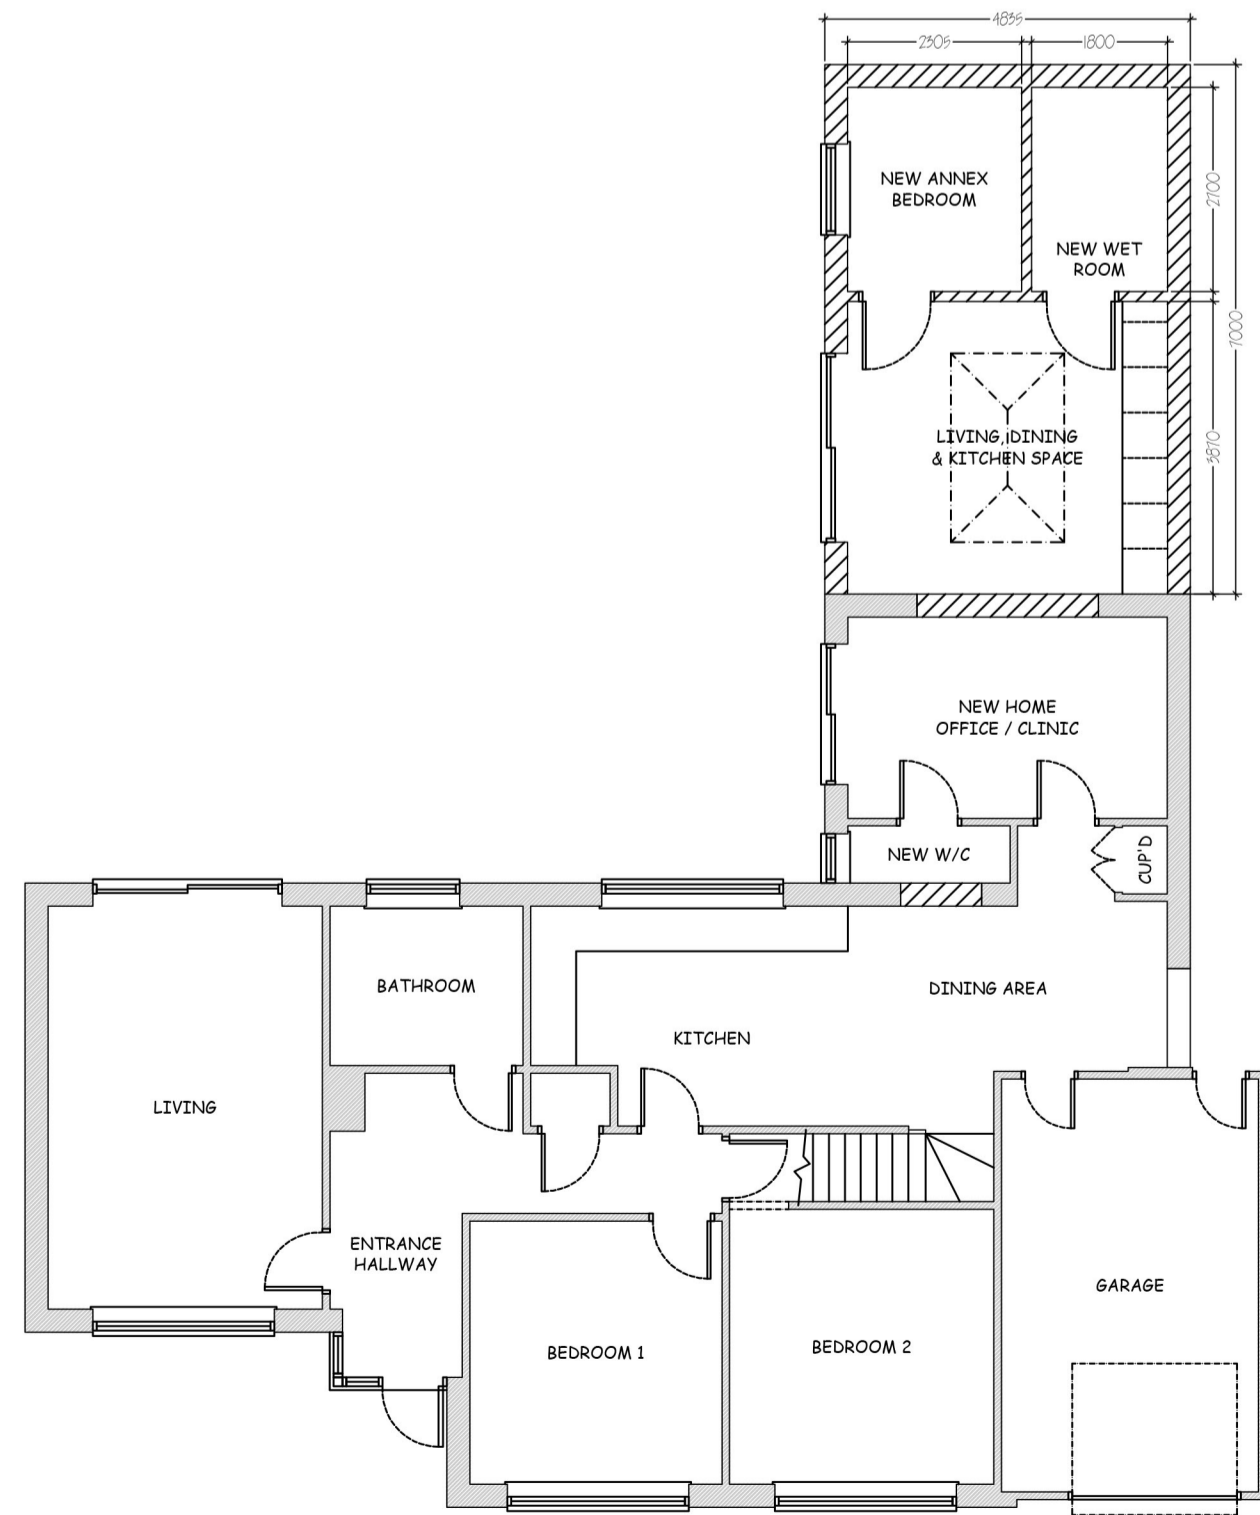

GROUND FLOOR PLAN AS PROPOSED

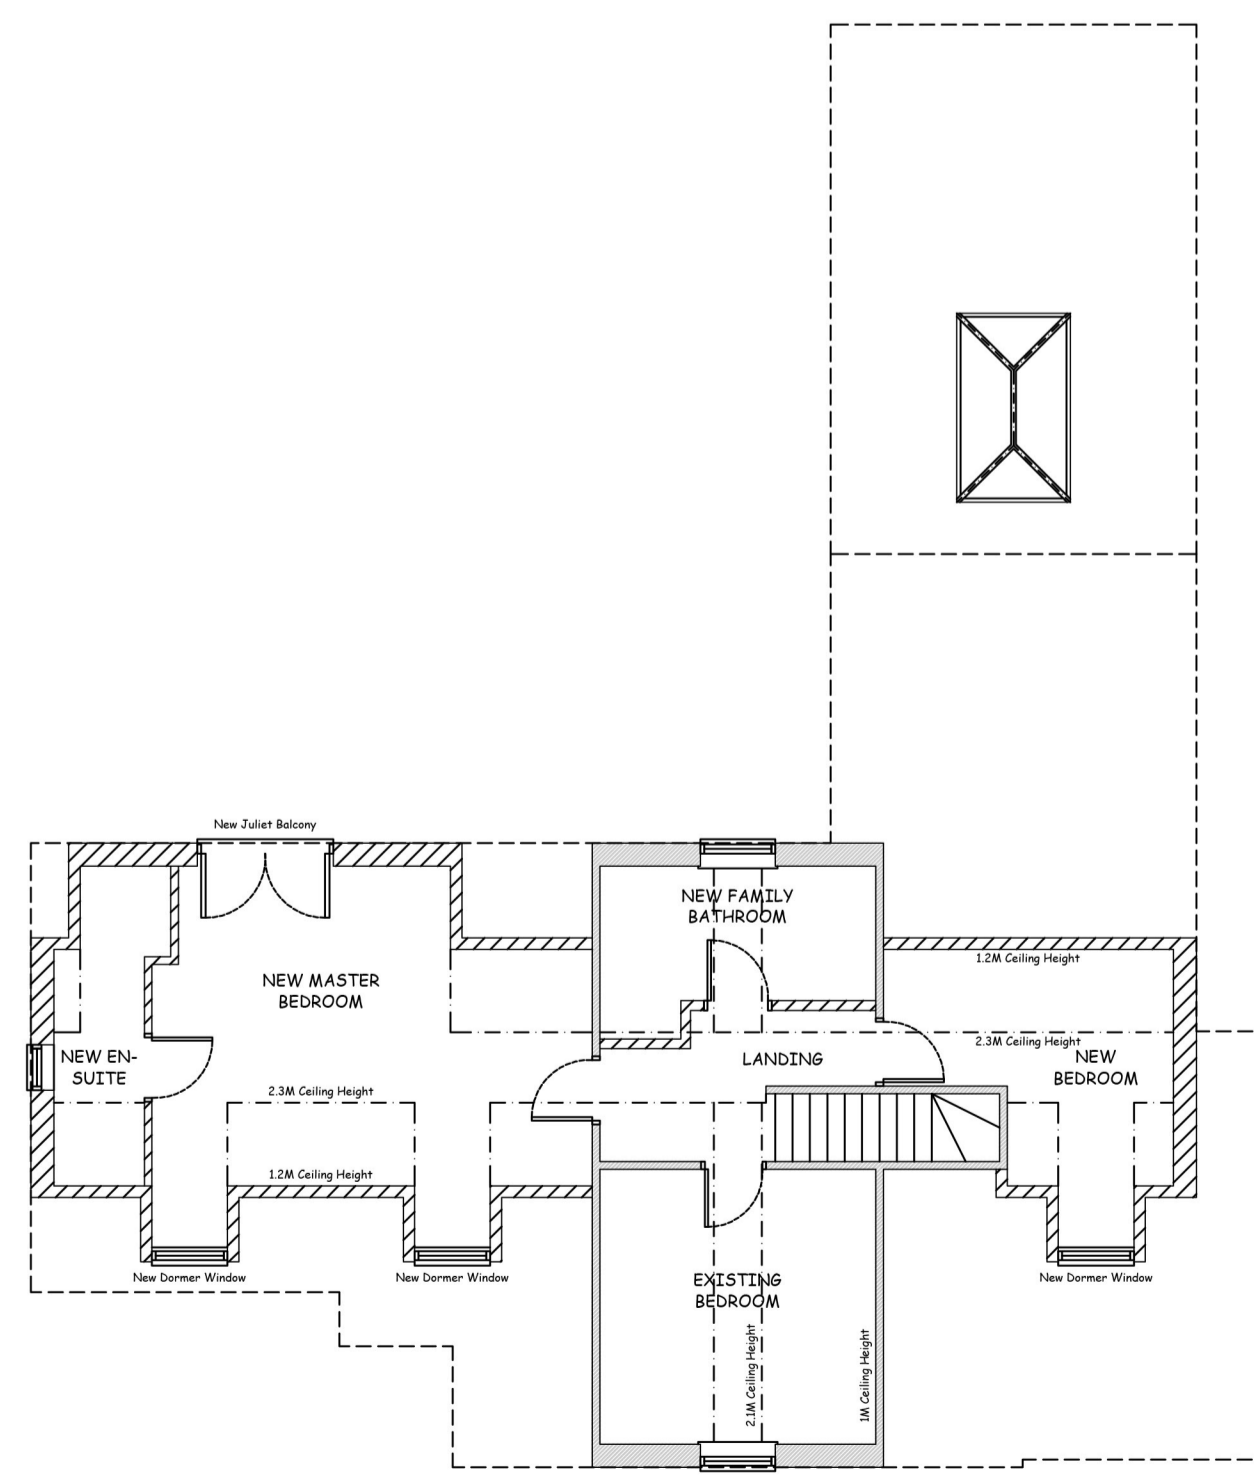

FIRST FLOOR PLAN AS PROPOSED

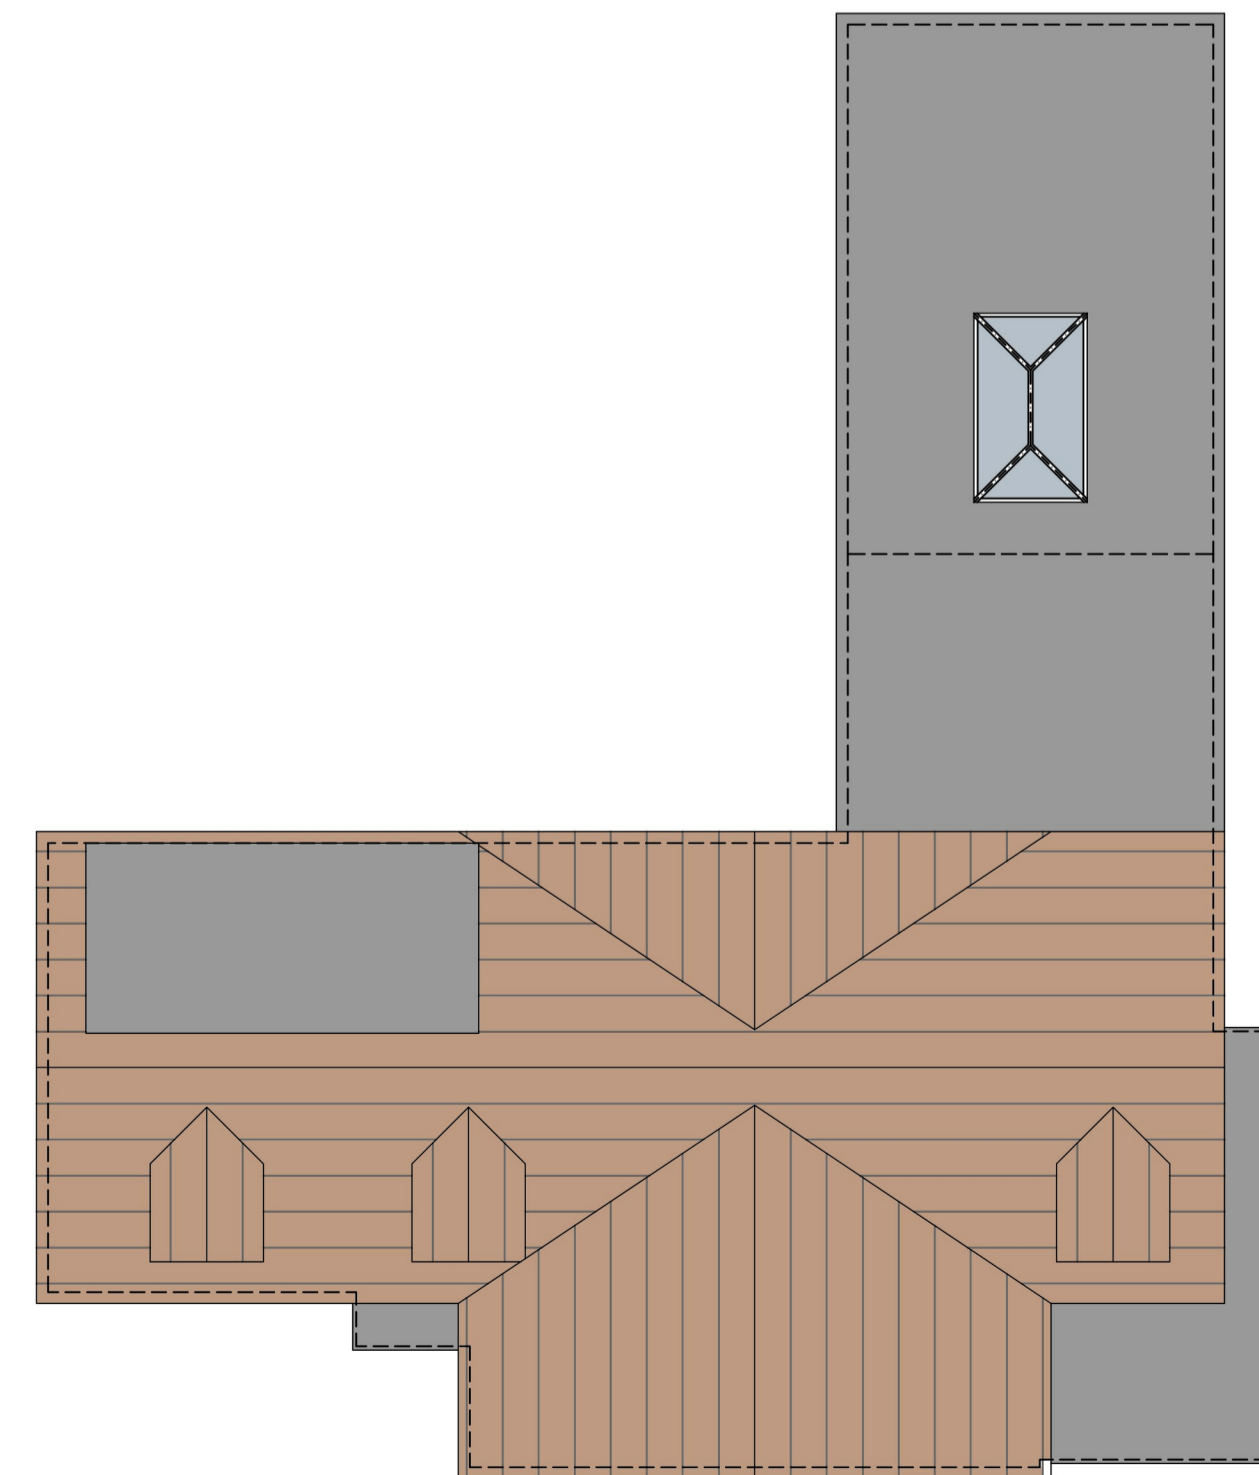

ROOF PLAN AS PROPOSED

<h1>B M</h1> <p>Planning & Drawing Services</p>	
<small>Contact Details: Email: bradleygmartin@outlook.com / connorlparr@gmail.com Mobile Tel: 07375 127655 / 07830 816281</small>	
Client: Mr & Mrs McKenzie	
Project Address: 3 Highlands, Gosfield, CO9 1PH	
Drawing: Existing & Proposed Site, Floor Plans and Elevations	
Drawing No: 0057-01	Revision: 04
Drawn By: CP / BM	Drawing Checked: BM
Date: 29.07.2022	Scale: 1:100 / 1:500

