


FRONT ELEVATION 1:50


SCALE: 1:50
(2cm's = 1m)



SIDE ELEVATION 1:50

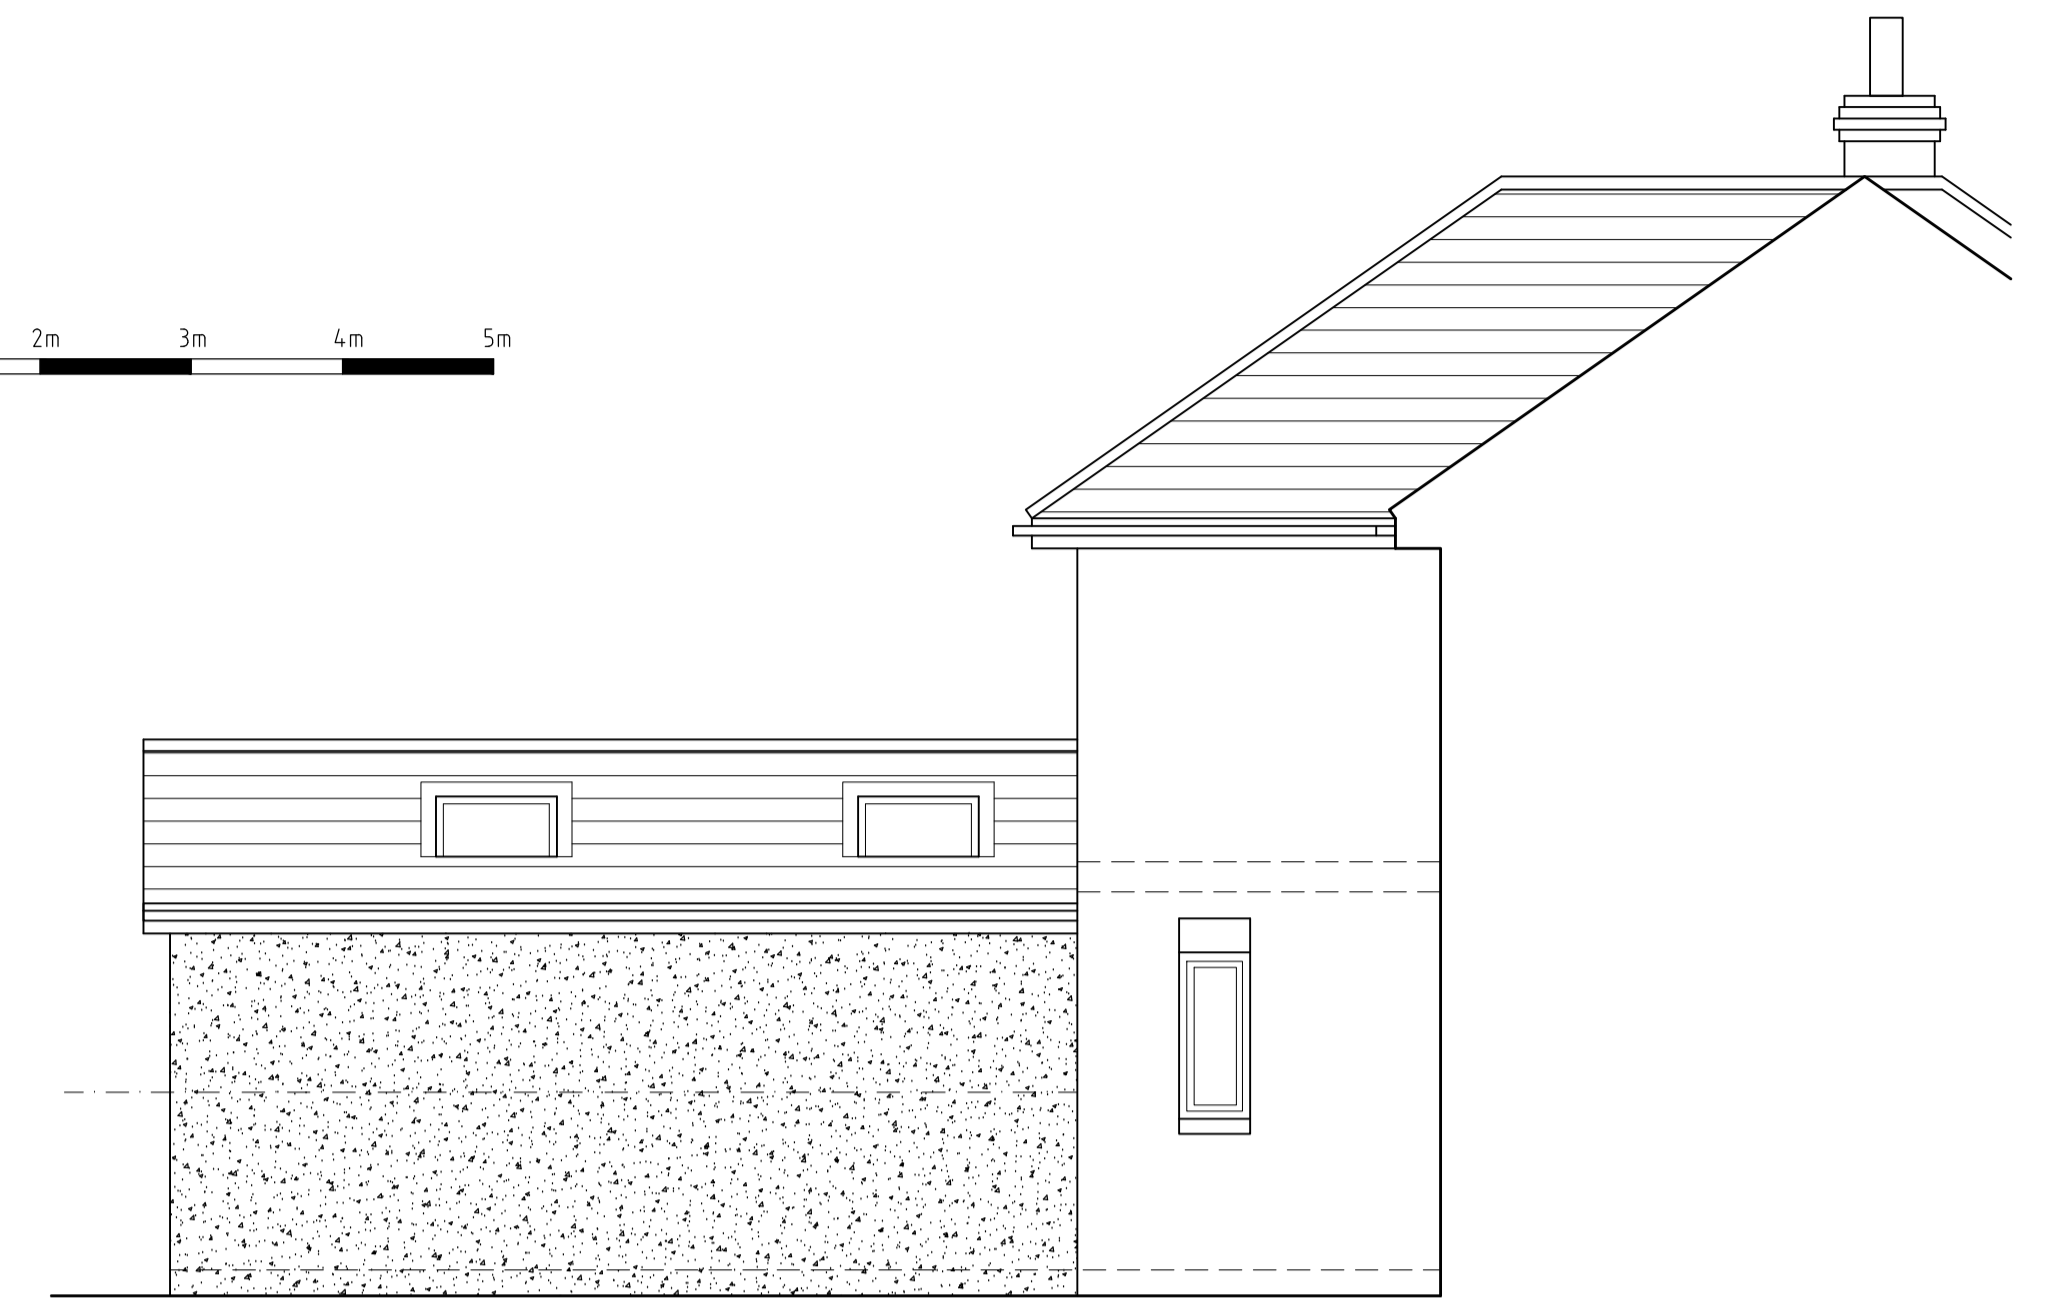

SIDE ELEVATION 1:50

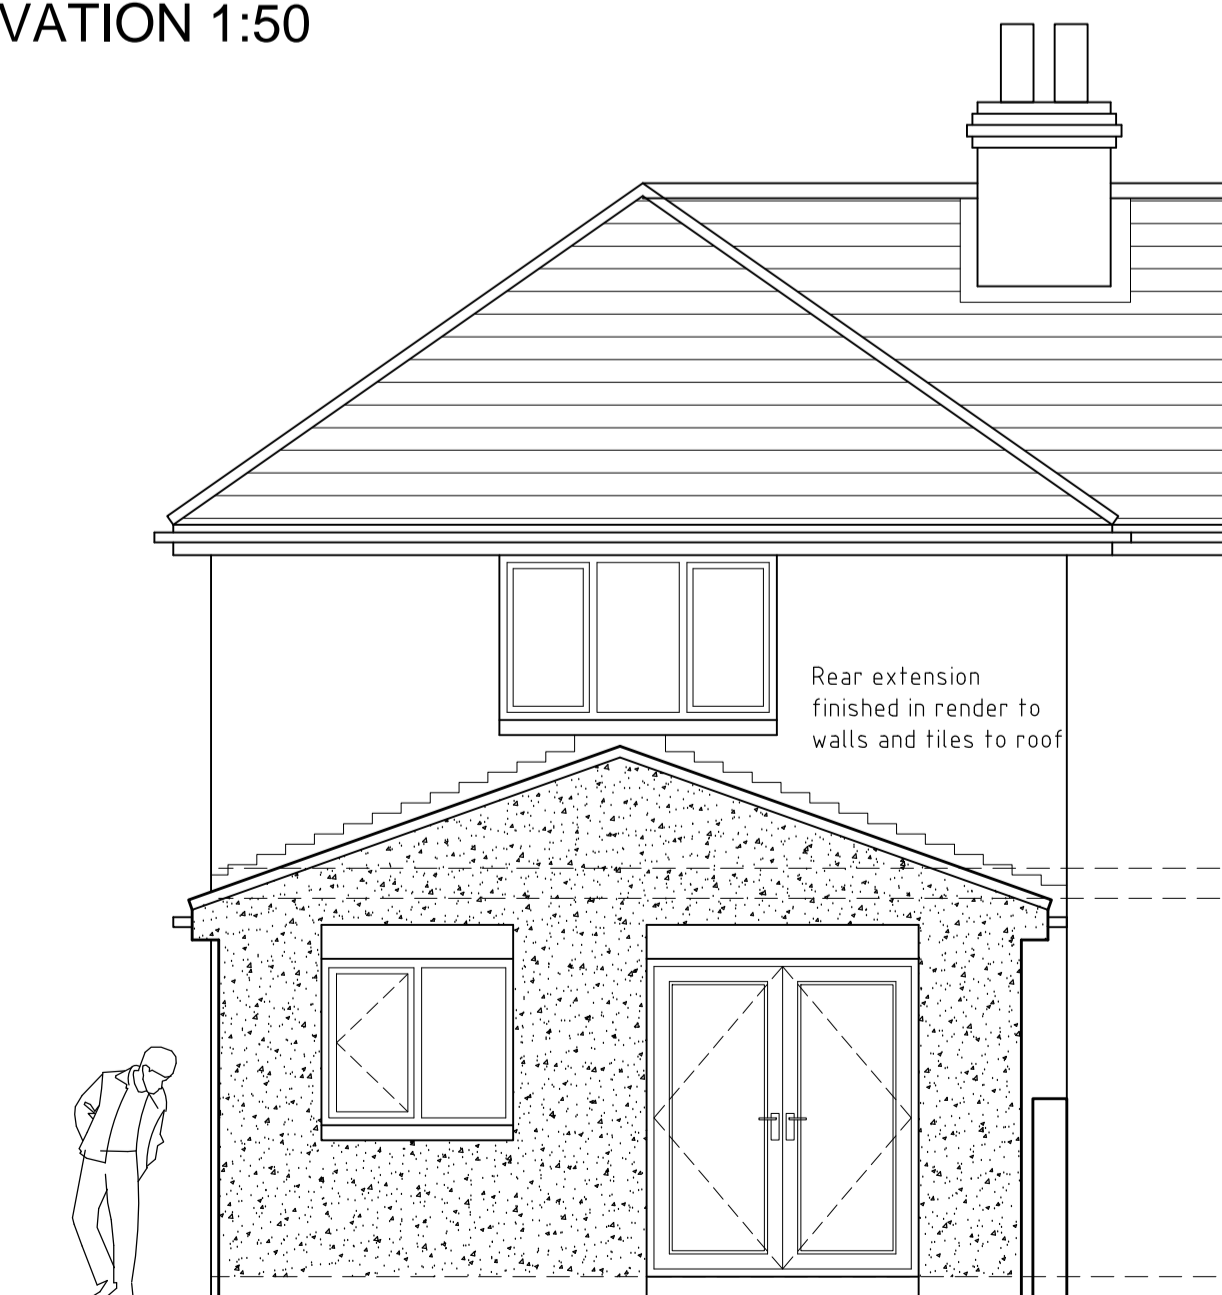

REAR ELEVATION 1:50

Notes

- No responsibility is accepted for the use of this drawing for any purpose other than that for which it was commissioned.
- All dimensions and levels to be checked on site prior to starting work.
- If in doubt refer to the practice before work starts.
- The Practice disclaim responsibility for any variations from this drawing made without their express written consent.
- This drawing is the property of the Designer. Copyright reserved.
- All work to be carried out in accordance with current building regulations and British Standards.
- All materials to conform to relevant British Standard specification where applicable.

| | |
|--|-------------|
| Revisions | |
| Project PROPOSED EXTENSION AT 3 RALPH GARTH TOCKWITH | |
| Client Mr & Mrs Gilchrist | |
| Drawing Title AS EXISTING | |
| Stephen Wood Architectural Services Ltd 4 Hollins Lane Hampthwaite Harrogate HG3 2EJ Tel: 07939 076737 e-mail: stephen.wood43@gmail.com | |
| Scale 1:50 @ A1 | Drawn SW |
| Date June 2022 | |
| Drg No. R.G. (03) / 201 | Rev |