



FRONT ELEVATION

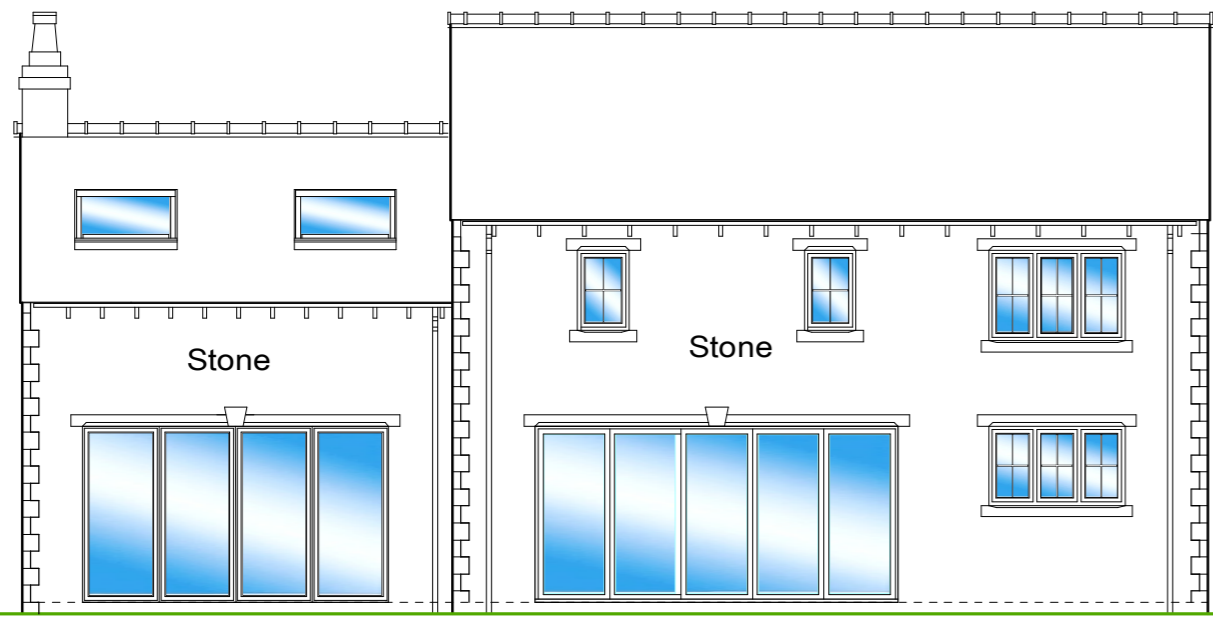

SIDE ELEVATION




SIDE ELEVATION

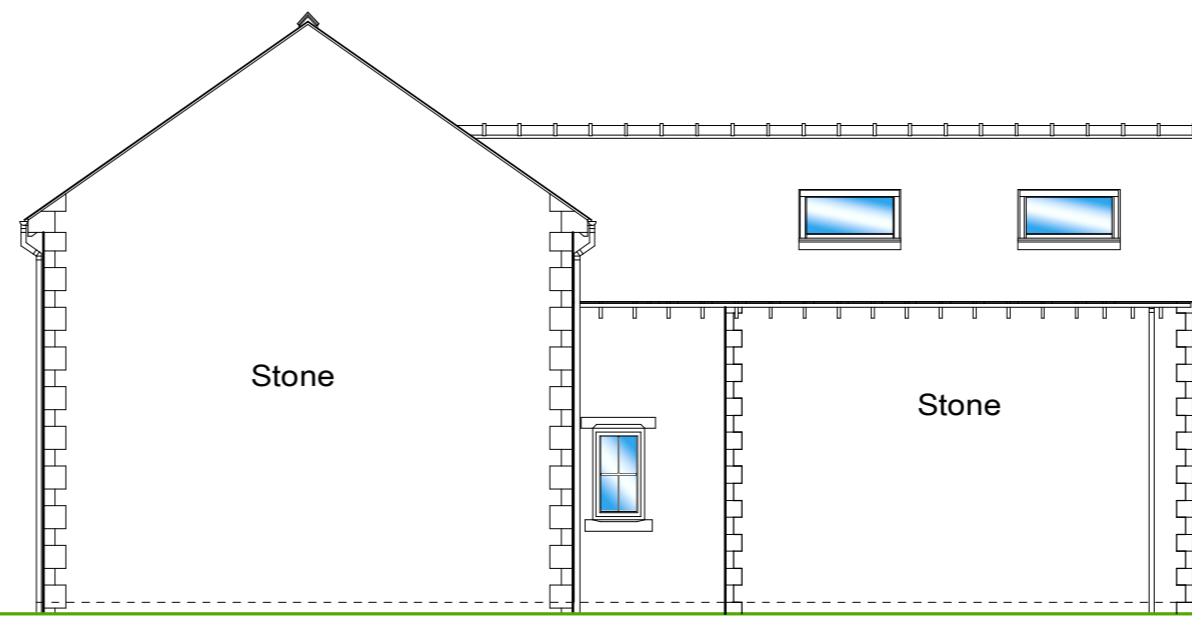

REAR ELEVATION



SECTION/SIDE ELEVATION

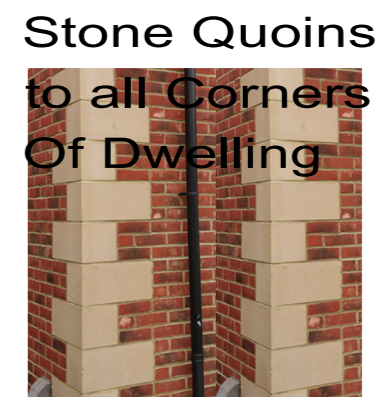


French Grey/Heritage Green Upvc Flush Casement Windows



Grade	A	B	C	D	E*	F	Max Length	Fig Price Length
T1-40	150	140	105	40	102.5/140	100	154.7	39

Cil Detail

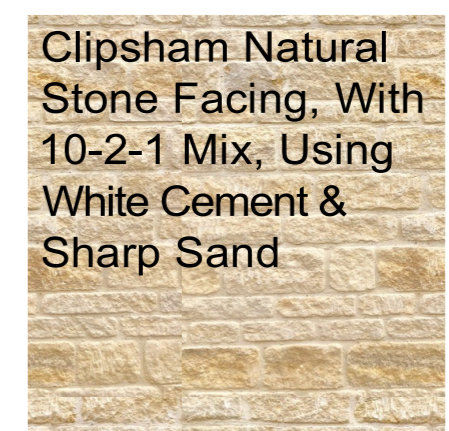

Rev A 03-08-22 Revised Elevations
 DRAWING TITLE:
**Proposed Development at The Plough
 Great Casterton
 FOR OAKWOOD HOMES**

CONTRACT
**PROPOSED ELEVATIONS
 PLOT 3**

SCALE 1:100	DATE AUG 2022	DRAWN BY. S.Andrews	
JOB No. SA/GC/22/22	PLOT No. 3	SHEET PP/GC/03/02	REV A

Tel: M: 07713003441
 E-Mail: shayne@designandarchitectureltd.co.uk
 ShayneAndrews@DesignAndArchitectureLtd.co.uk
 Registered address: 10a High Street, Market Deeping, PE6 8EB