



SCALE 1:500

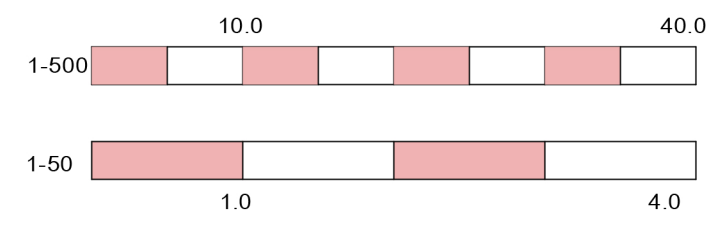

SCALE 1:50 Drive Way Gates

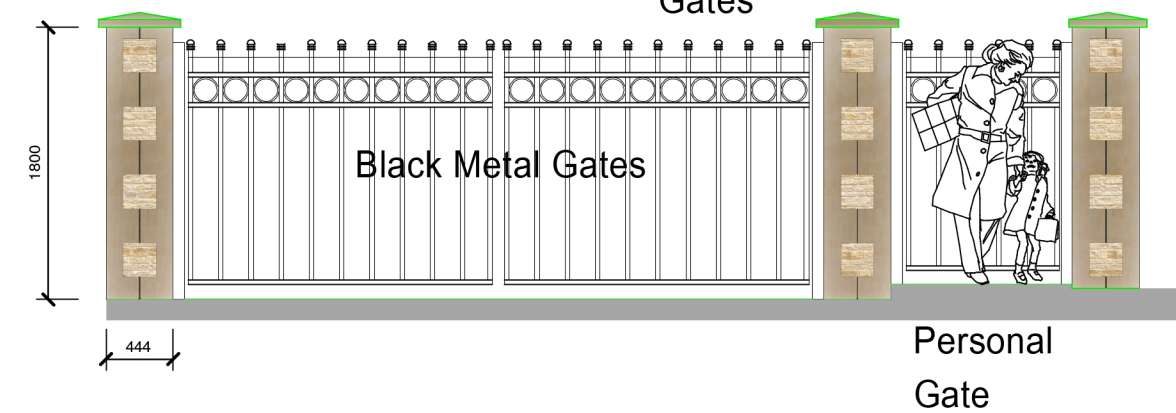

Black Metal Gates

Personal Gate



Clipsham Natural Stone Facing, With 10-2-1 Mix, Using White Cement & Sharp Sand



Black Metal Railings



New Roadway To Be Formed Using Marshals Grey Block Paving. with Edging Kerbs to match

Rev D Sept 2022 Materials revised to entrance gates
 Rev C Sept 2022 Roof Plan Layouts Revised. Plot 5 Added
 Rev B Aug 2022 SECTION LINES REMOVED
 Rev A Aug 2022 Plots 3 & 4 Revised

DRAWING TITLE:
 Proposed Development at The Plough
 Great Casterton PE9 4AA
 FOR OAKWOOD HOMES

CONTRACT
 PROPOSED SITE PLAN

SCALE 1:500	DATE AUG 2022	DRAWN BY: S.Andrews	
JOB No. SA/GC/22/22	PLOT No. 1<5	SHEET PP/GC/SP/100	REV D

Tel: M: 0773009441
 E-Mail: shayne@designandarchitectureltd.co.uk
 ShayneAndrews@DesignAndArchitectureLtd.co.uk
 Registered address: 10a High Street, Market Deeping, PE9 8EJ