


Ground Floor Plan

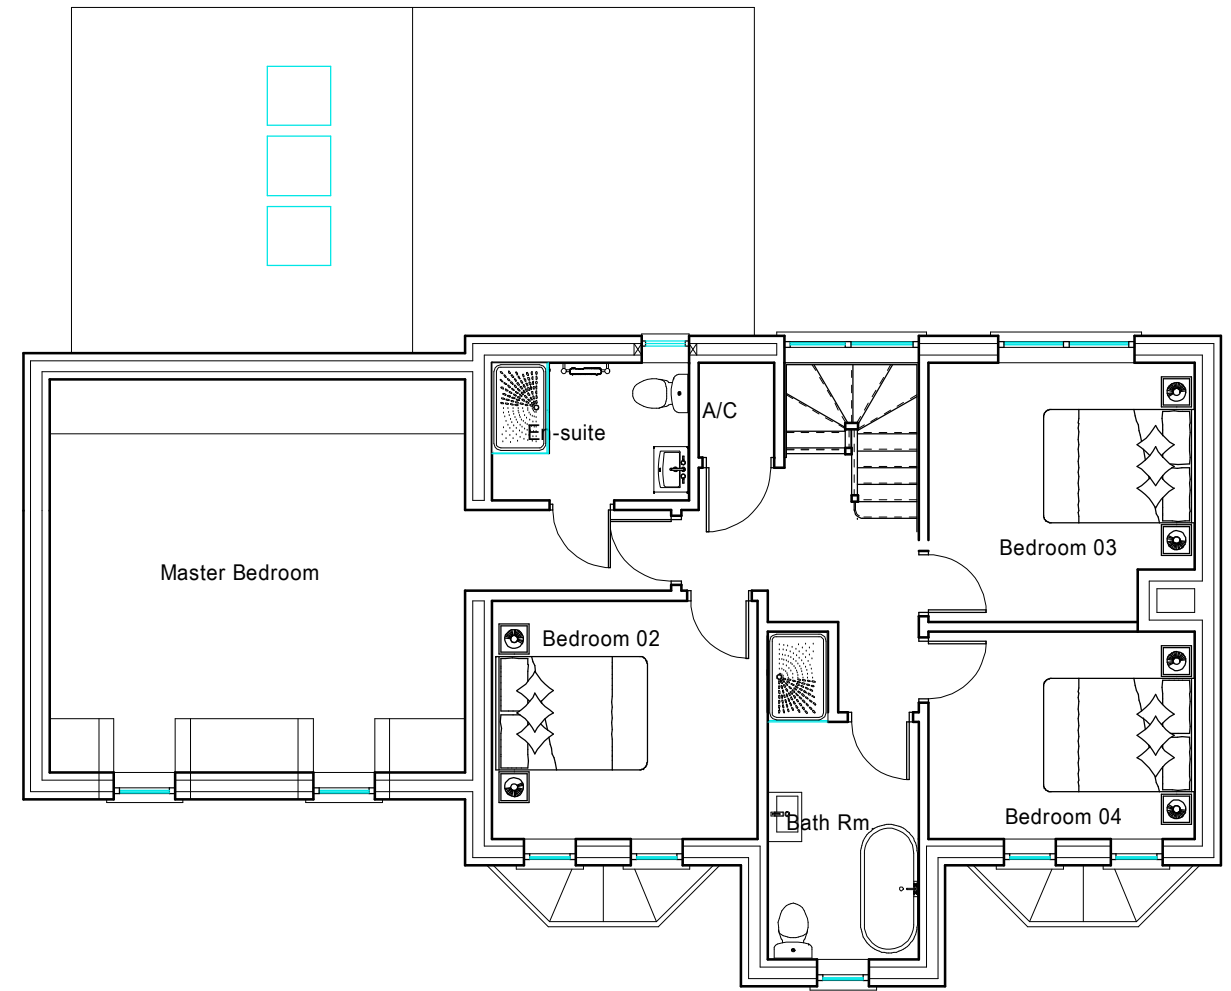

First Floor Plan

DRAWING TITLE:
Proposed Development at The Plough
Great Casterton

CONTRACT
PROPOSED GROUND AND
FIRST FLOOR PLANS
PLOT 2

SCALE 1:100	DATE AUG 2022	DRAWN BY: S.Andrews	
JOB No. SA/GC/22/22	PLOT No. 2	SHEET PP/IGC/02/01	REV

Tel: M: 0779302644
E-Mail: shayne@designandarchitectureltd.co.uk
Shayne Andrews@DesignAndArchitectureLtd.co.uk
Registered Architects, Member of the Royal Institute of British Architects, No. 26683