





FRONT ELEVATION

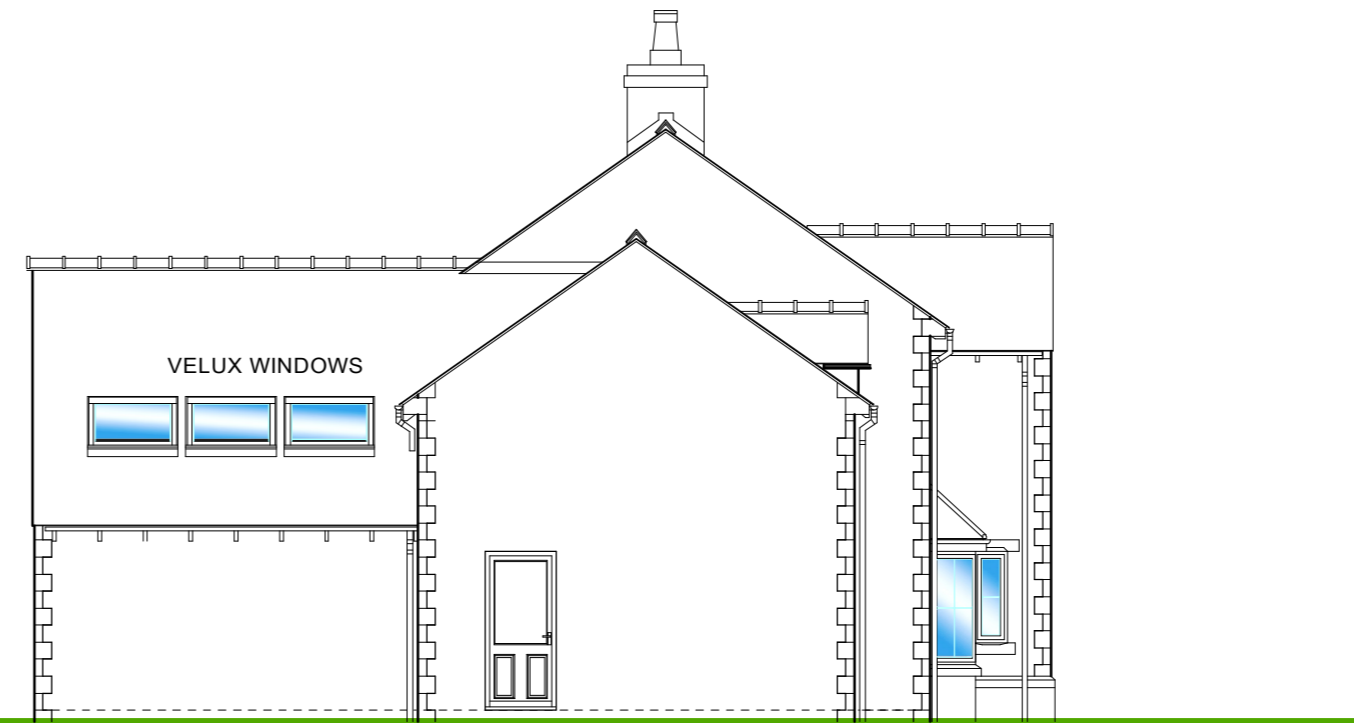


SIDE ELEVATION




REAR ELEVATION

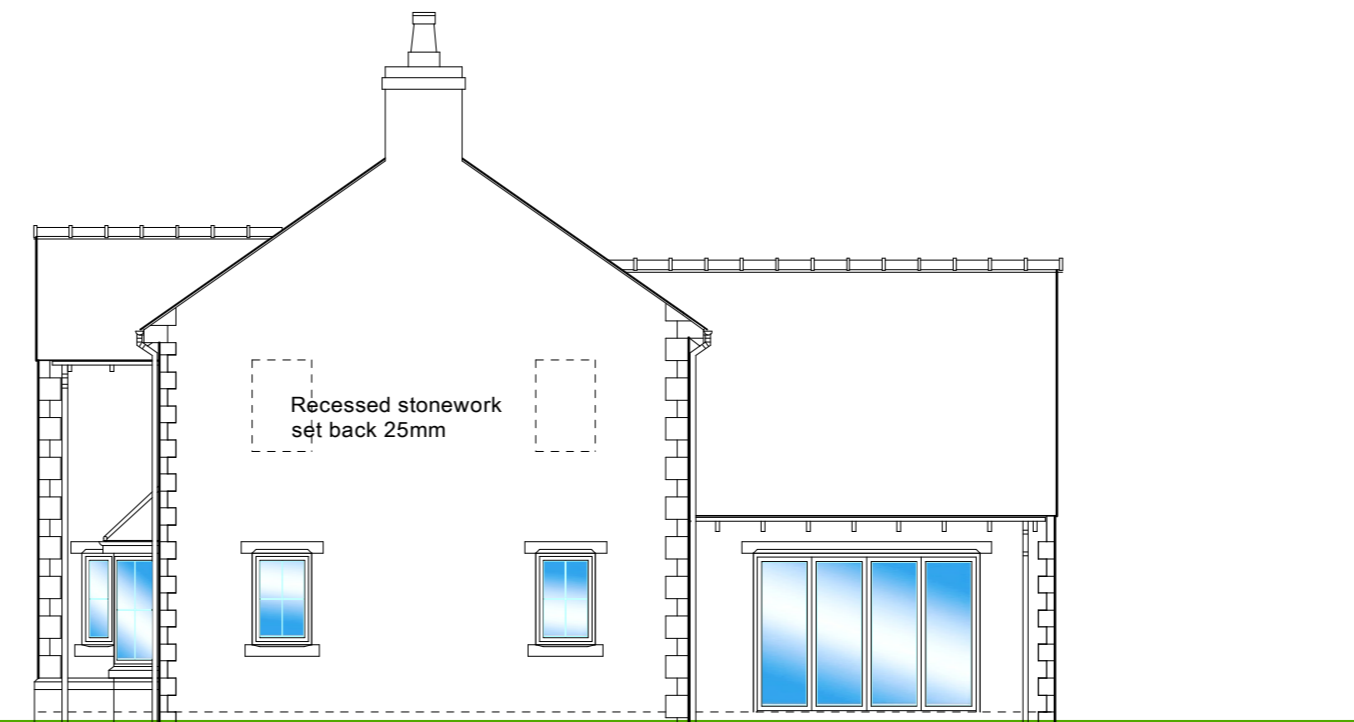

SIDE ELEVATION

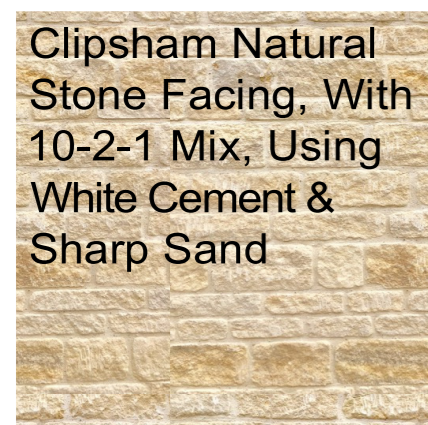


Clipsham Natural Stone Facing, With 10-2-1 Mix, Using White Cement & Sharp Sand

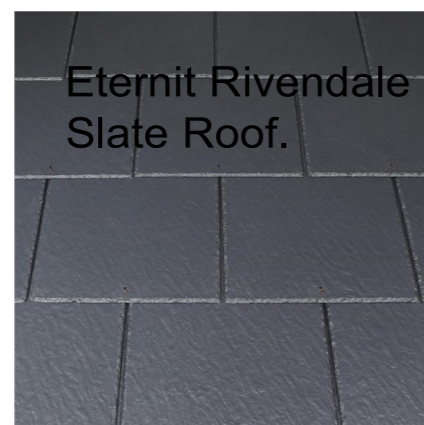


Eternit Rivendale Slate Roof.



Marshals Grey Block Paving to Drive ways & road. Pattern To Be Confirmed

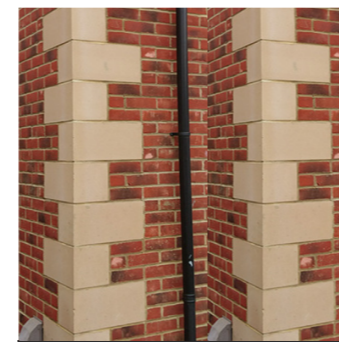

Stone Quoins to all Corners Of Dwelling

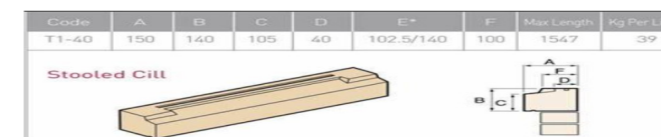

Cil Detail

UPVC Flush Casement cottage style Windows



Rev B 05-08-22 Elevations revised to suit Rev floor plan By Oakwood
Rev A 03-08-22 Elevations revised to suit new floor plans

DRAWING TITLE
Proposed Development at The Plough
Great Casterton
FOR OAKWOOD HOMES

CONTRACT
PROPOSED ELEVATIONS
PLOT 2

SCALE 1:100	DATE AUG 2022	DRAWN BY S.Andrews
JOB No SA/GC/22/22	PLOT No 2	SHEET 2
		REV B

Tel: M. 077920844
E-Mail: shayne@shayneandarchitectural.co.uk
Shayne Andrews Design and Architecture Ltd. 2018
Registered architect No. 119, Stone, Stone County, WA 10