



Existing Rear Elevation


Existing Side Elevation

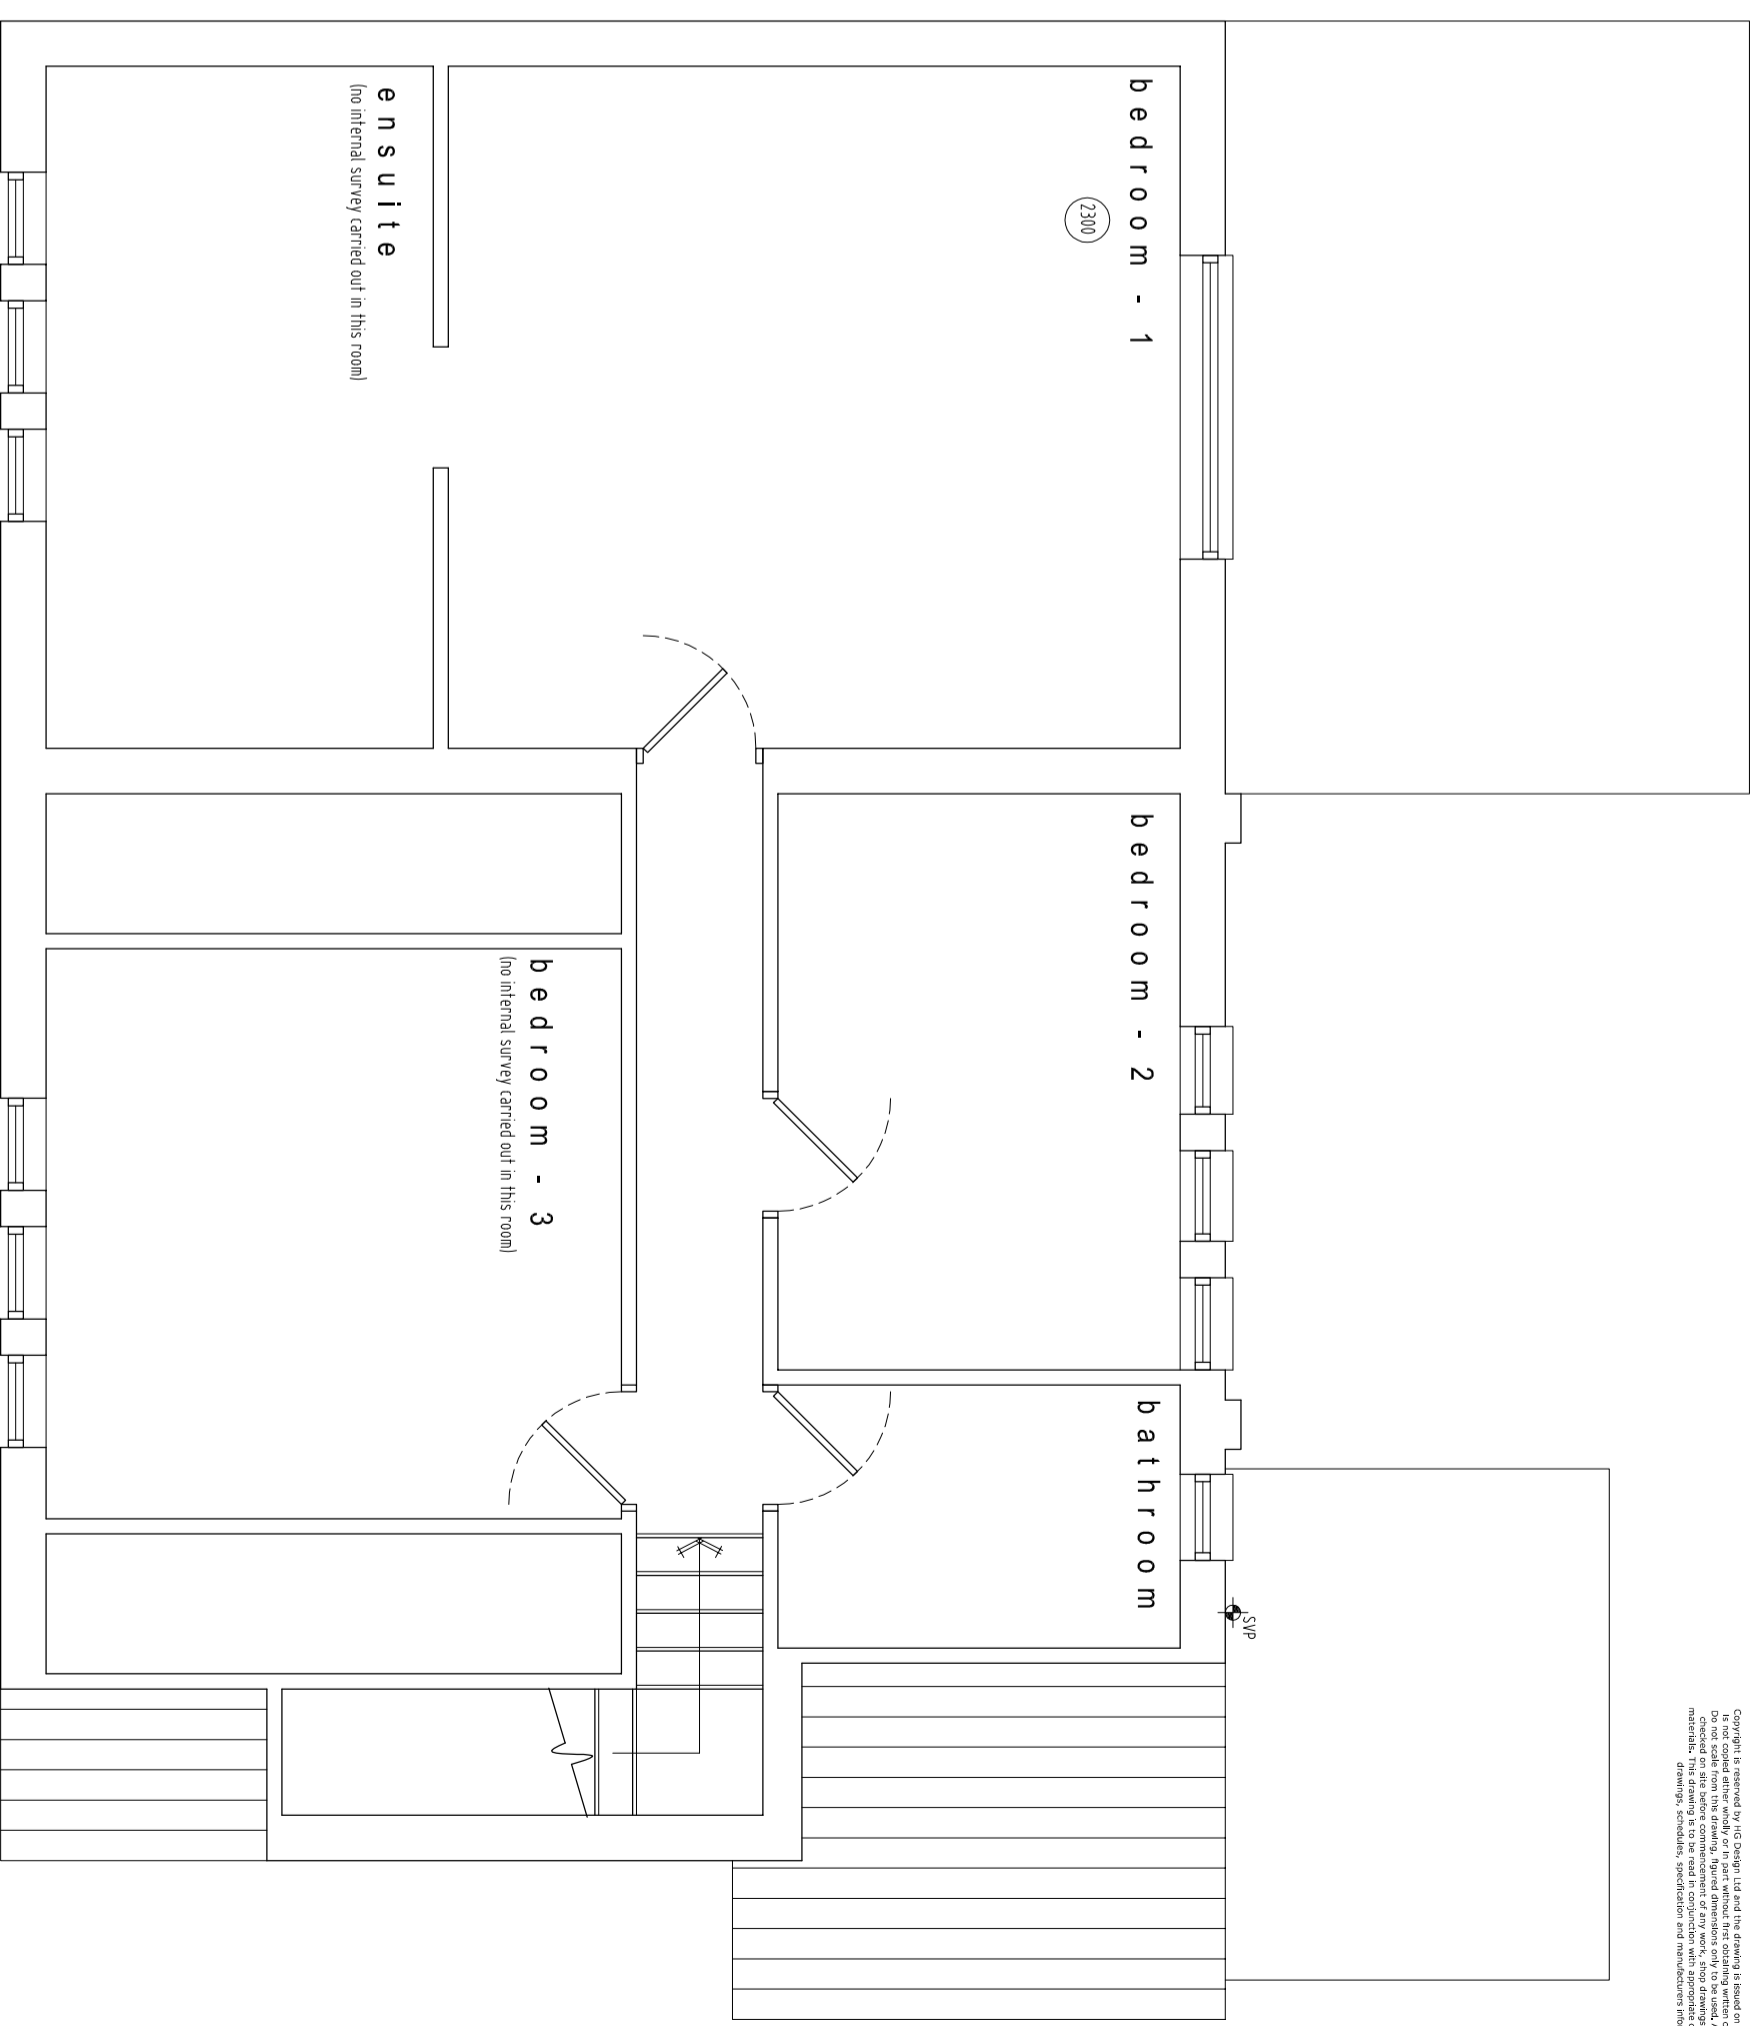


Existing First Floor Plan

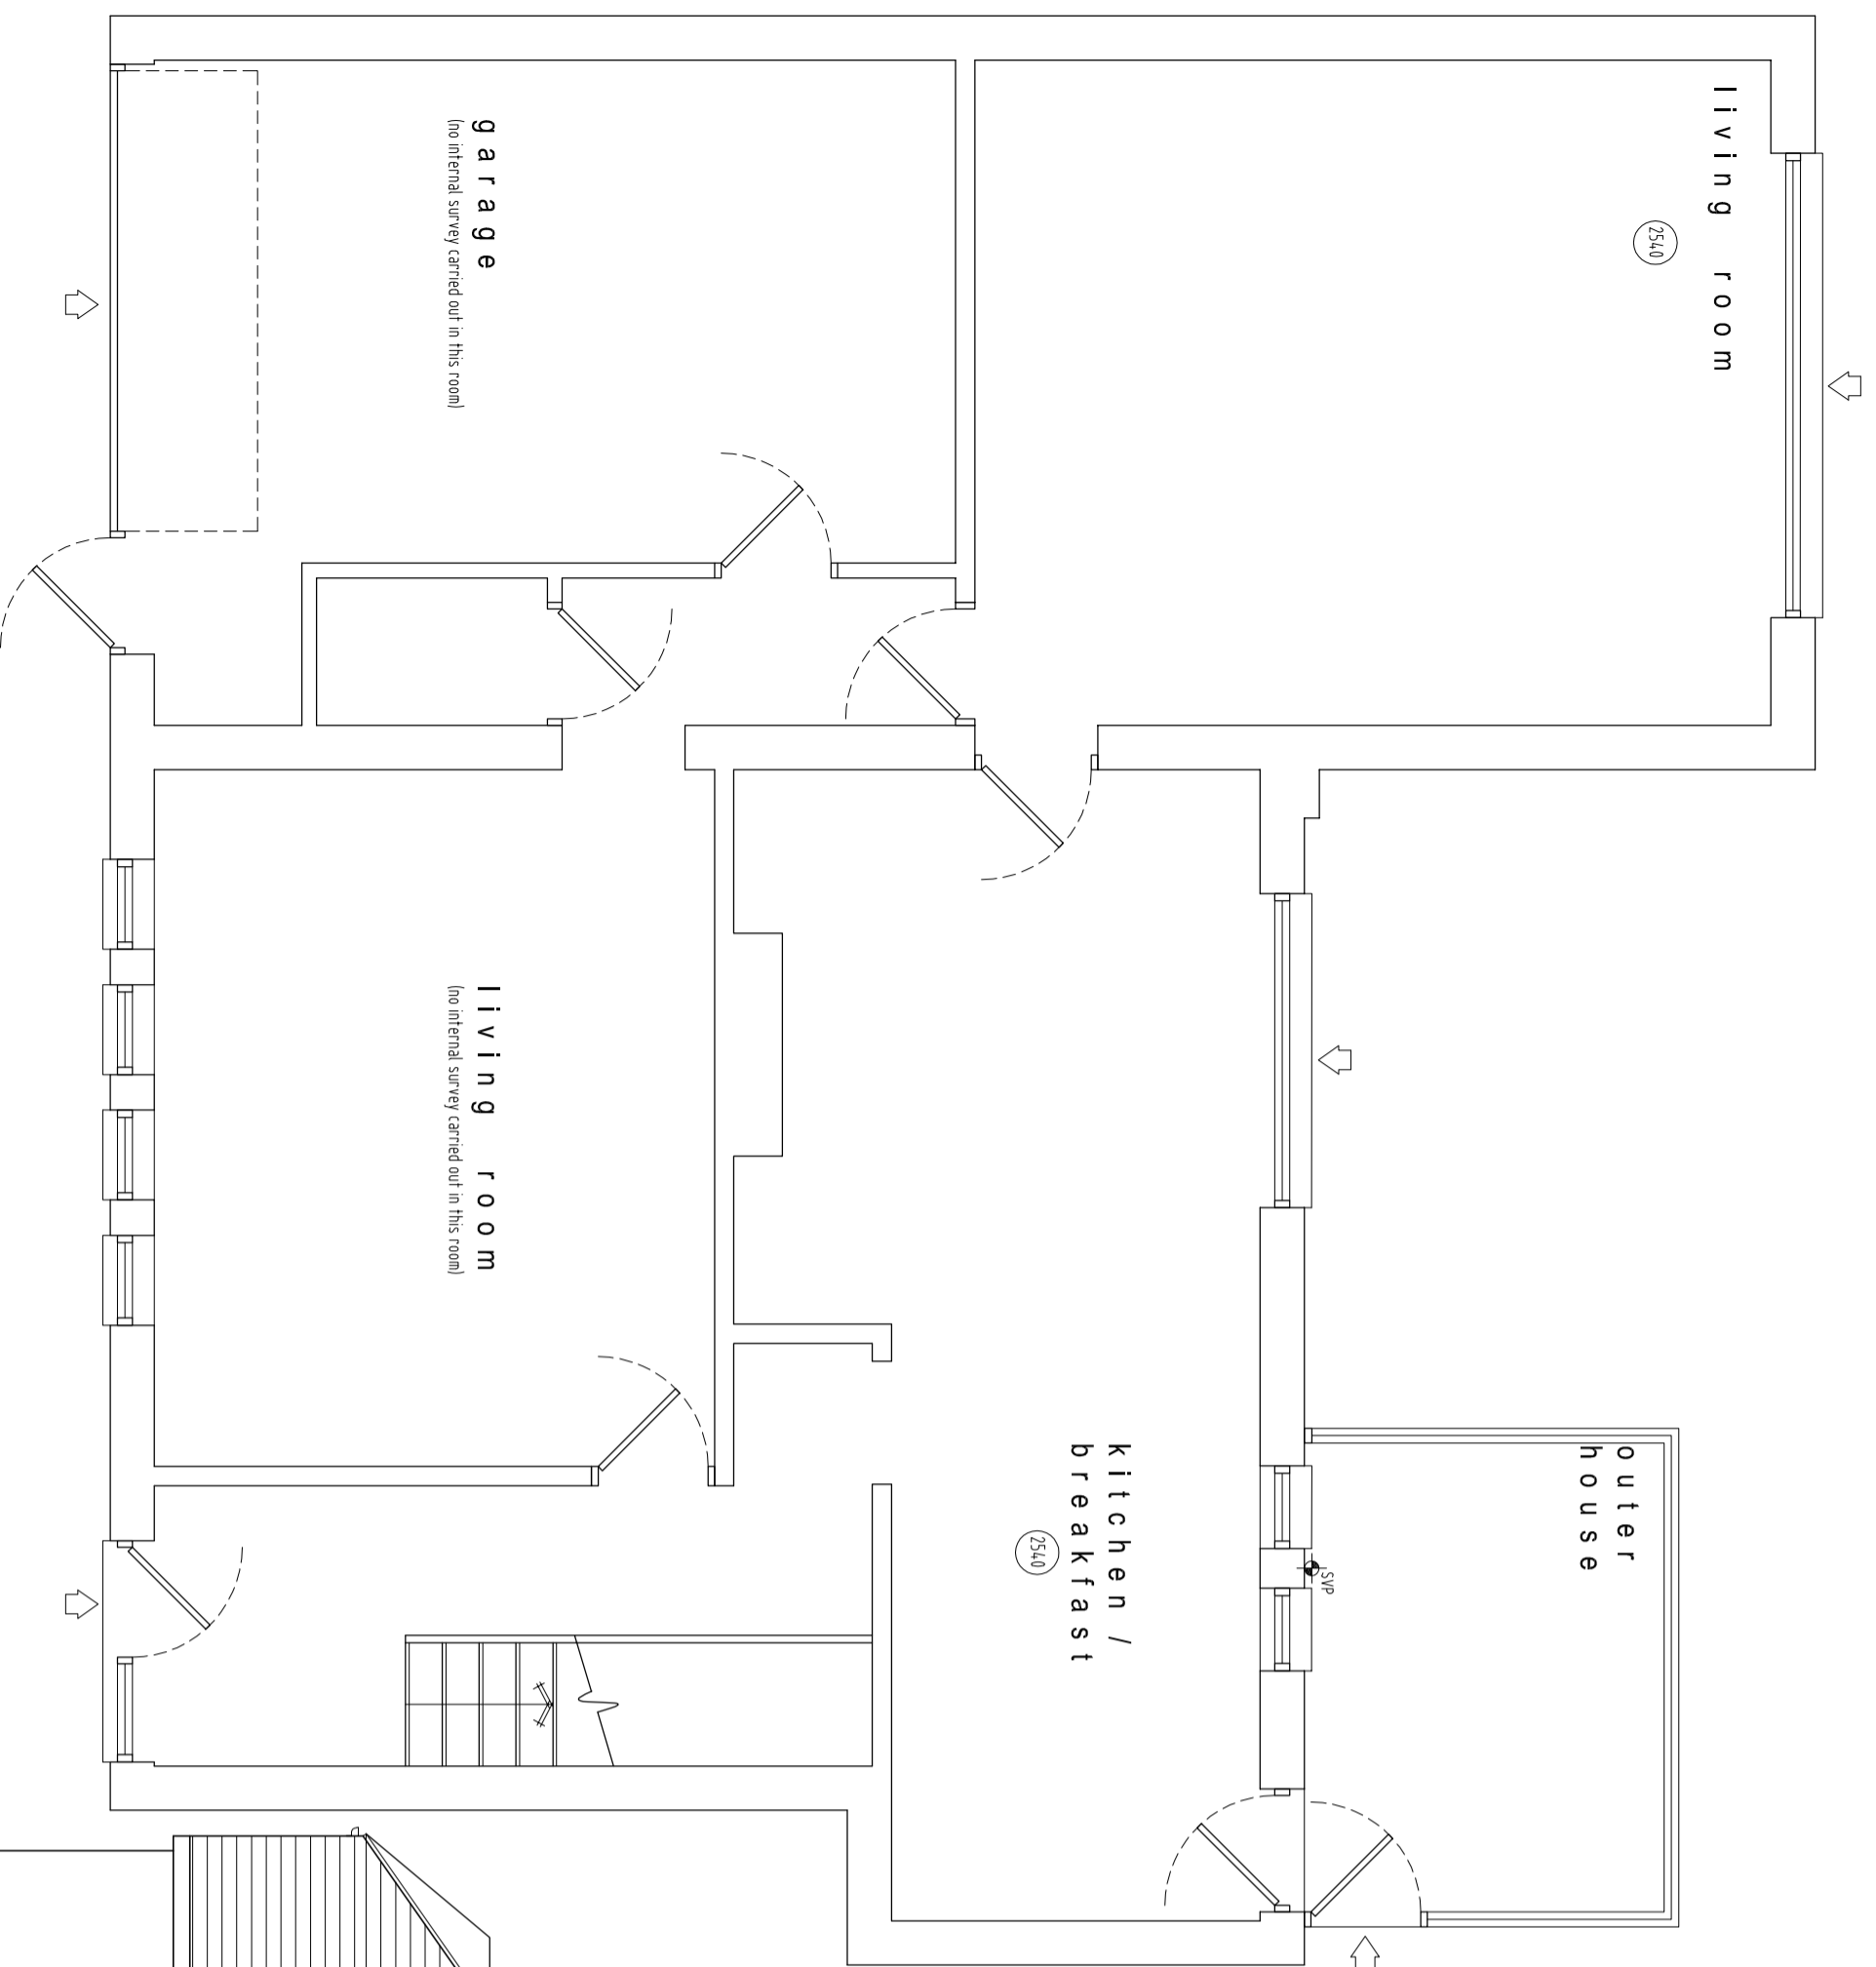

Existing Ground Floor Plan

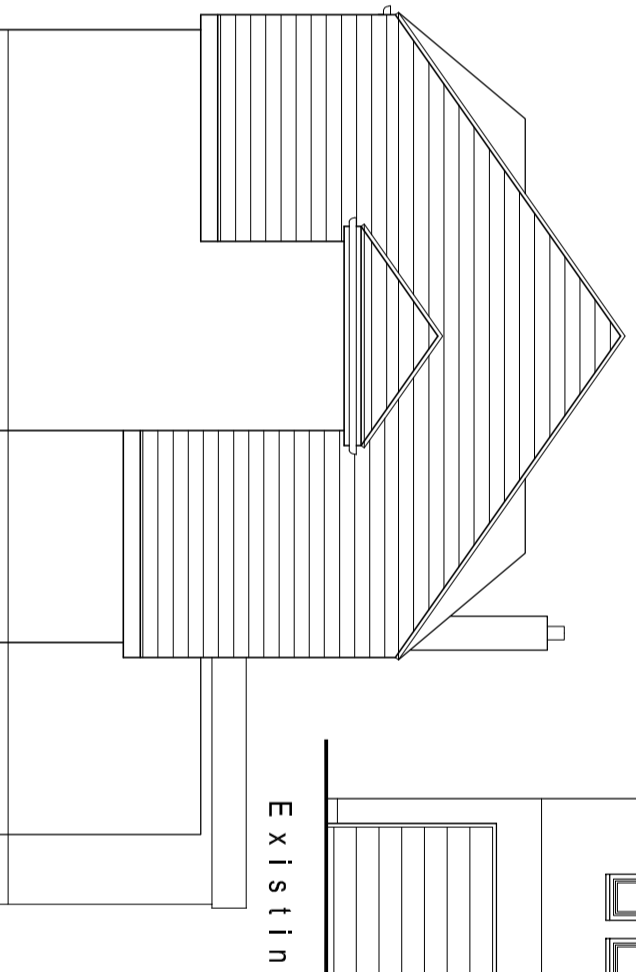

Existing Side Elevation

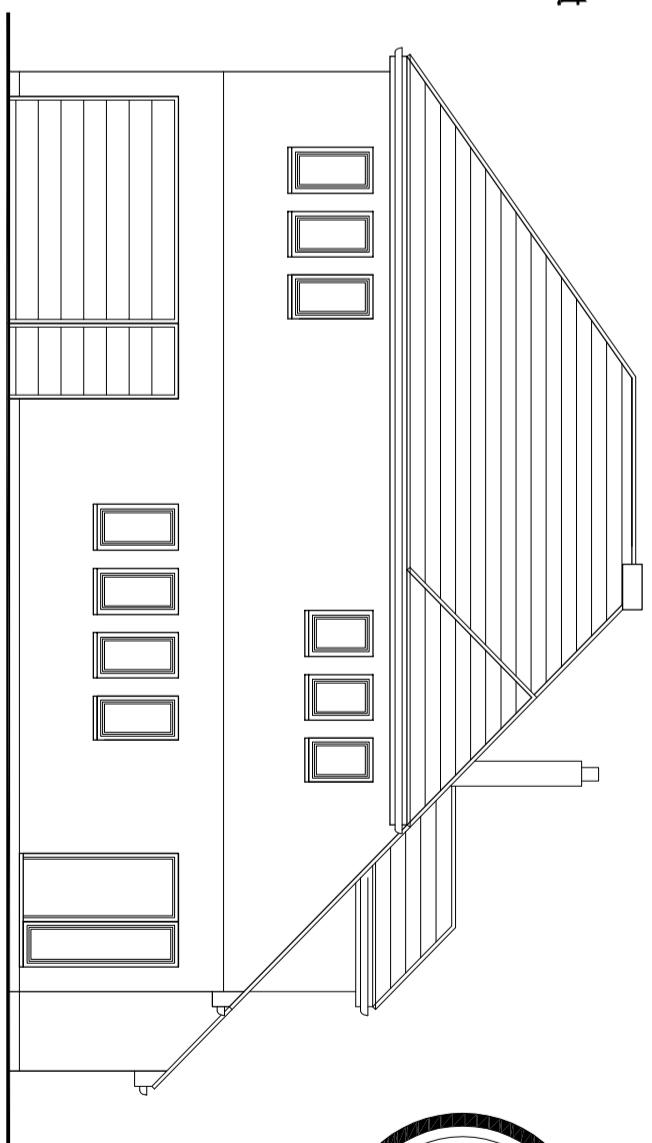

Existing Front Elevation



HG Design limited
18 Seal Close Sutton Coldfield
West Midlands - B76 1FJ
Telephone : 01812 396385
E-mail address : hgd@hg-design.co.uk
Website : www.hgdesign.co.uk

client
project
3477 Lichfield Street
Fazeley
Tamworth B78 3QG
drawing title
Existing Floor Plans & Elevations

scale 1:50/1:100@A2
date 11/07/2022
drawing no. HGD22-92-1.2
status PLANNING