





EXISTING GROUND FLOOR PLAN

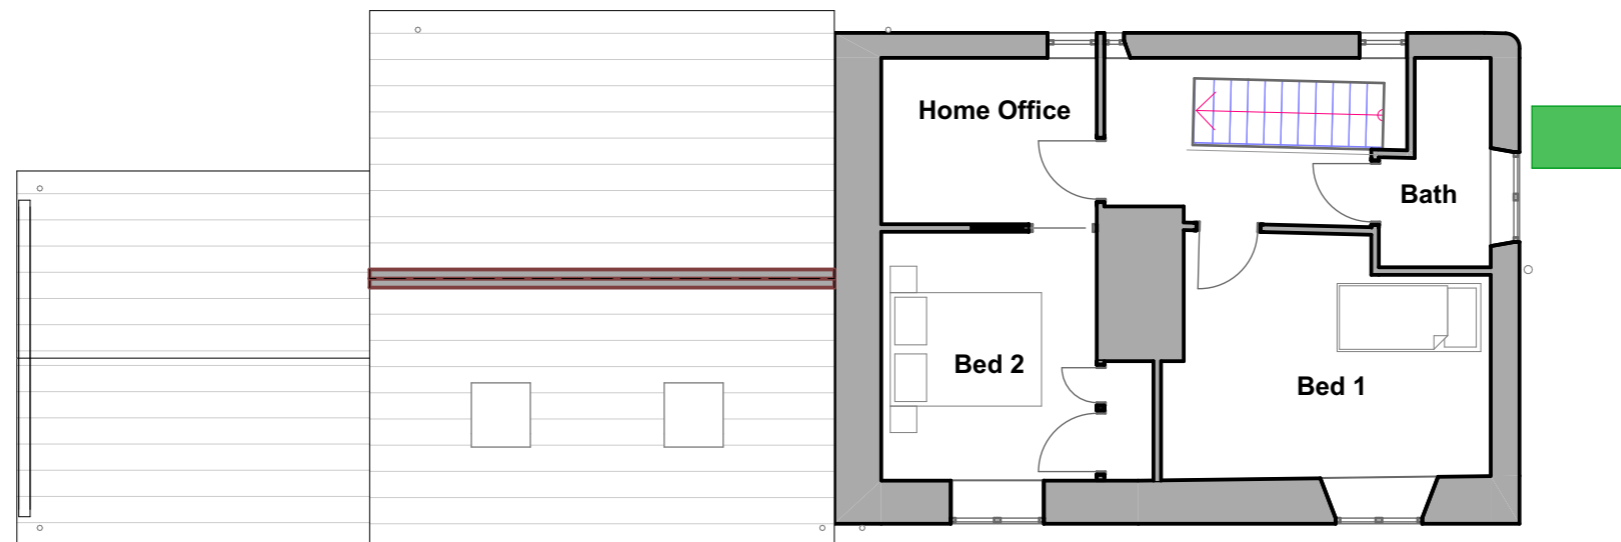

EXISTING FIRST FLOOR

 

FLORIAN WINKLER ARCHITECT
 Tel: 01392 840002
 Mob: 07748515077
 Email: fphwinkler@googlemail.com
 Address: Unit 1 Imbert Green Technology
 Park, Stoke Canon, Exeter EX5 4RJ

CAMPBELLHAYS

COTTAGE

TIVERTON

EXISTING PLANS

SCALE 1:100

DATE 26/05/2022



J839 03

The contractor must verify all dimensions on site before making shop drawings or commencing work of any kind. No dimensions to be scaled from this drawing.