



Site Plan | 1:200

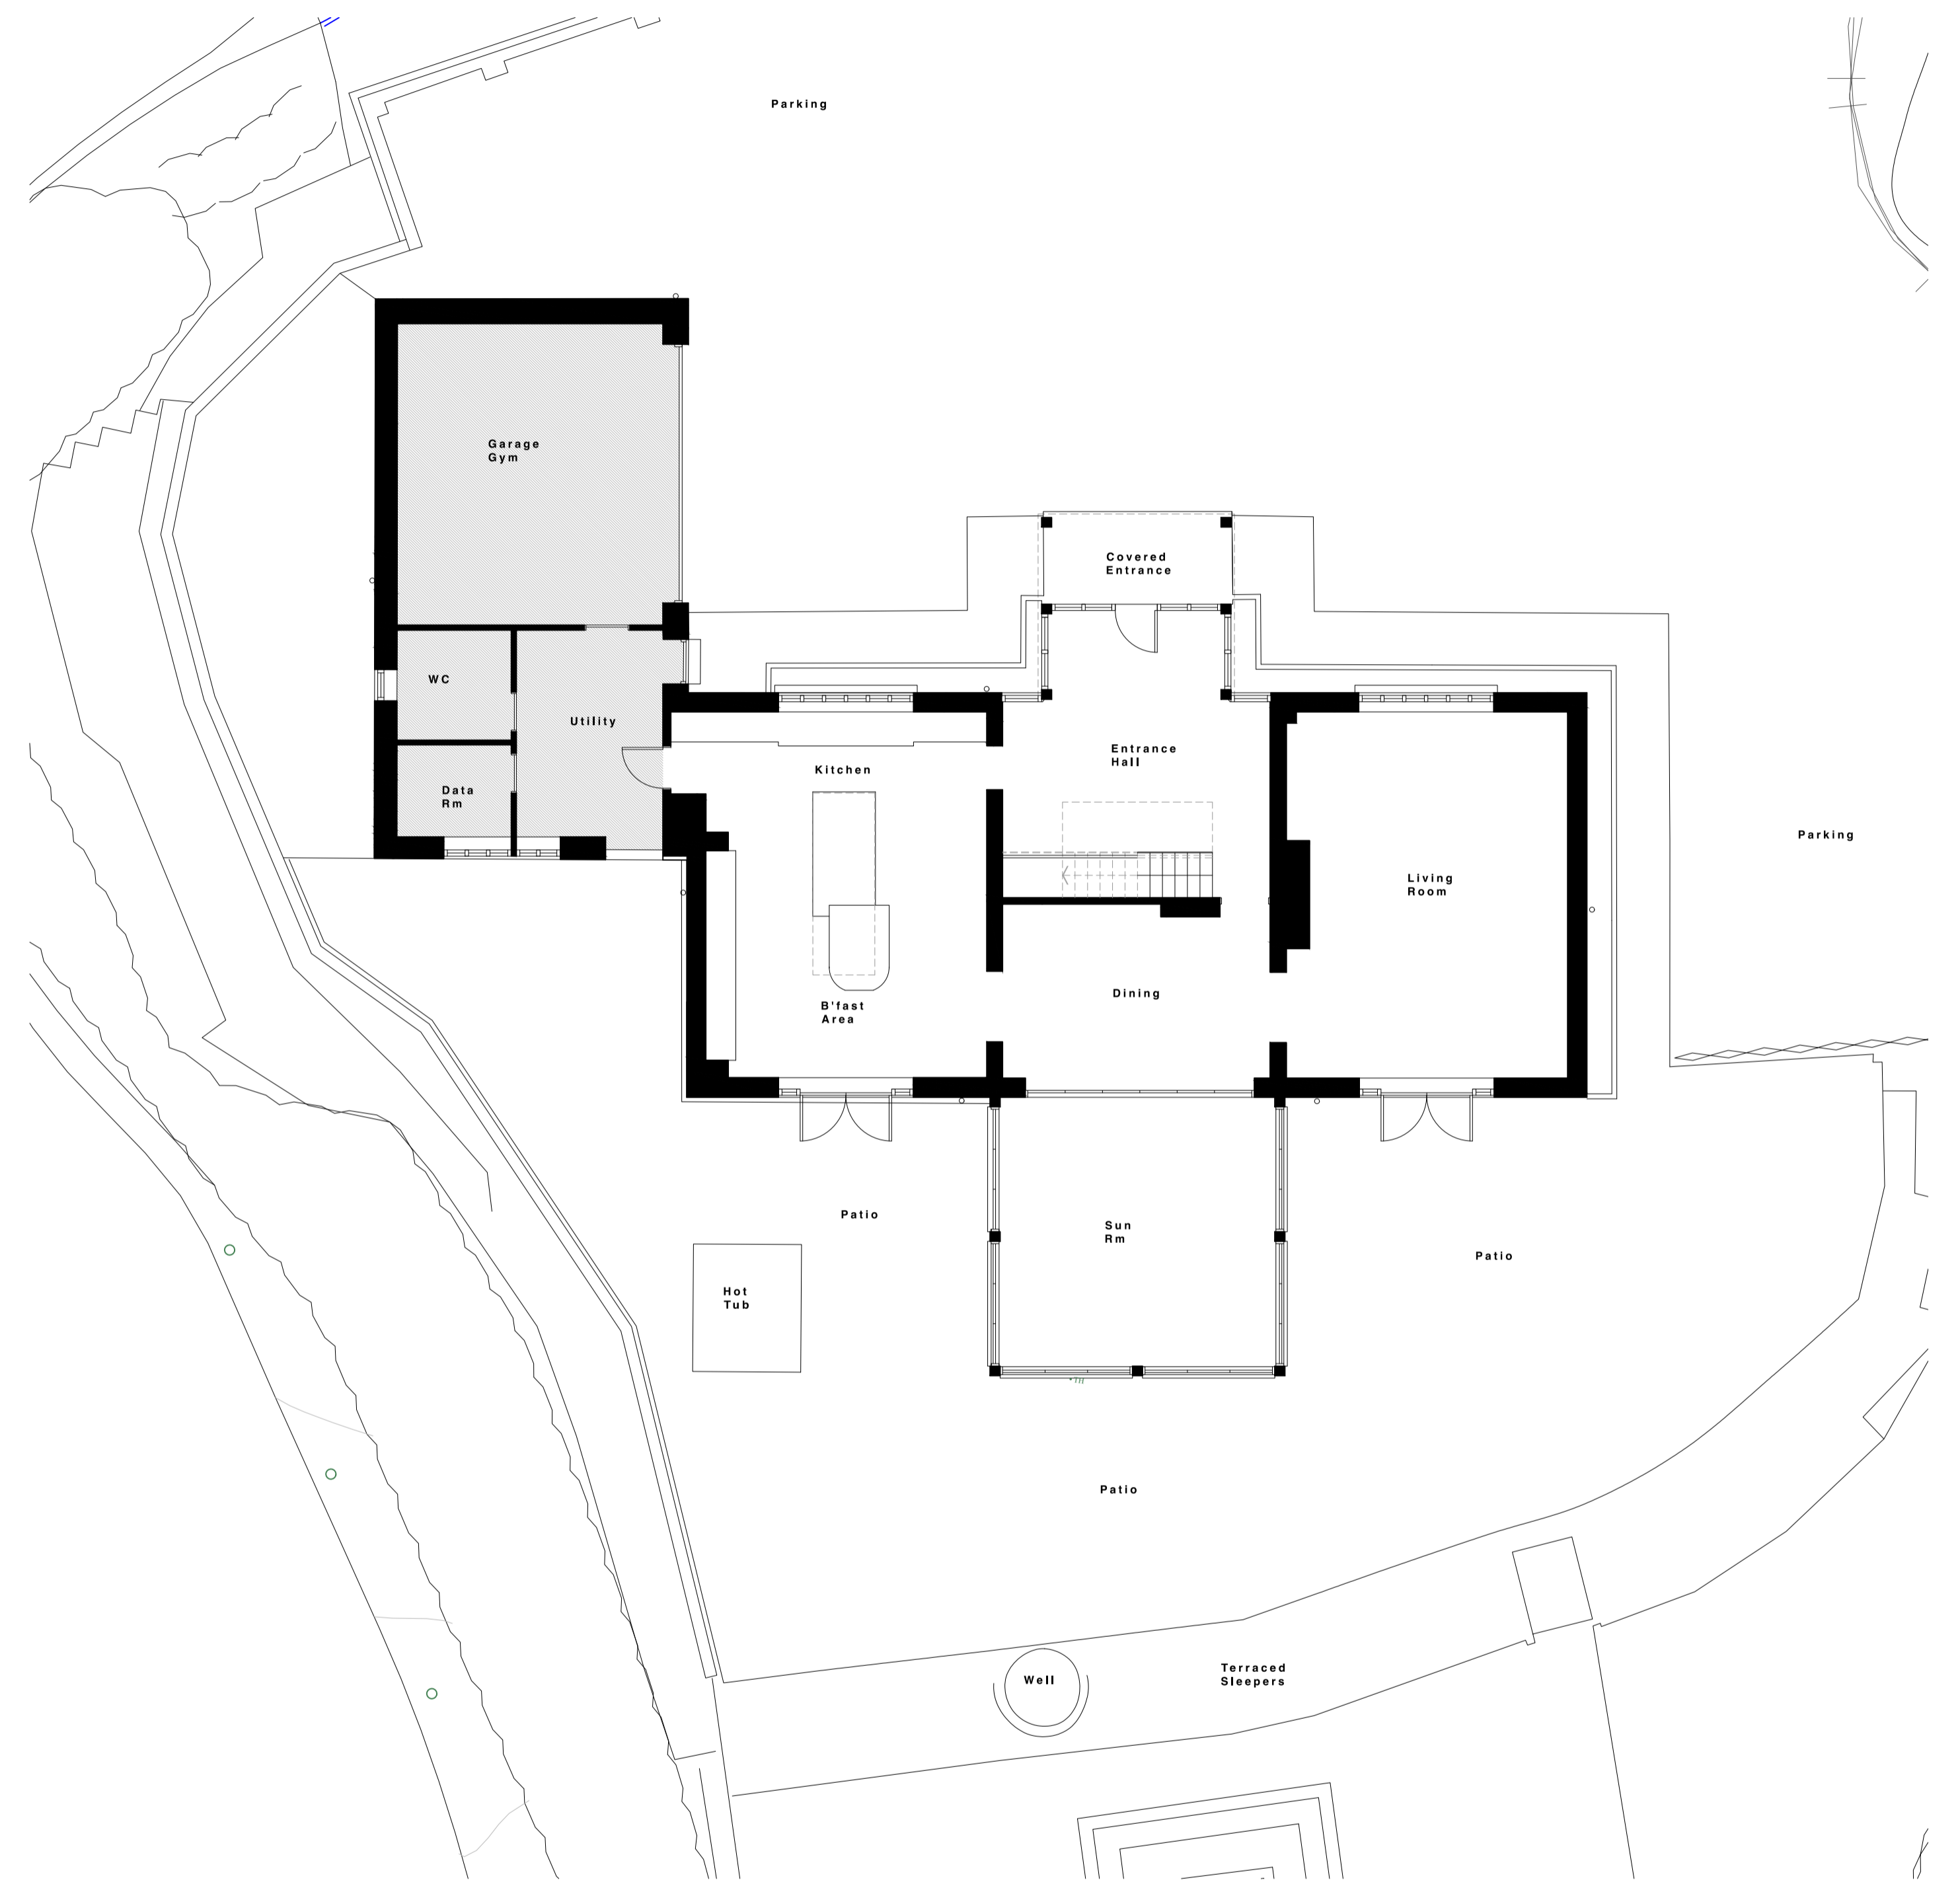

Ground Floor Plan (in context) | 1:100

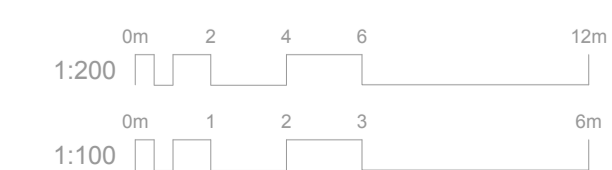

Status: Survey  
 Scale: 1:100@A1  
 Date: June 2021  
 Drawn by: SG

Project  
 Drummers Well, Cheriton Bishop,  
 Devon, EX6 6HD  
 Title  
 Ground floor and Site Plan  
 Drawing number  
 2213-01 Rev.



The Generosity, Oaky House, Exeter, EX2 4AN  
 ©COPYRIGHT: MRM Design Studio Ltd