


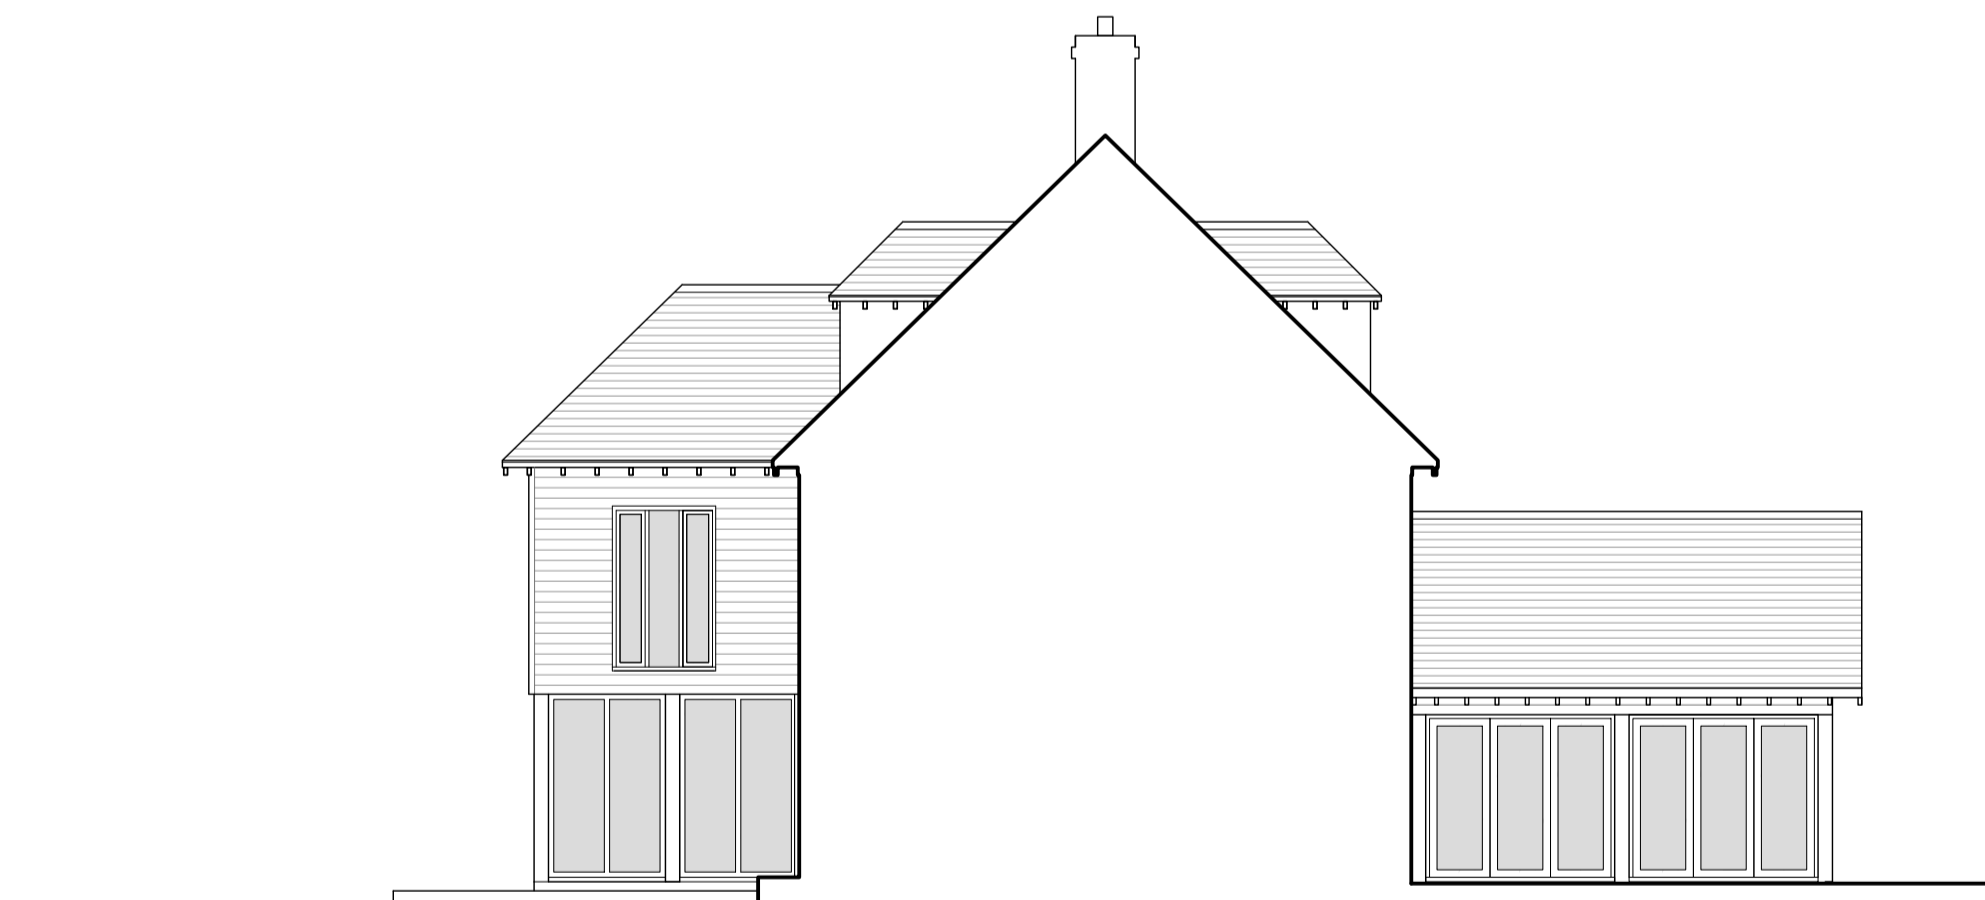

South Elevation - 1:100



North Elevation - 1:100



West Elevation - 1:100



East Elevation - 1:100



Status: Survey
 Scale: 1:100 @A1
 Date: June 2021
 Drawn by: SG

Project
 Drummers Well, Cheriton Bishop,
 Devon, EX6 6HD
 Title
 Elevations As Existing
 Drawing number
 2213-02 Rev.

