






Sectional South Elevation - 1:100

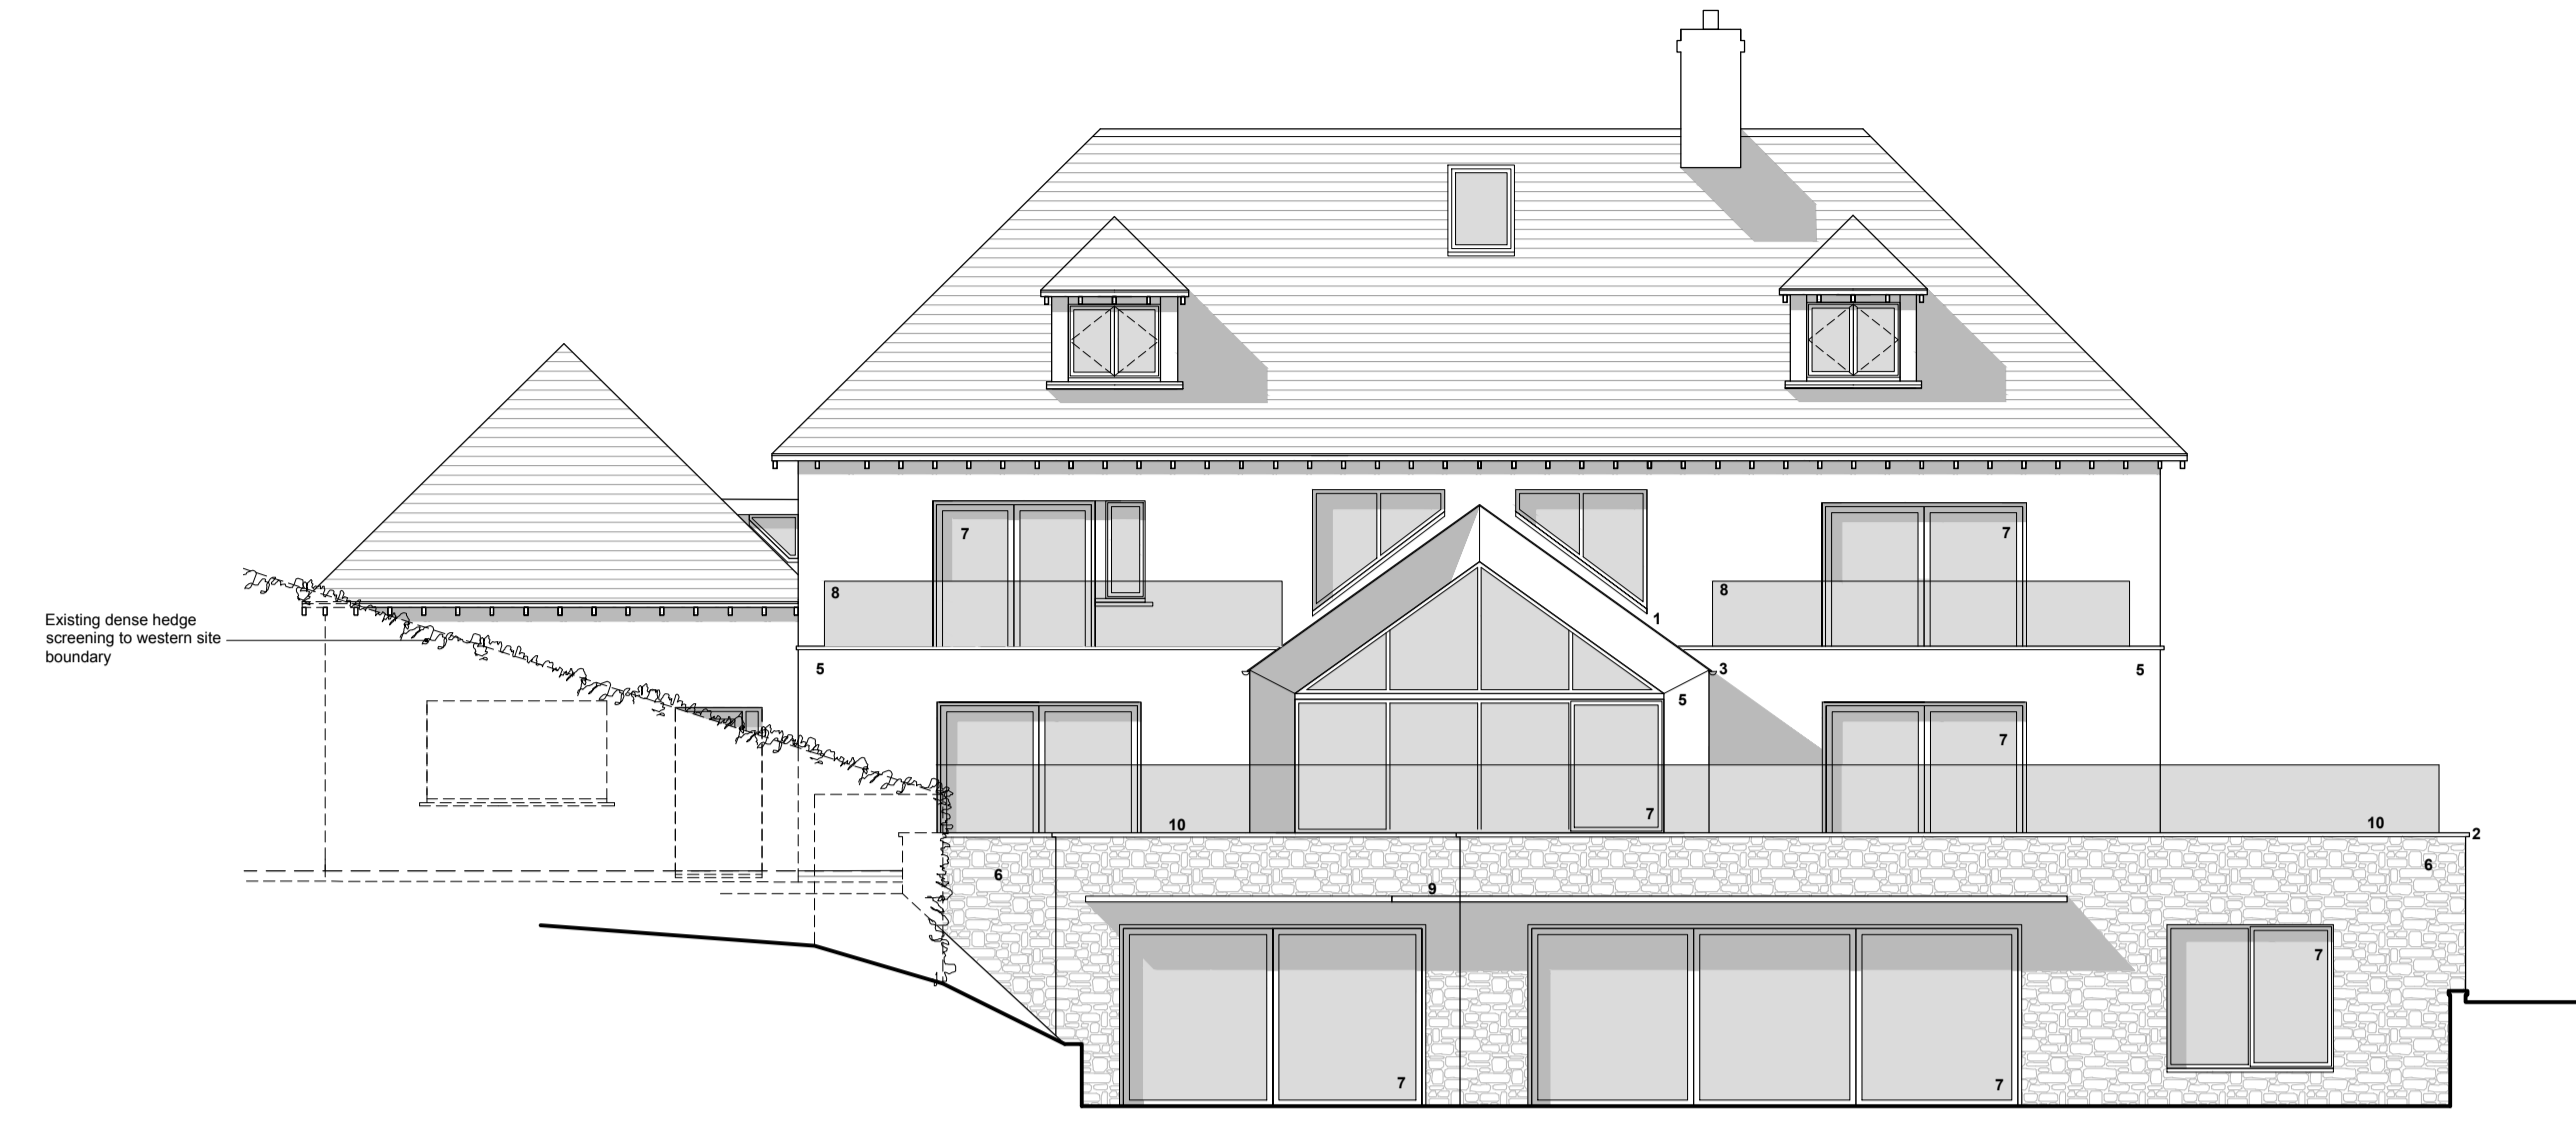

South Elevation - 1:100

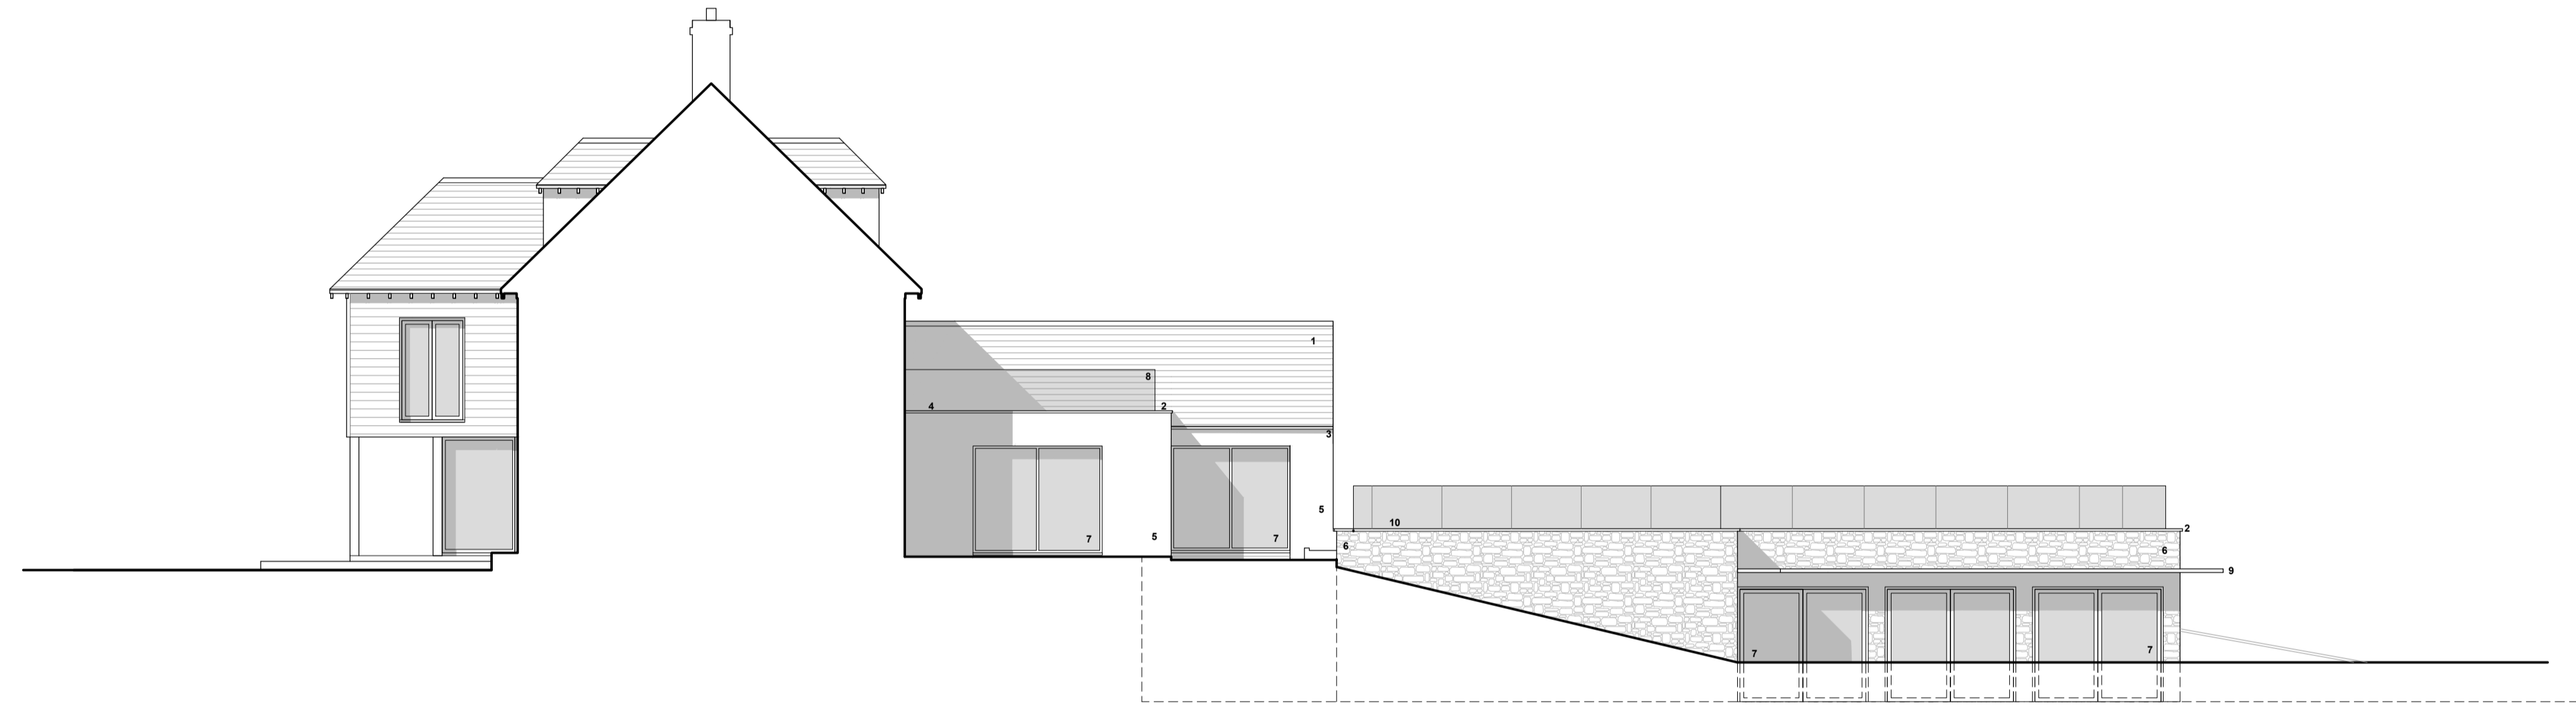

West Elevation - 1:100

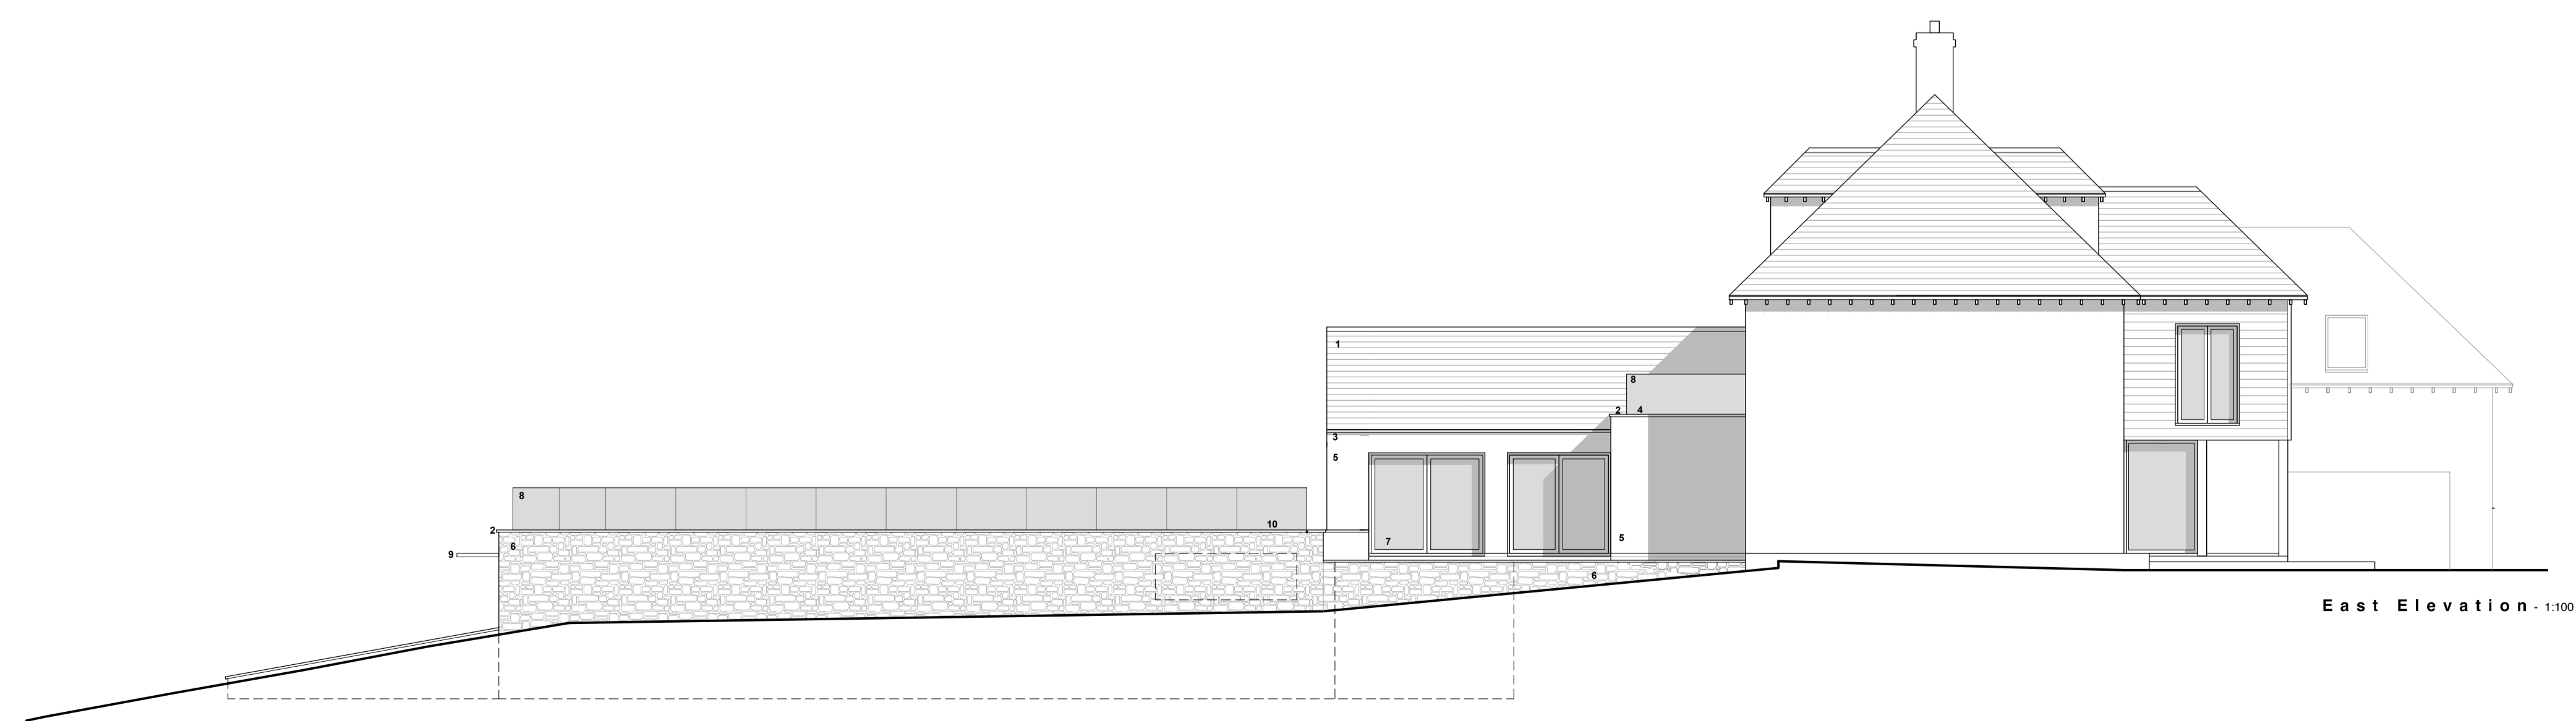

East Elevation - 1:100

- Materials Schedule**
- 1 - Slate Roof Covering
 - 2 - PC Aluminium Coping
 - 3 - PC Aluminium Coping and D/Pipes
 - 4 - High Performance Flat Roof Membrane with Mitred Terrace Deck Structure Above
 - 5 - Render to match existing (painted)
 - 6 - Natural Stone
 - 7 - PC Aluminium Double Glazed Windows and Doors
 - 8 - Glass balustrade
 - 9 - Steel brise soleil canopy with hardwood slats
 - 10 - Natural Living Green Garden Roof

THIS DRAWING IS NOT FOR CONSTRUCTION

Status: Planning Application
 Scale: 1:100 @A1
 Date: July 2022
 Drawn by: SG

Project
 Drummers Well, Cheriton Bishop,
 Devon, EX6 6HD
Title
 Elevations As Proposed
Drawing number
 22.13-05 Rev.

