

NOTES:
All dimensions must be checked on site and not scaled from this drawing.

WINDOWS & DOORS TO BE EITHER WHITE, ANTHRACITE GREY, CHARWELL GREEN.

EXISTING SLATE TILES TO BE REUSED

WALLS TO BE REPOINTED IN OFFWHITE (KREOD)

A	Date	Revisions

©copyright

Client
Mr & Mrs J Dufford

Job Title
KETSOC LAWS
MUNHOLD RD
CLAYDON
GREAT PILLEY
CV35 8NA

Drawing Title
Proposed elevations
Proposed floor plans



Scale
1:100

Date
11/09/22


Drawn by
Rev.
Dwg No. DWG-002



FRONT ELEVATION

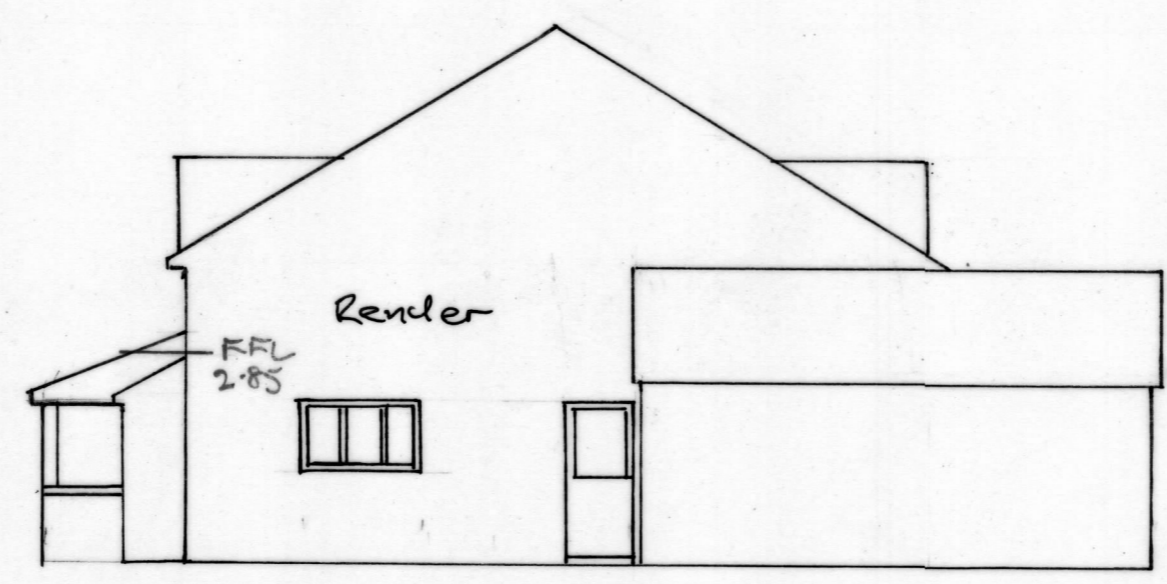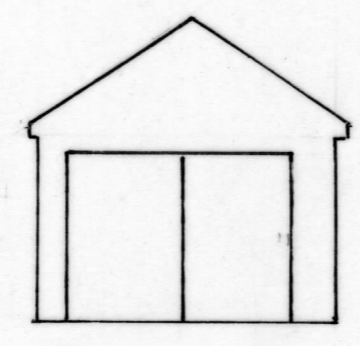


EAST ELEVATION

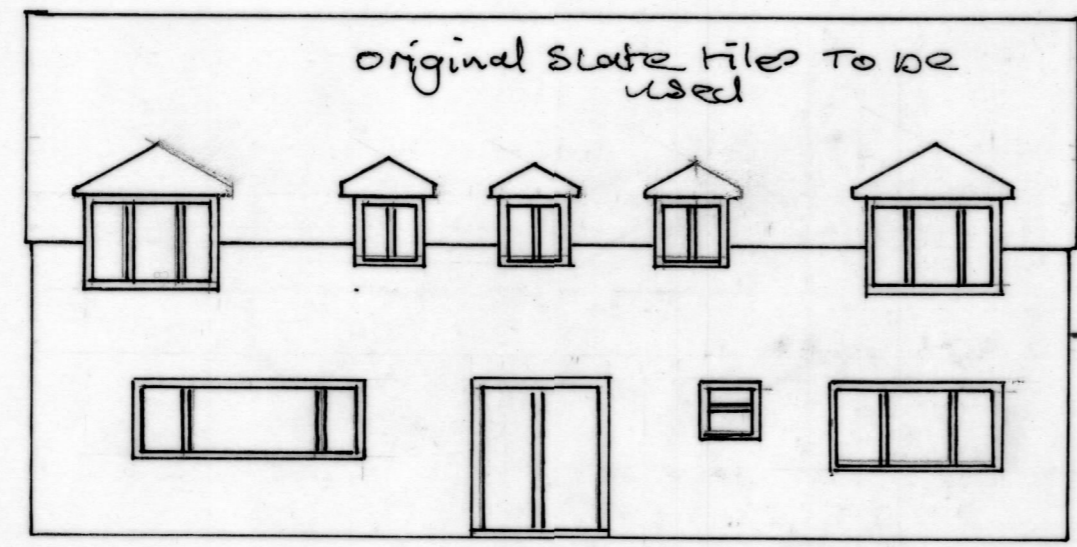


REAR ELEVATION




WEST ELEVATION

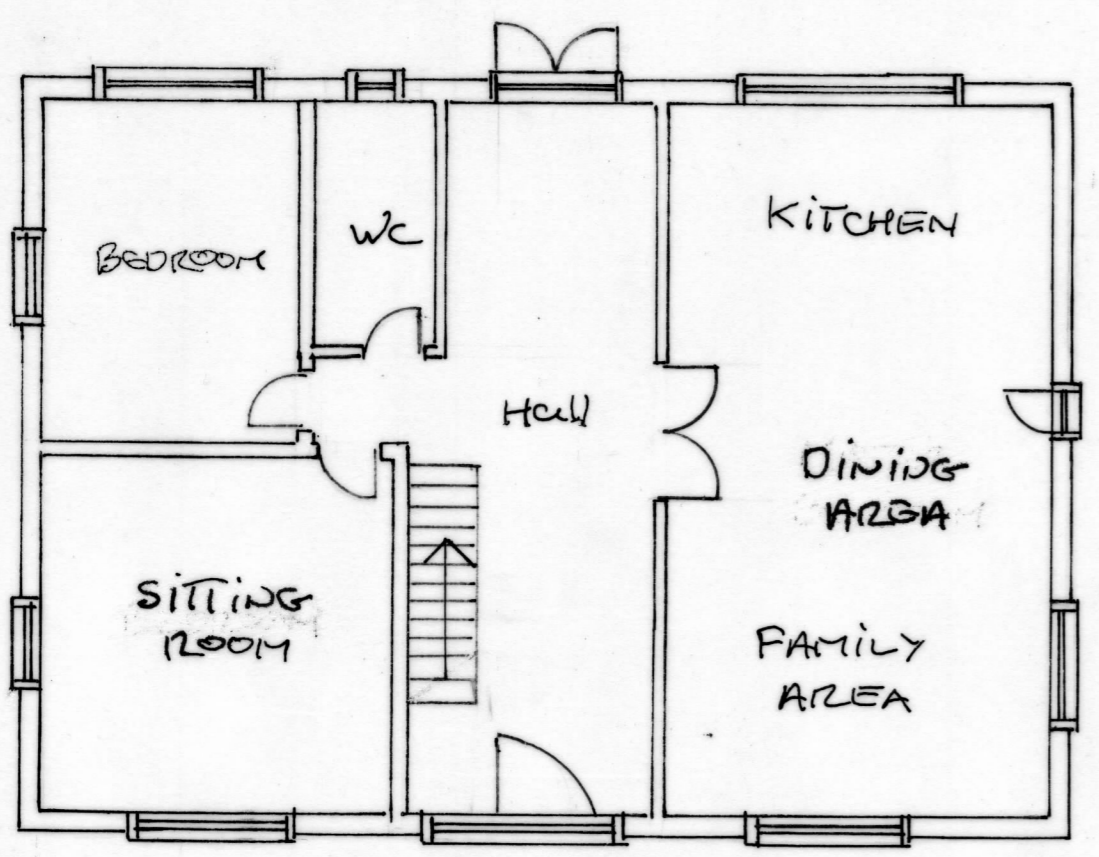

GROUND FLOOR PLAN

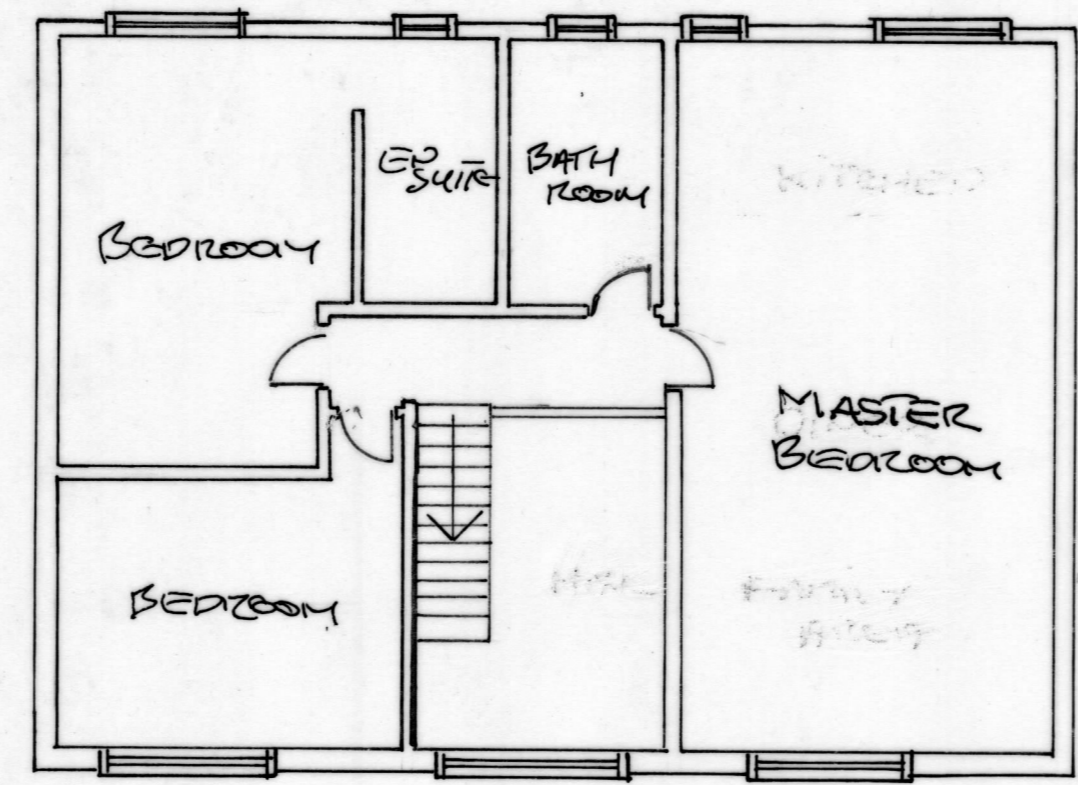

FIRST FLOOR PLAN

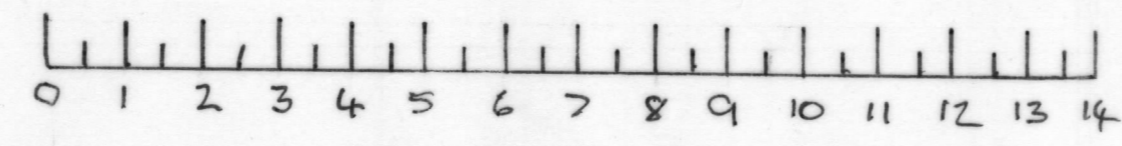

SCALE 1:100