
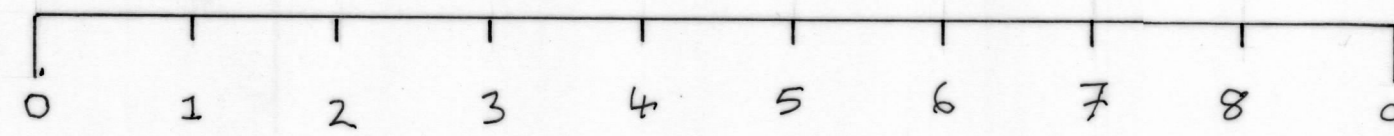


NOTES:
All dimensions must be checked on site and not scaled from this drawing.

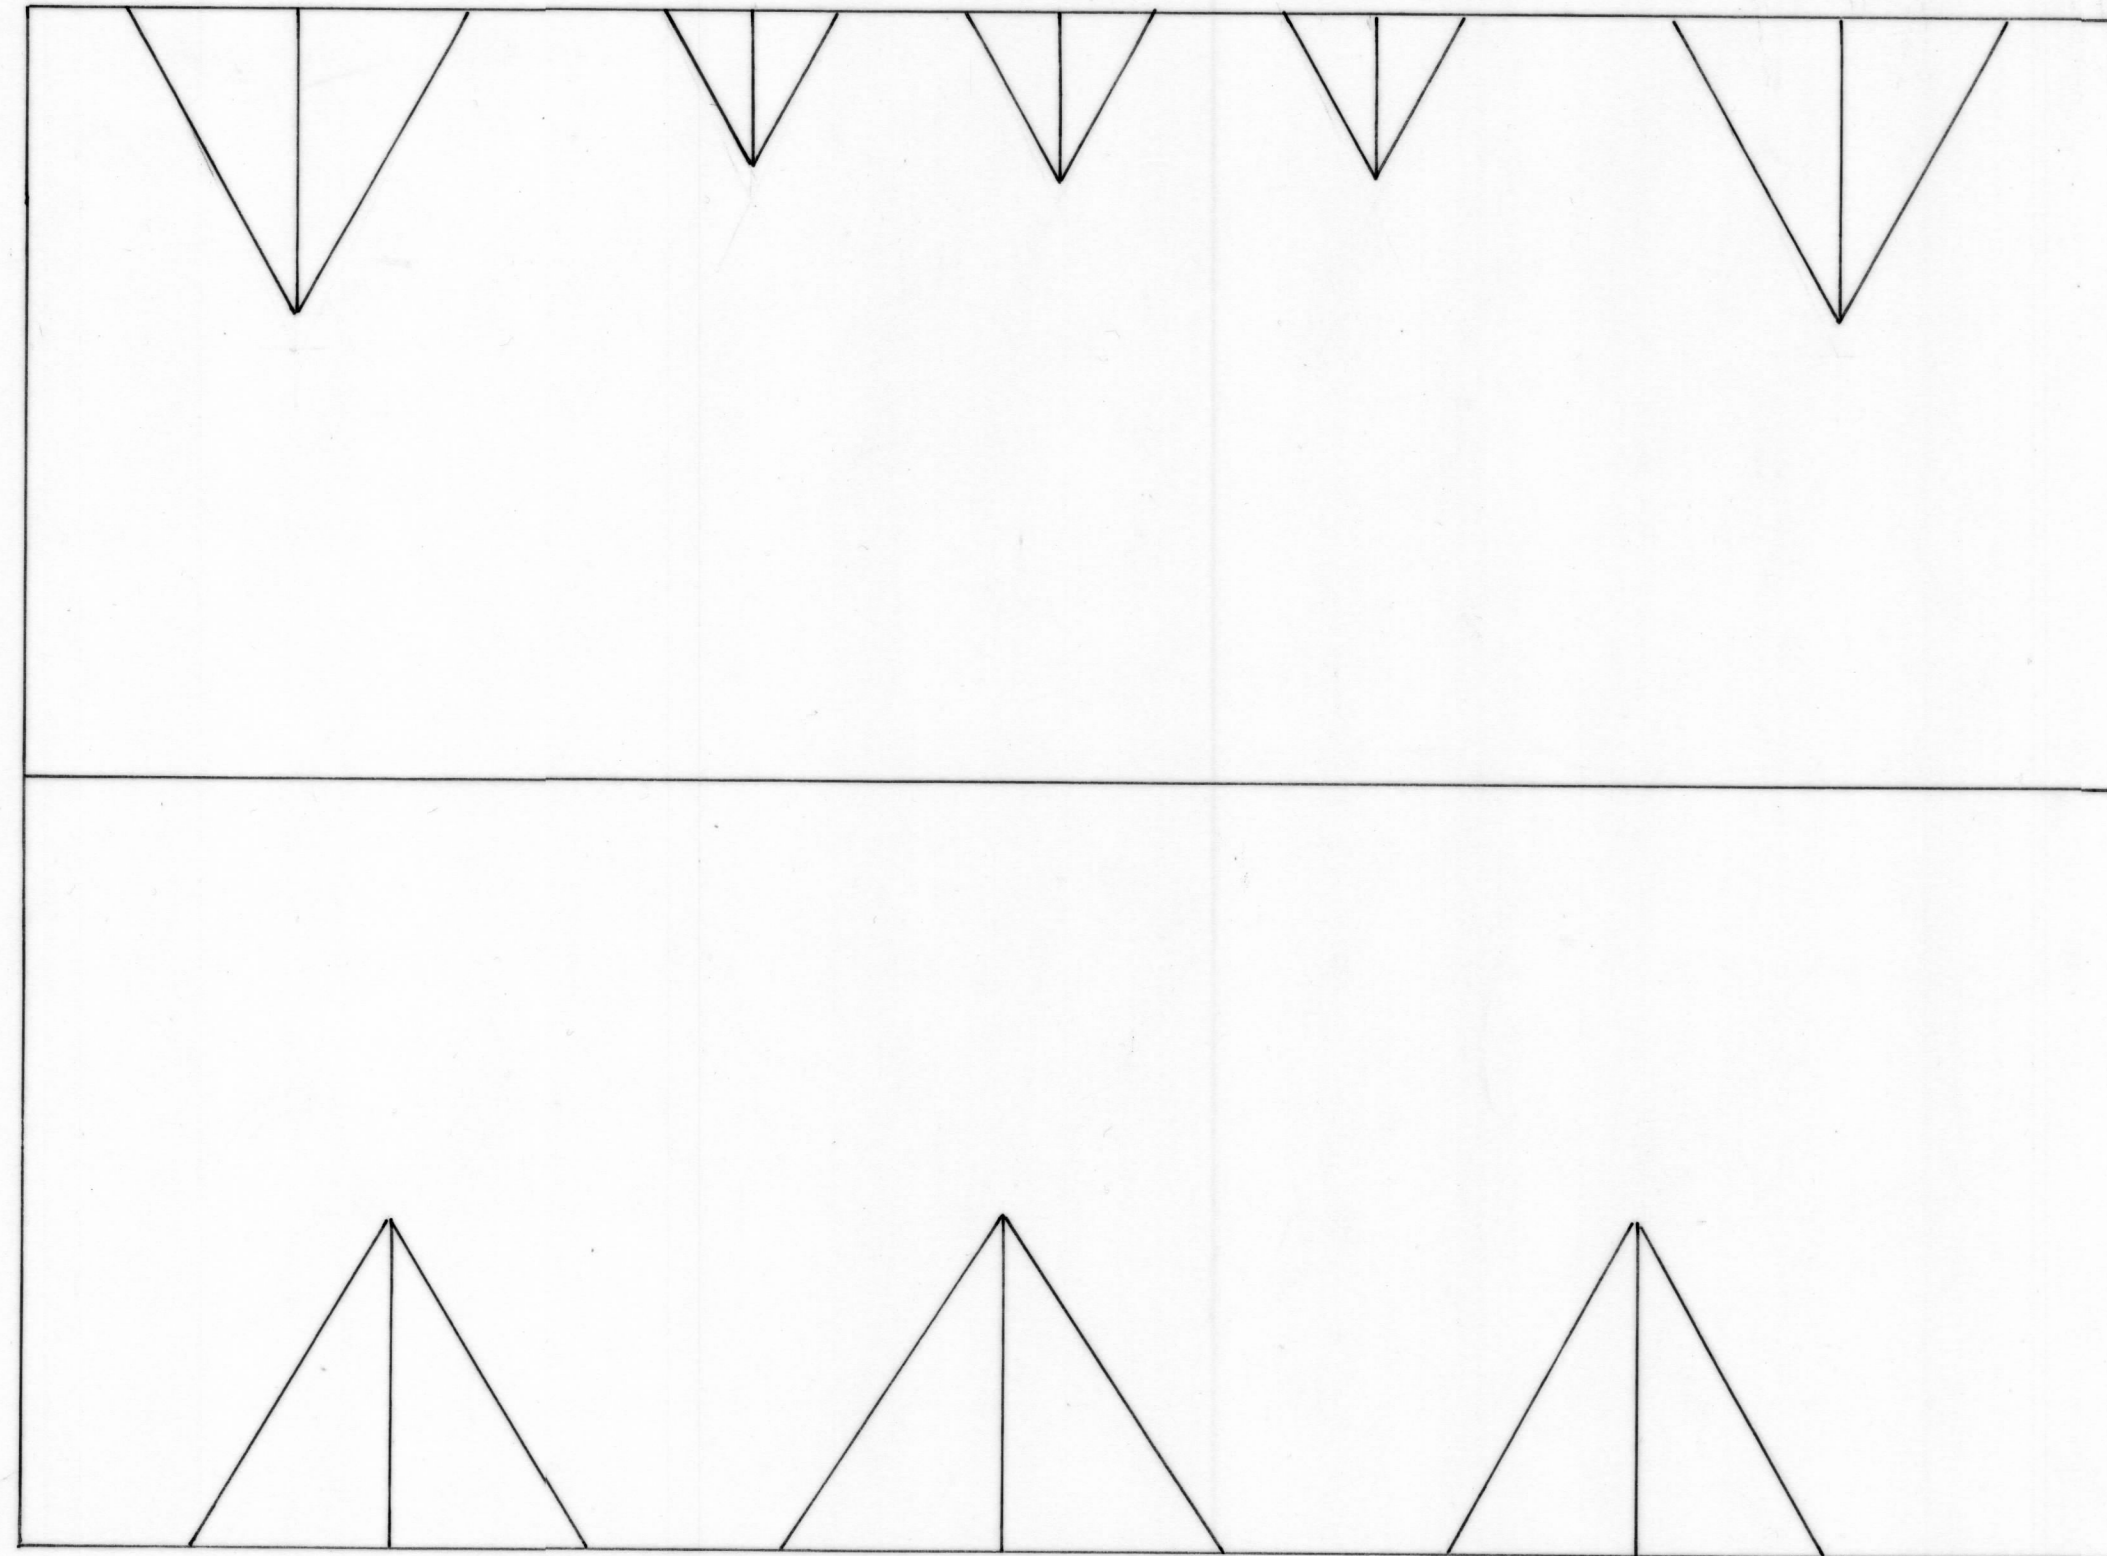

SCALE 1:50

A		
	Date	Revisions

©copyright

Client
MR & MRS J DUNFORD

Job Title
KETSOC LAWNS
NUNHOLD RD
CLAVERTON
GREAT PLINLY
CV35 8NA

Drawing Title
PROPOSED ROOF PLAN

Scale 1:50

Date 3.10.2022 Drawn by

Drg No. DWG 004 Rev.