



FRONT ELEVATION (S)



REAR ELEVATION (N)

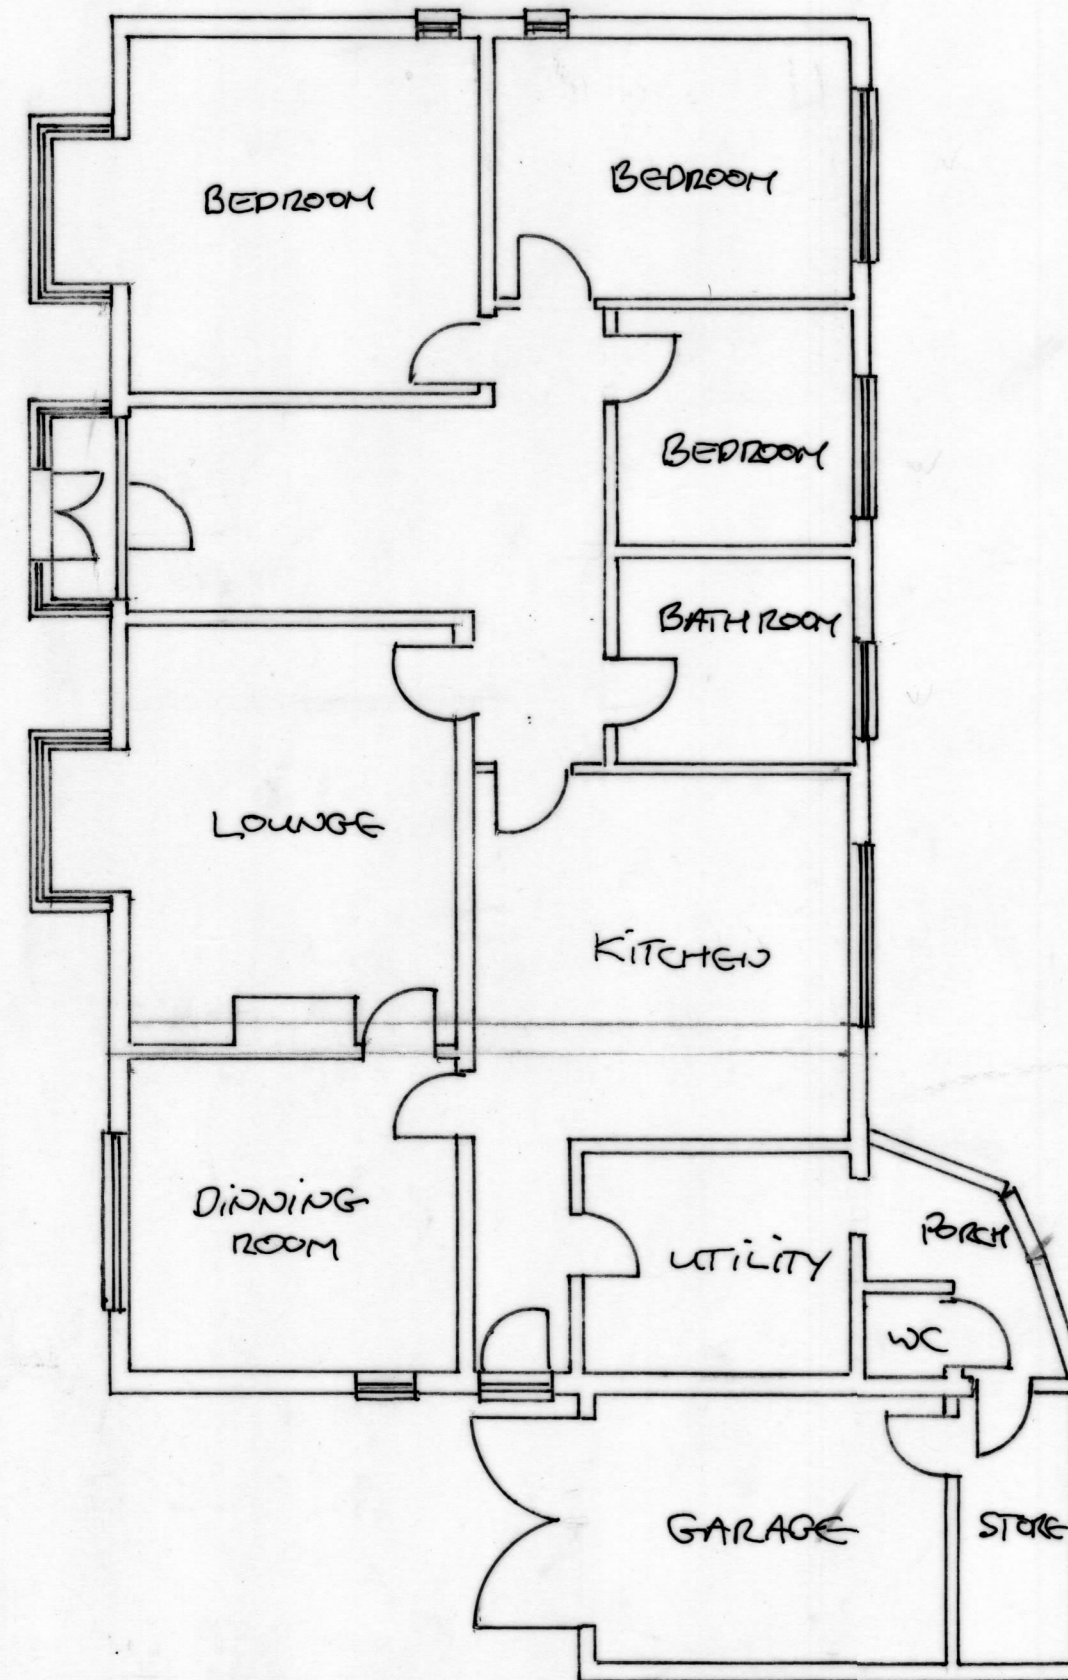


FLOOR PLAN

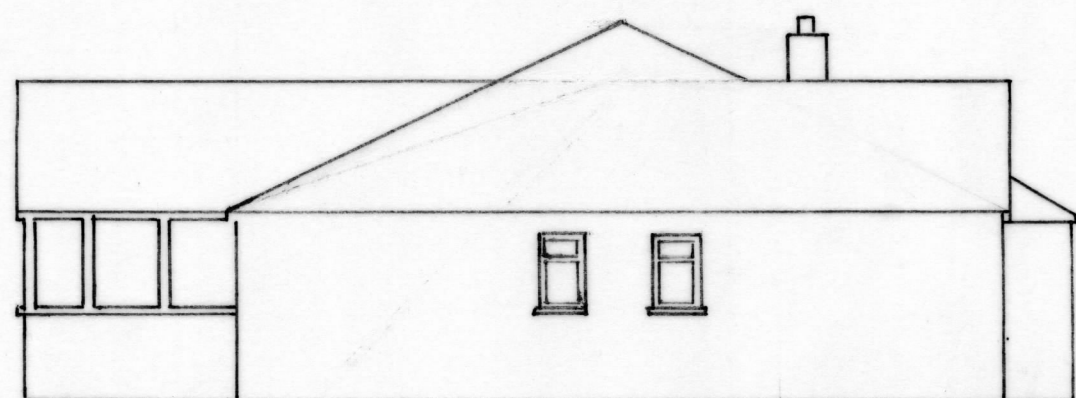

SIDE ELEVATION (W)



SIDE ELEVATION (E)

 

SCALE 1:100

NOTES:
All dimensions must be checked on site and not scaled from this drawing.

A	Date	Revisions

©copyright

Client
MR & MRS J DUNFORD

Job Title
KENTBOC LAWNS
NUPHOLD RD
GREAT PLINEY
CLAVERTON
CV35 8NA

Drawing Title
EXISTING
ELEVATIONS & FLOOR PLAN

Scale
1:100

Date
30/5/2022

Drawn by

Drg No.
DWG-001

Rev.