
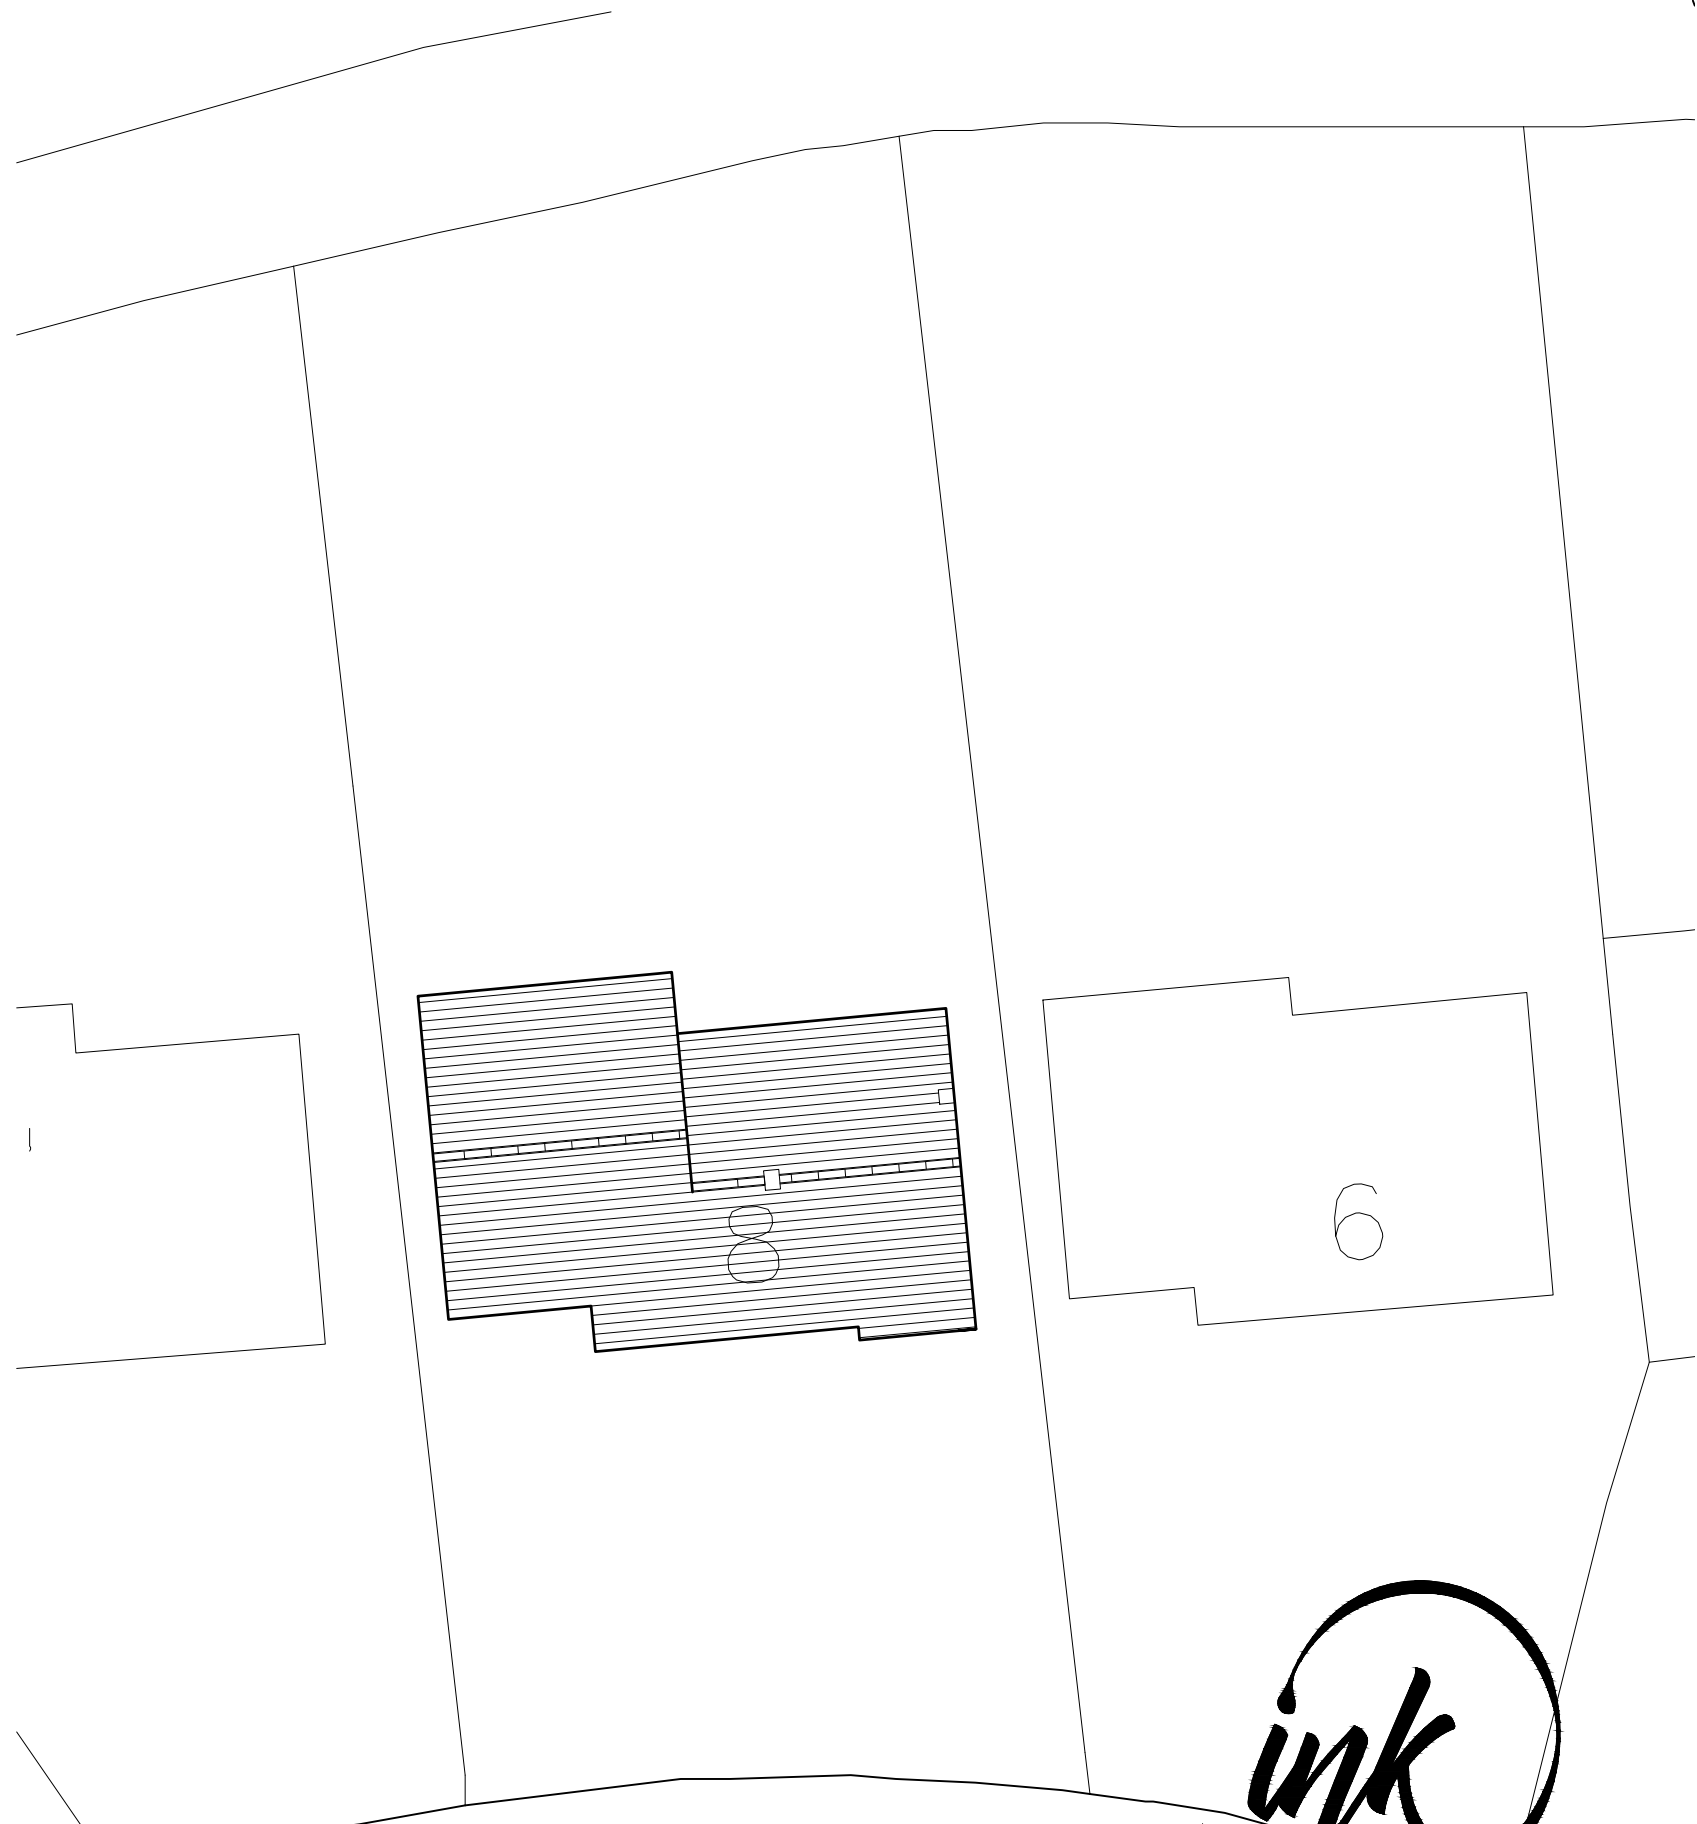


Ordnance Survey (c) Crown Copyright 2022. All rights reserved. Licence number 100022432

**SITE LOCATION PLAN**  
SCALE - 1:1250 @ A3

 

Ordnance Survey (c) Crown Copyright 2022. All rights reserved. Licence number 100022432

**EXISTING SITE PLAN**  
SCALE - 1:200 @ A3



ARCHITECTURE

8 SPRINGFIELD, NORTON ST. PHILIP, BATH, BA2 7NR  
TWO STOREY REAR EXTENSION & ALTERATIONS  
SITE LOCATION PLAN & EXISTING SITE PLAN @ 1:1250 & 1:200  
DWG No. 0302 PL01