

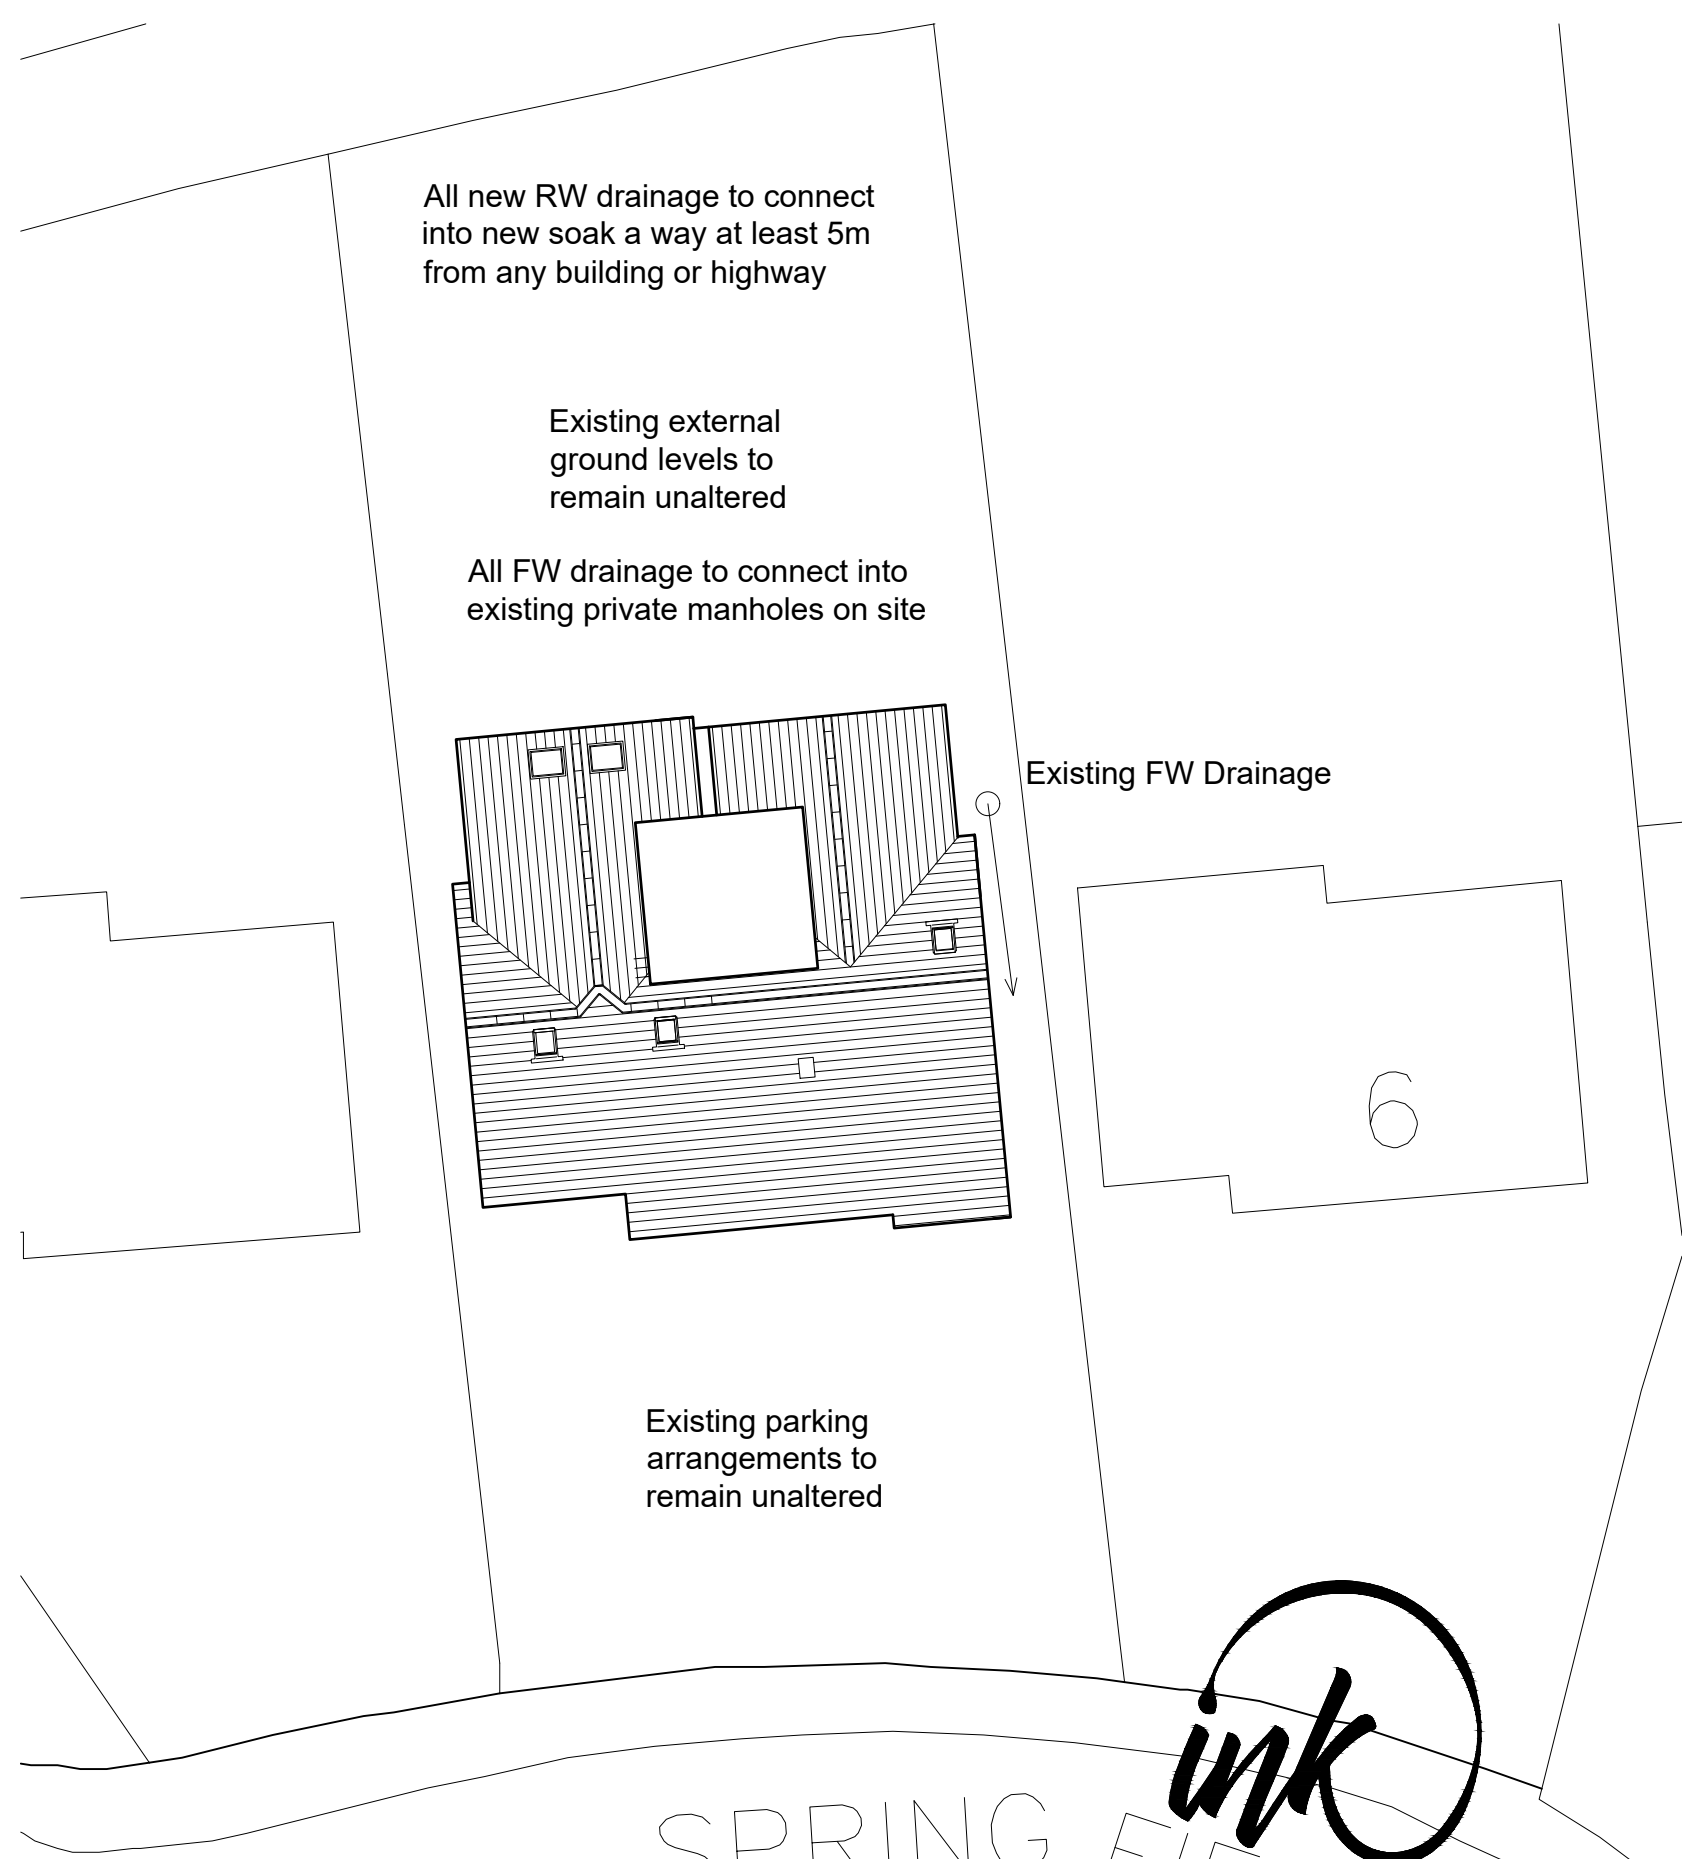


PROPOSED ROOF PLAN  
SCALE - 1:100 @ A3

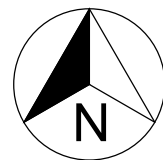

Ordnance Survey (c) Crown Copyright 2022. All rights reserved. Licence number 100022432

PROPOSED SITE PLAN  
SCALE - 1:100 @ A3

 

SPRINGFIELD ARCHITECTURE

8 SPRINGFIELD, NORTON ST. PHILIP, BATH, BA2 7NR  
TWO STOREY REAR EXTENSION & ALTERATIONS  
PROPOSED ROOF PLAN & SITE PLAN @ 1:100 & 1:200  
DWG No. 0302 PL04