




All materials and workmanship to comply with current Building Regulations, Agreement Certificates & BRE recommendations.  
 All Dimensions to be checked at site and discrepancies reported to Surveyor  
 DO NOT SCALE FROM THIS DRAWING

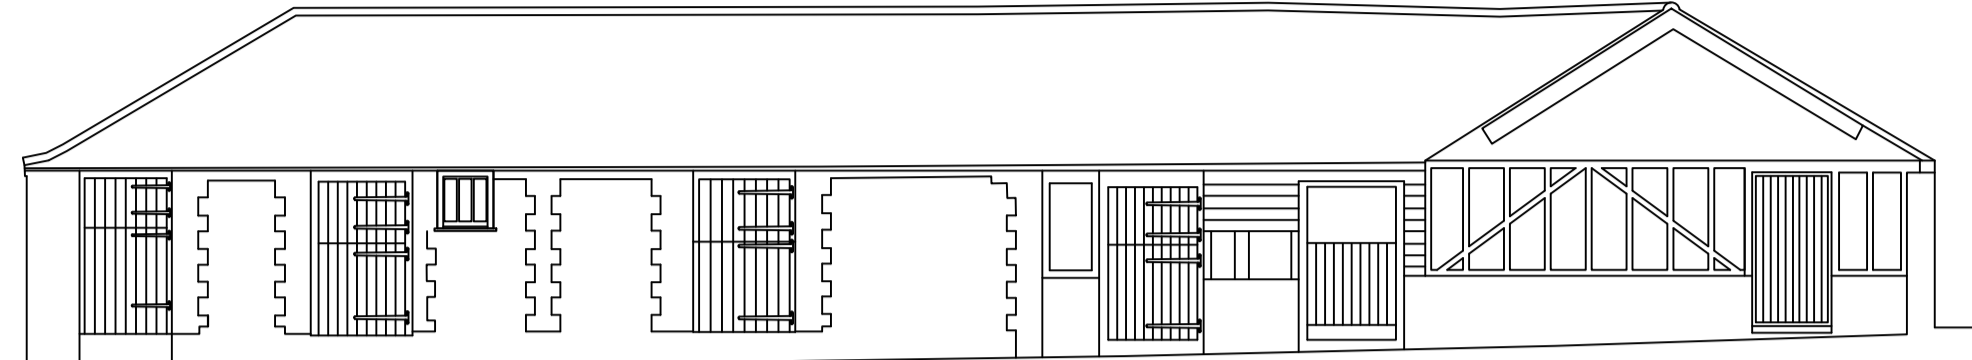


WEST WING - EAST ELEVATION

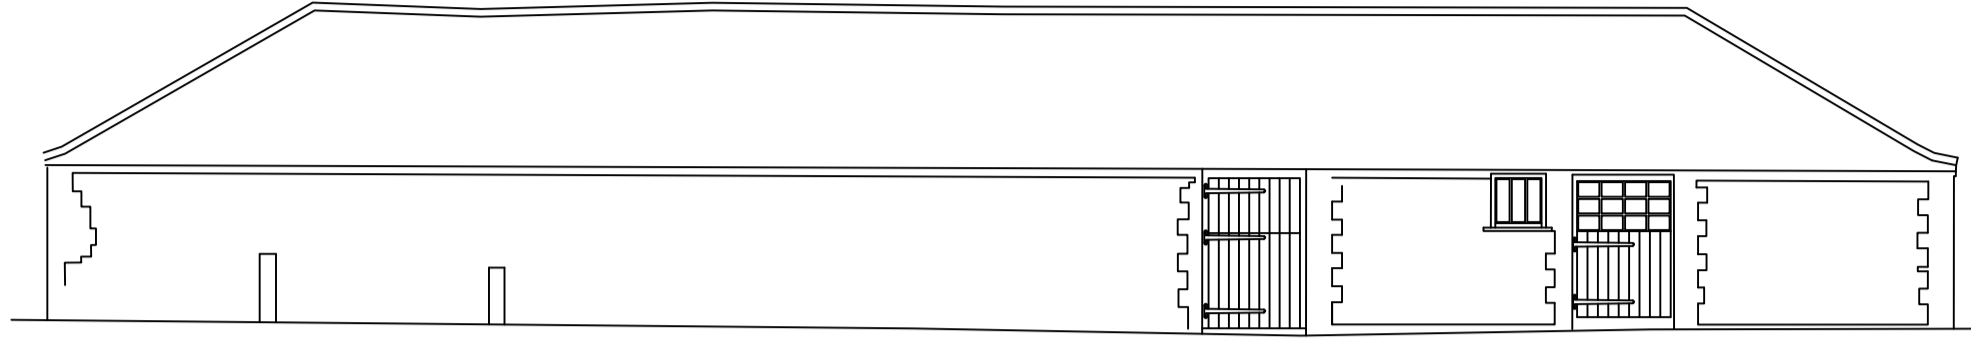


WEST WING - WEST ELEVATION

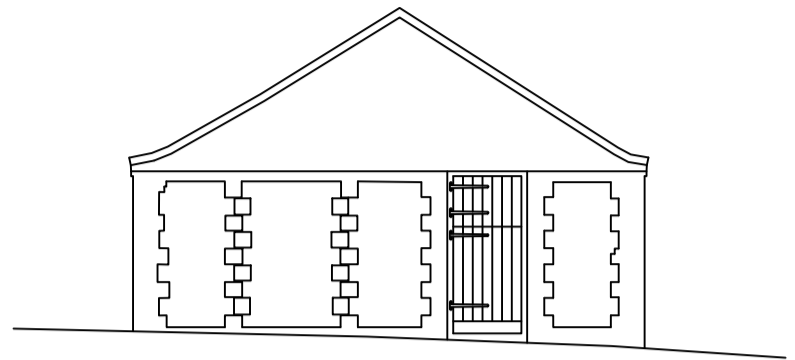


WEST WING - SOUTH ELEVATION

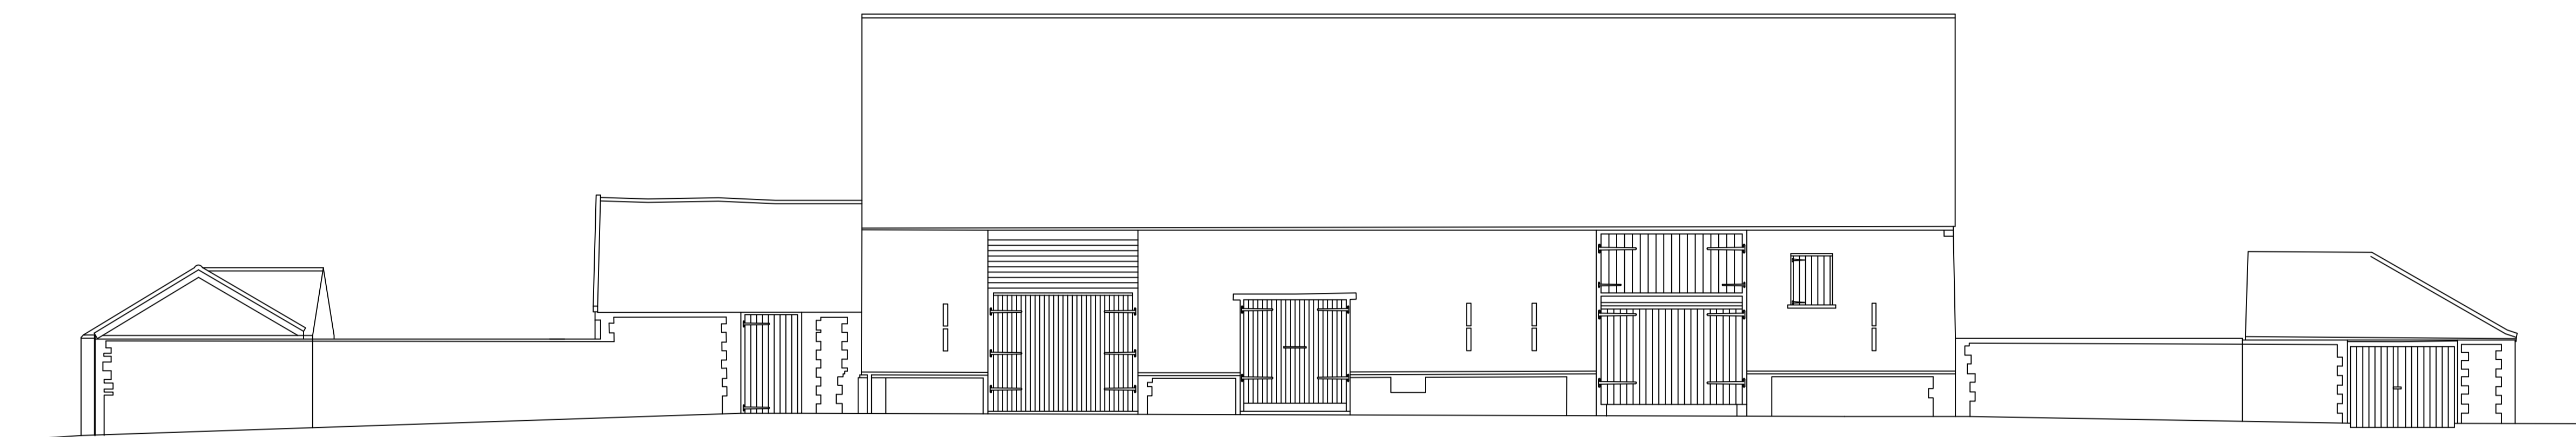


NORTH ELEVATION

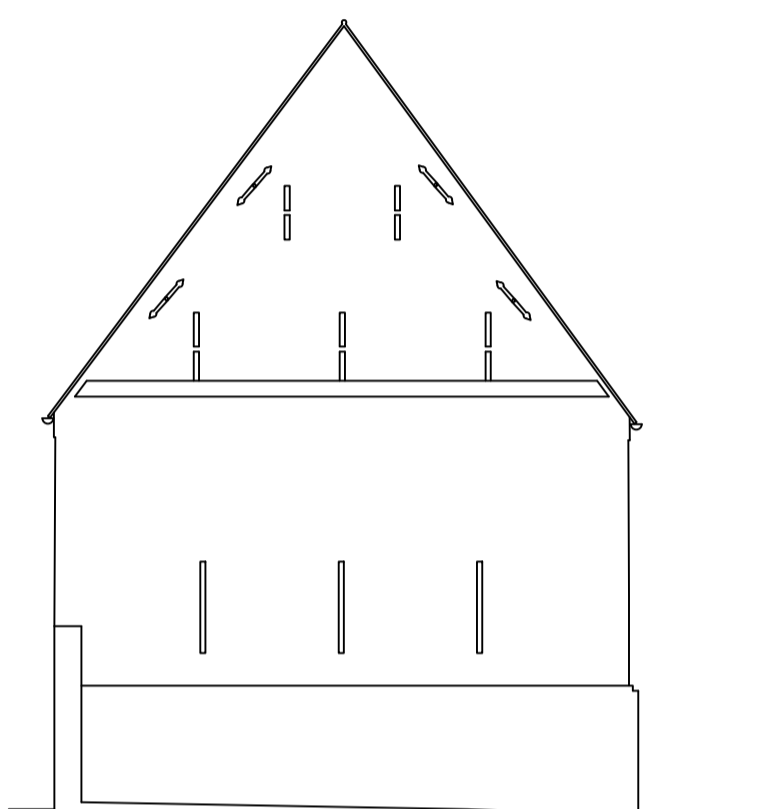



NORTH WING - WEST ELEVATION

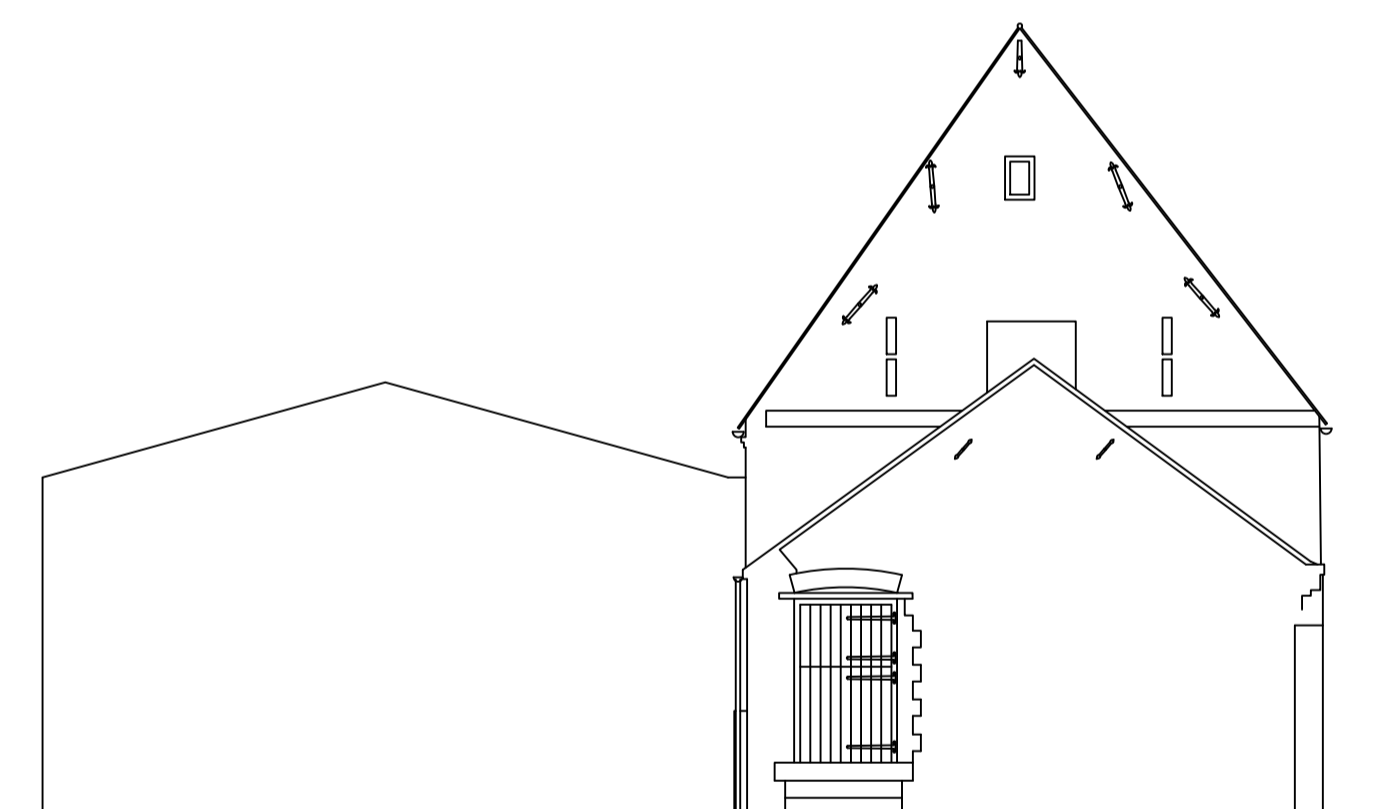


NORTH WING - EAST ELEVATION

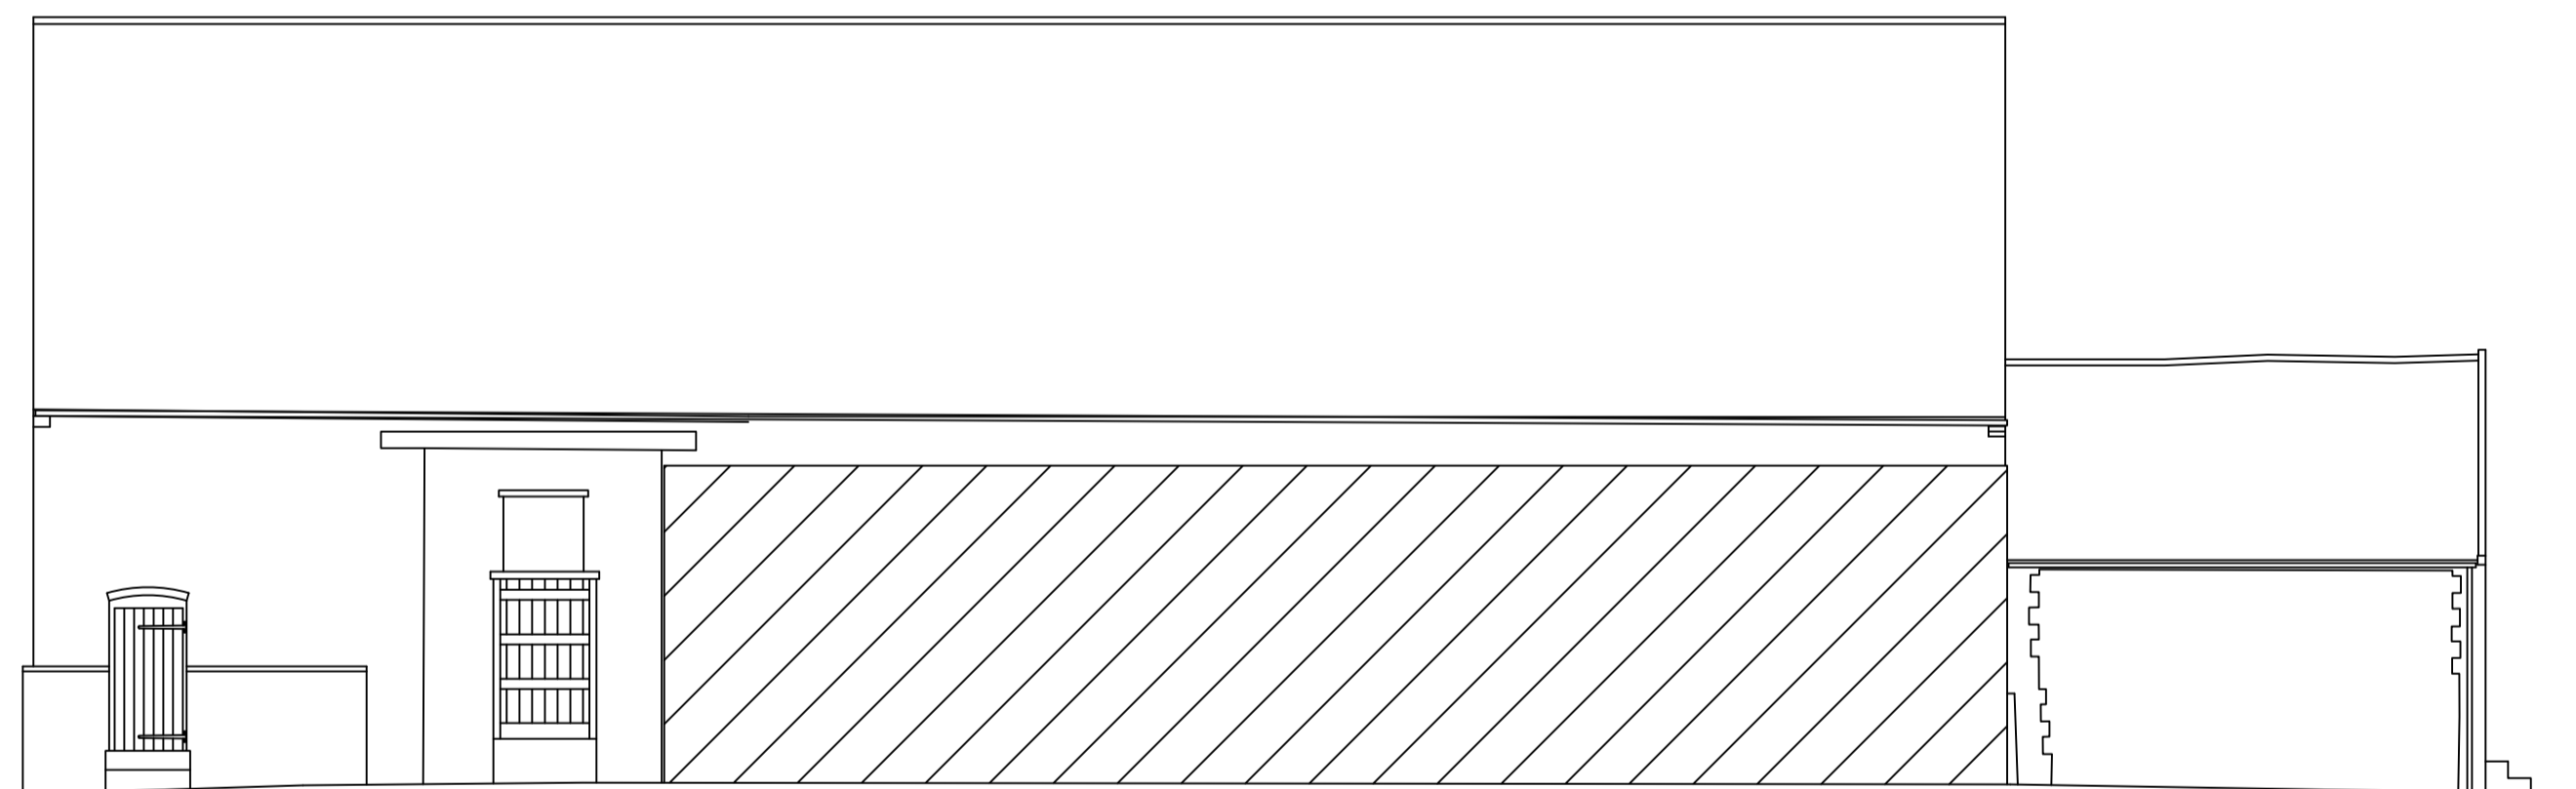


NORTH WING - SOUTH ELEVATION

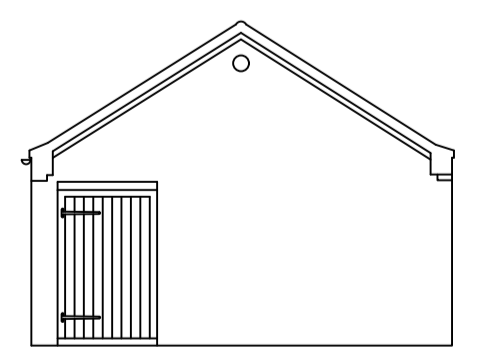 

EAST WING - SOUTH ELEVATION

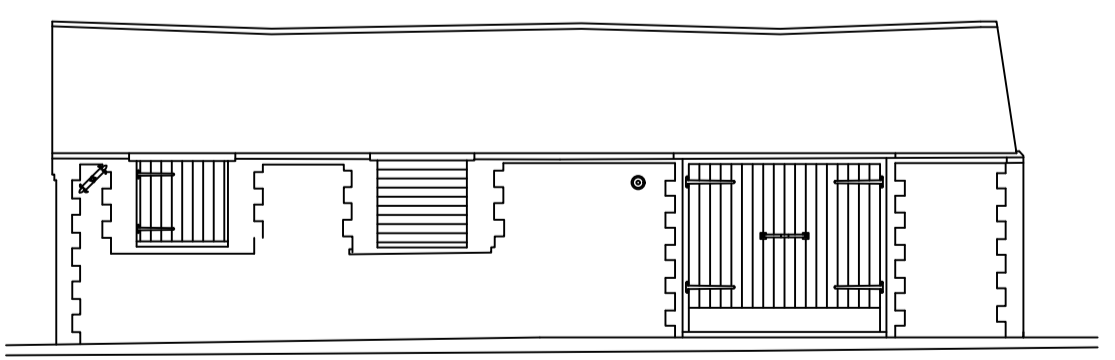

EAST WING - EAST ELEVATION

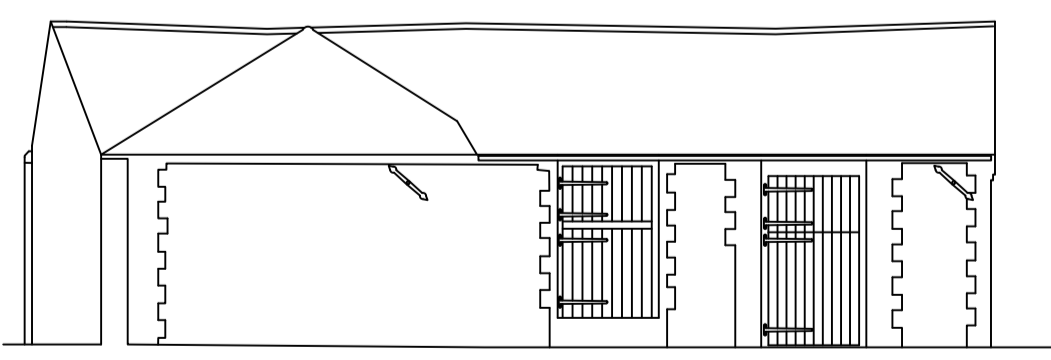

EAST WING - WEST ELEVATION

AMENDMENTS	
Client MSSRS SANDS	
Location HALL FARM BARN HAPPISBURGH	
Date JULY 2016	Drawing Status PLANNING
Project BARN CONVERSION TO DWELLINGS	
anna high Consultancy Ltd South Green Park, Mattishall, Norfolk, NR20 3JY Tel. 01362 857177, Fax 01362 857178	
Drawing Title EXISTING ELEVATIONS	
Scale 1:100 @ A1	Drawing No. 19-337-02