
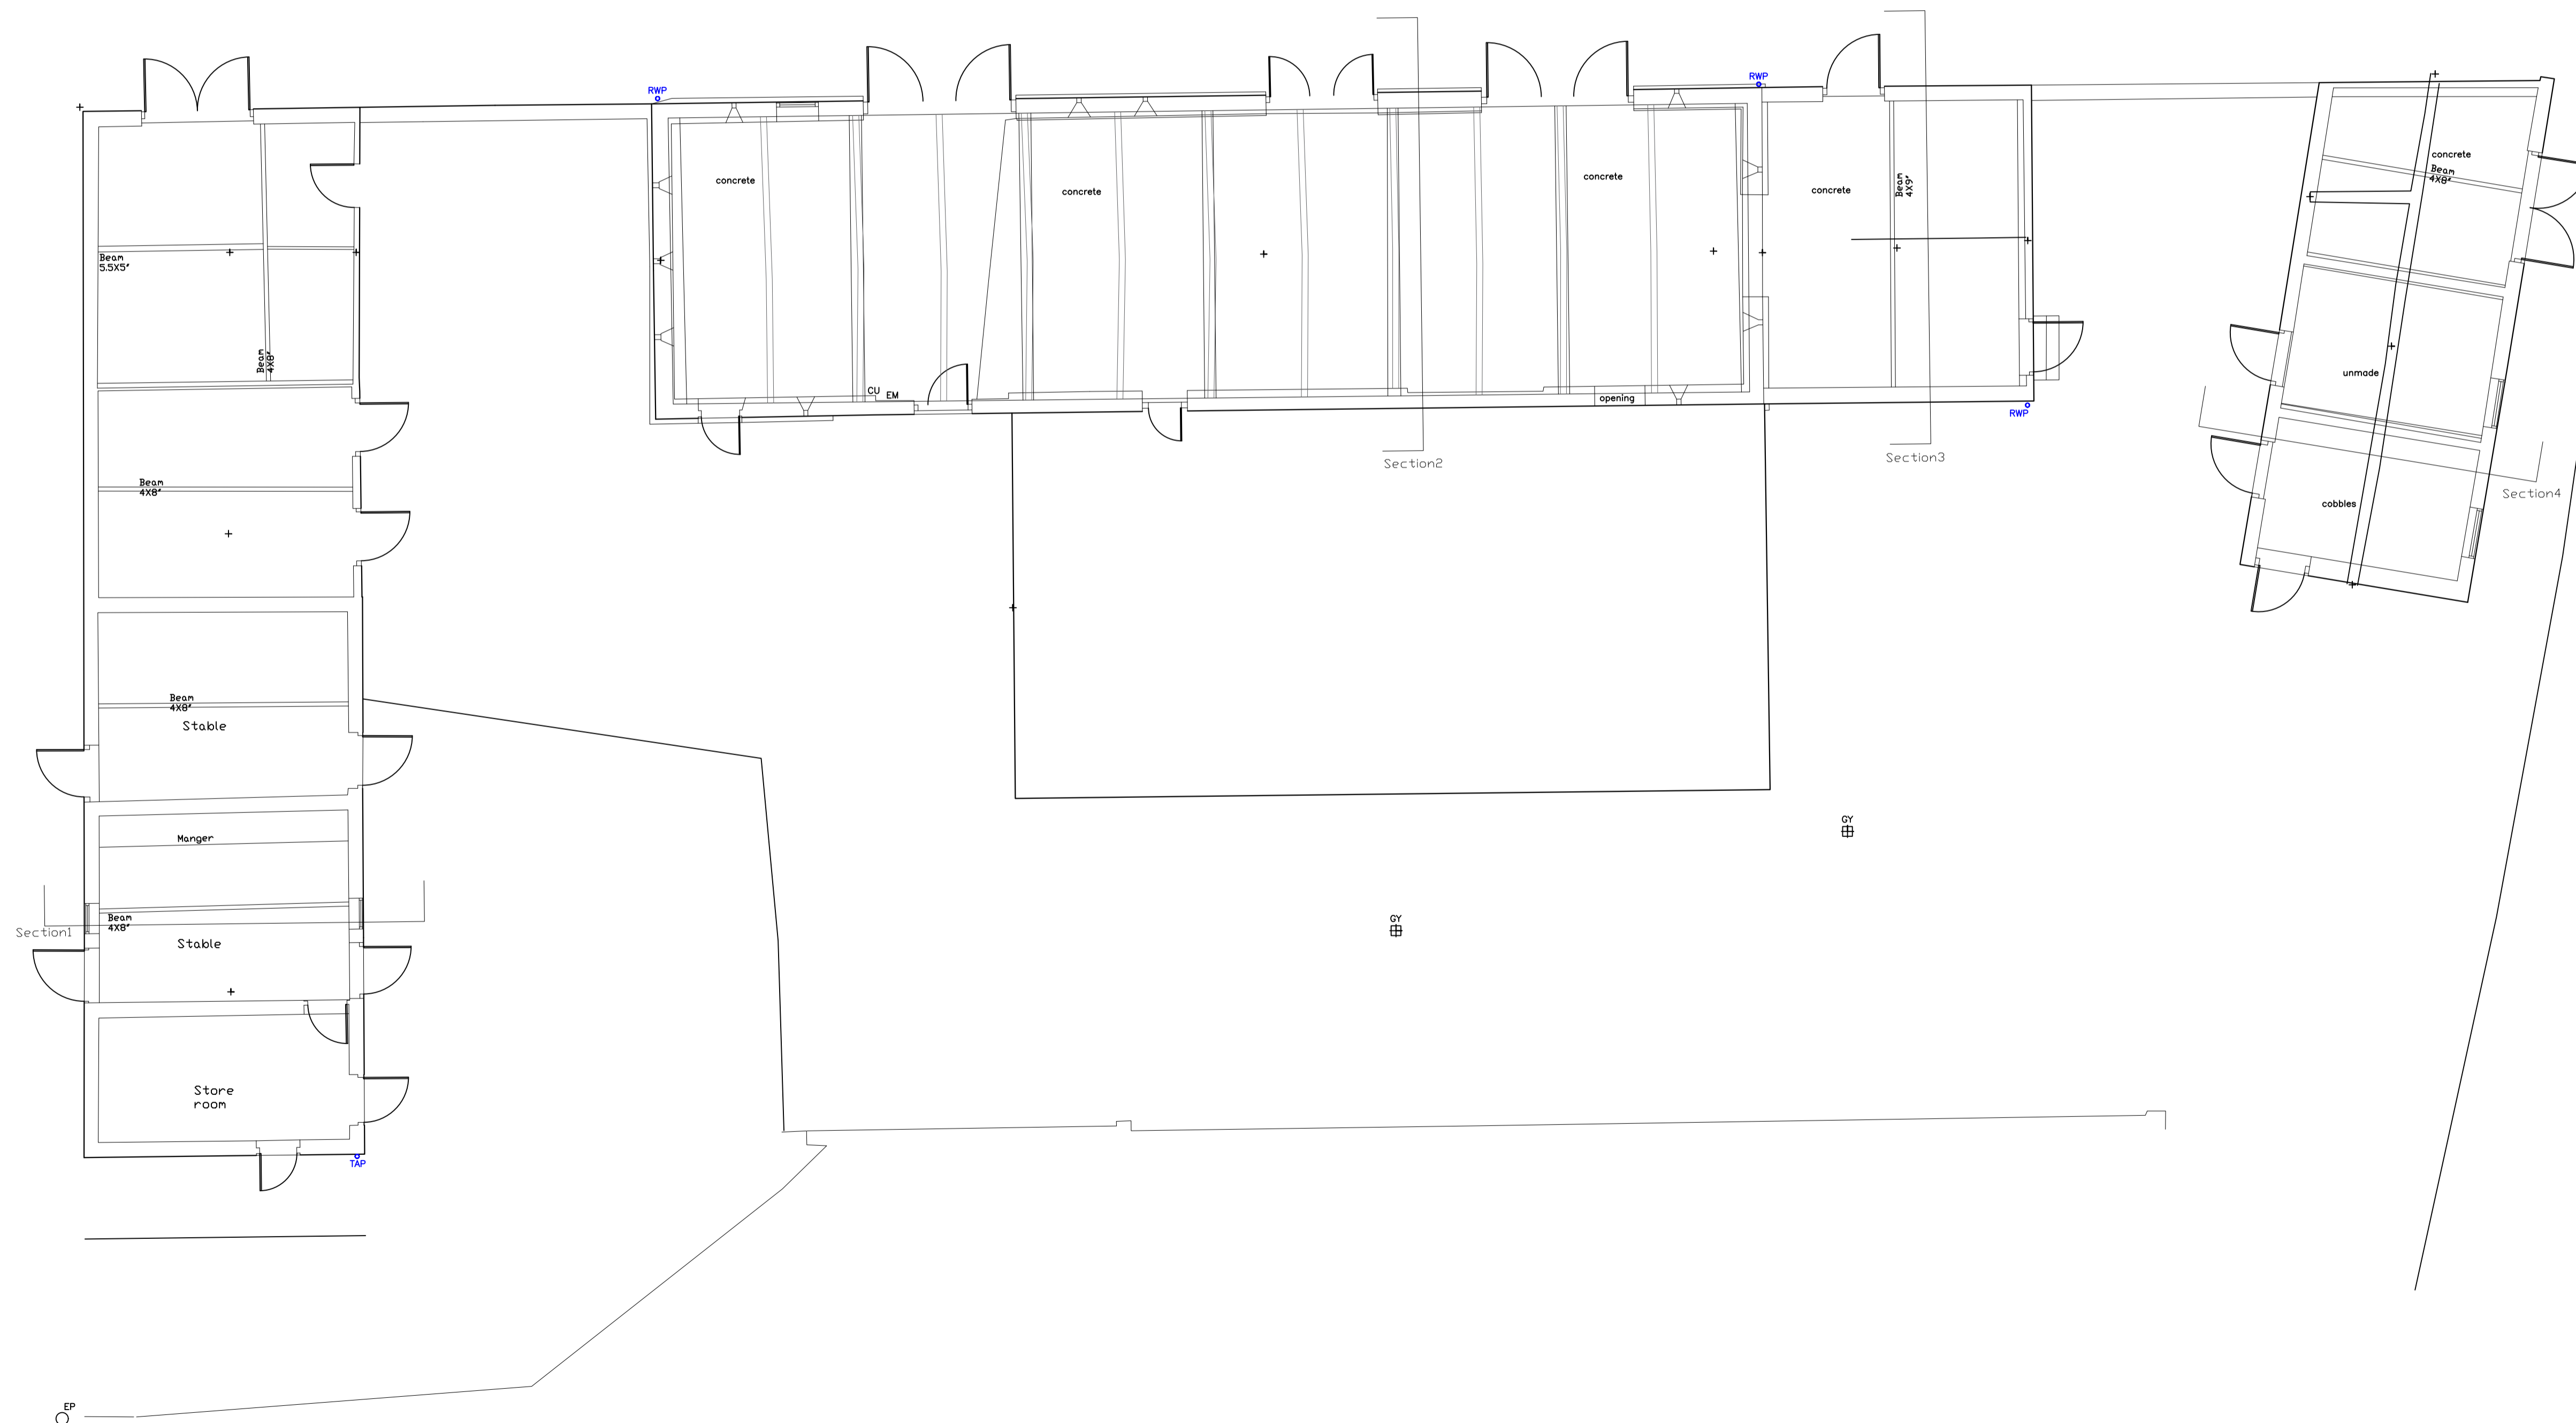
 
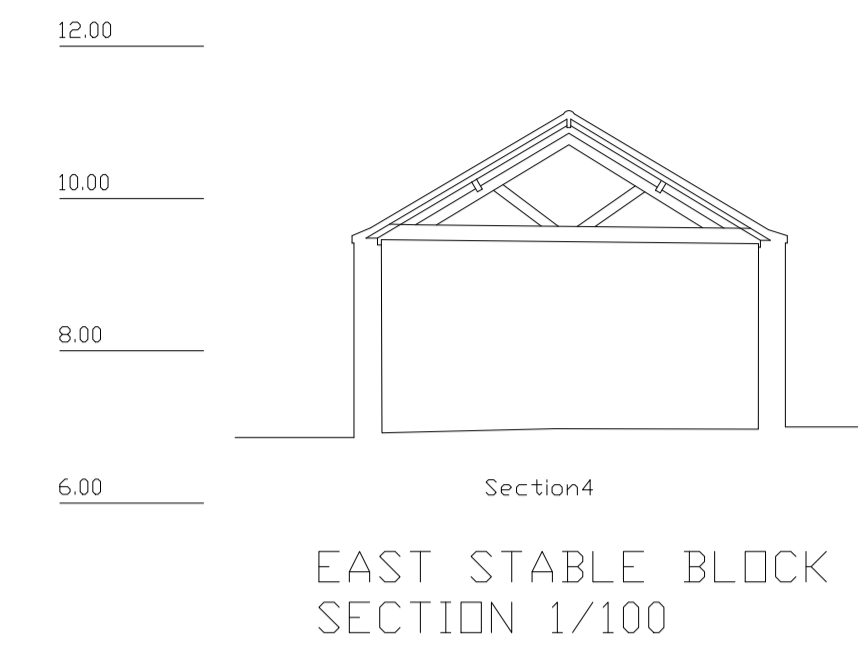
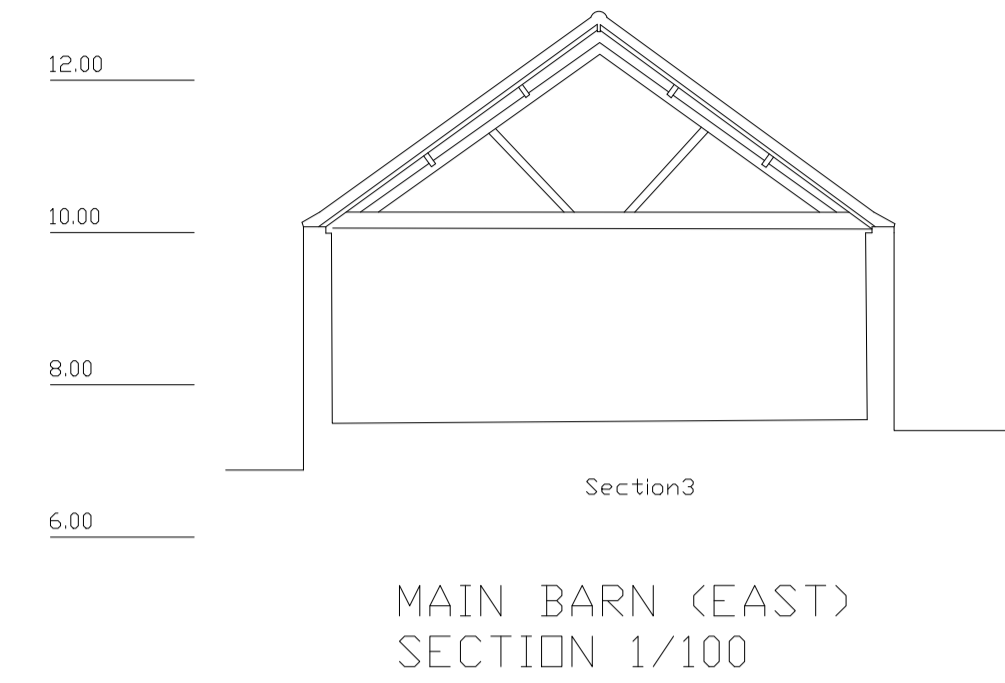
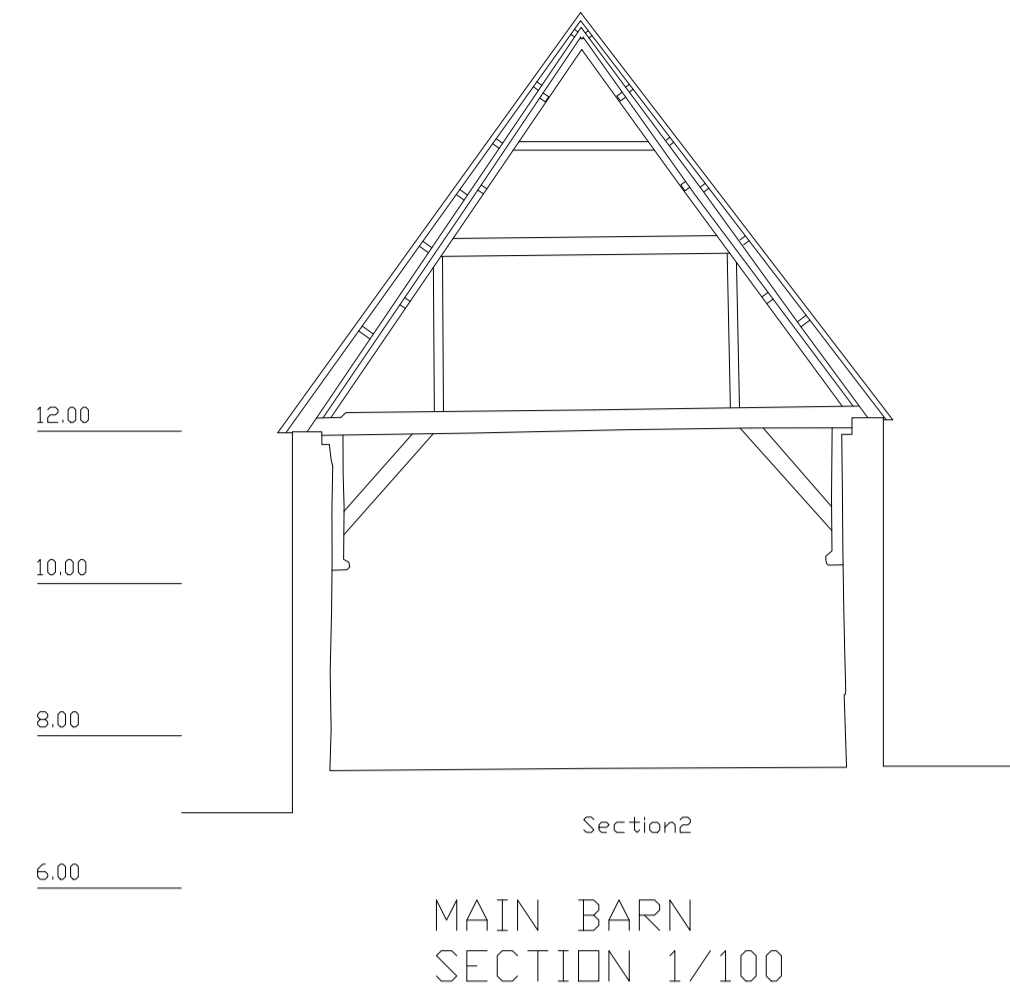


All materials and workmanship to comply with current Building Regulations, Agreement Certificates & BRE recommendations.
 All Dimensions to be checked at site and discrepancies reported to Surveyor
 DO NOT SCALE FROM THIS DRAWING

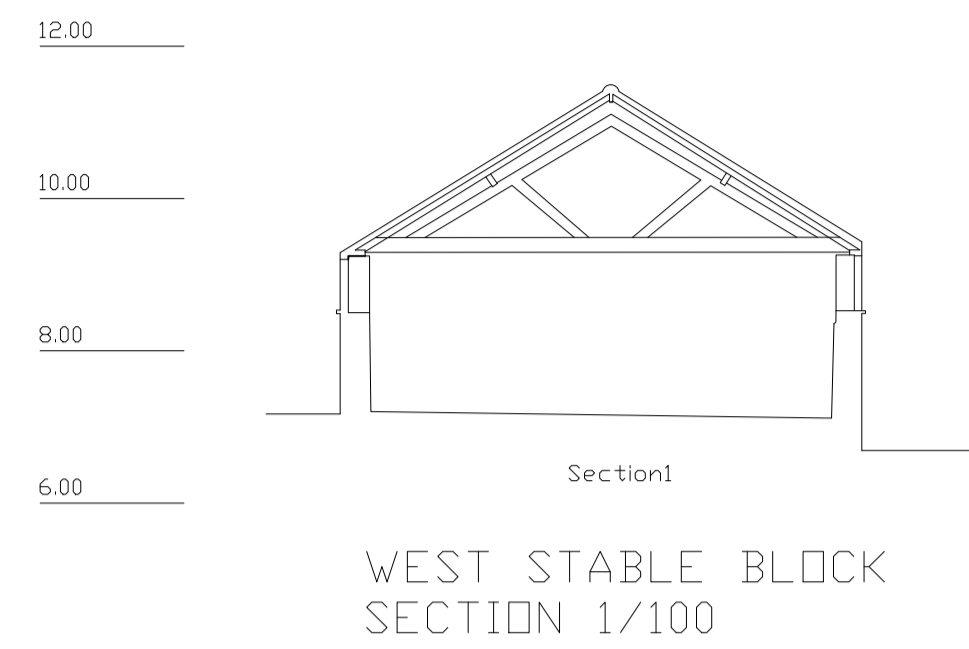

AMENDMENTS

Client	
MSSRS SANDS	
Location	
HALL FARM BARN HAPPISBURGH	
Date	Drawing Status
JULY 2016	PLANNING
Project	
BARN CONVERSION TO DWELLINGS	
anna high	
Consultancy Ltd	
South Green Park, Mattishall, Norfolk, NR20 3JY Tel. 01362 857177, Fax 01362 857178	
Drawing Title	
EXISTING FLOOR PLANS & SECTIONS	
Scale	Drawing No.
1:100 @ A1	19-337-01