




Proposed North Elevation

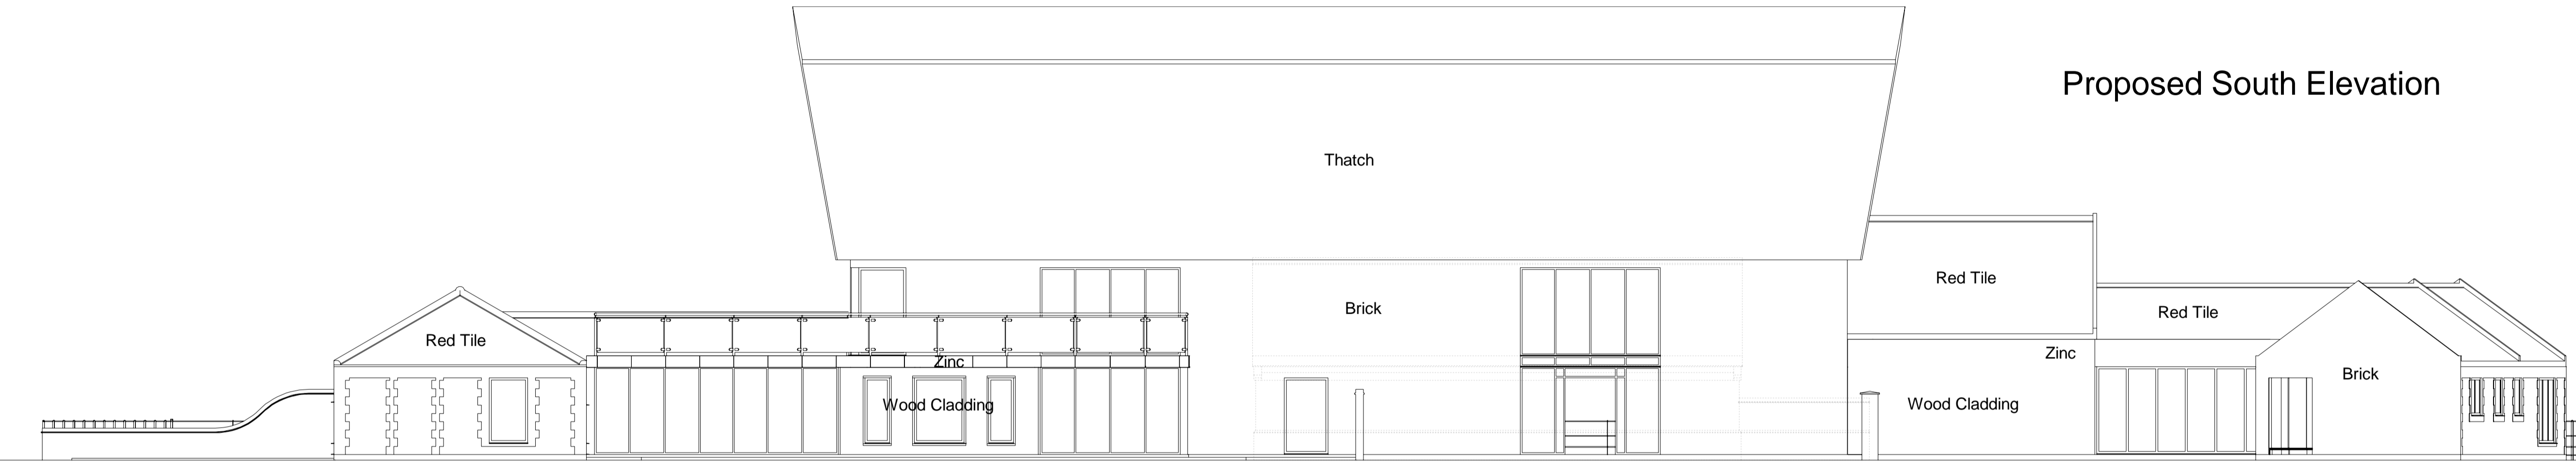


Proposed South Elevation

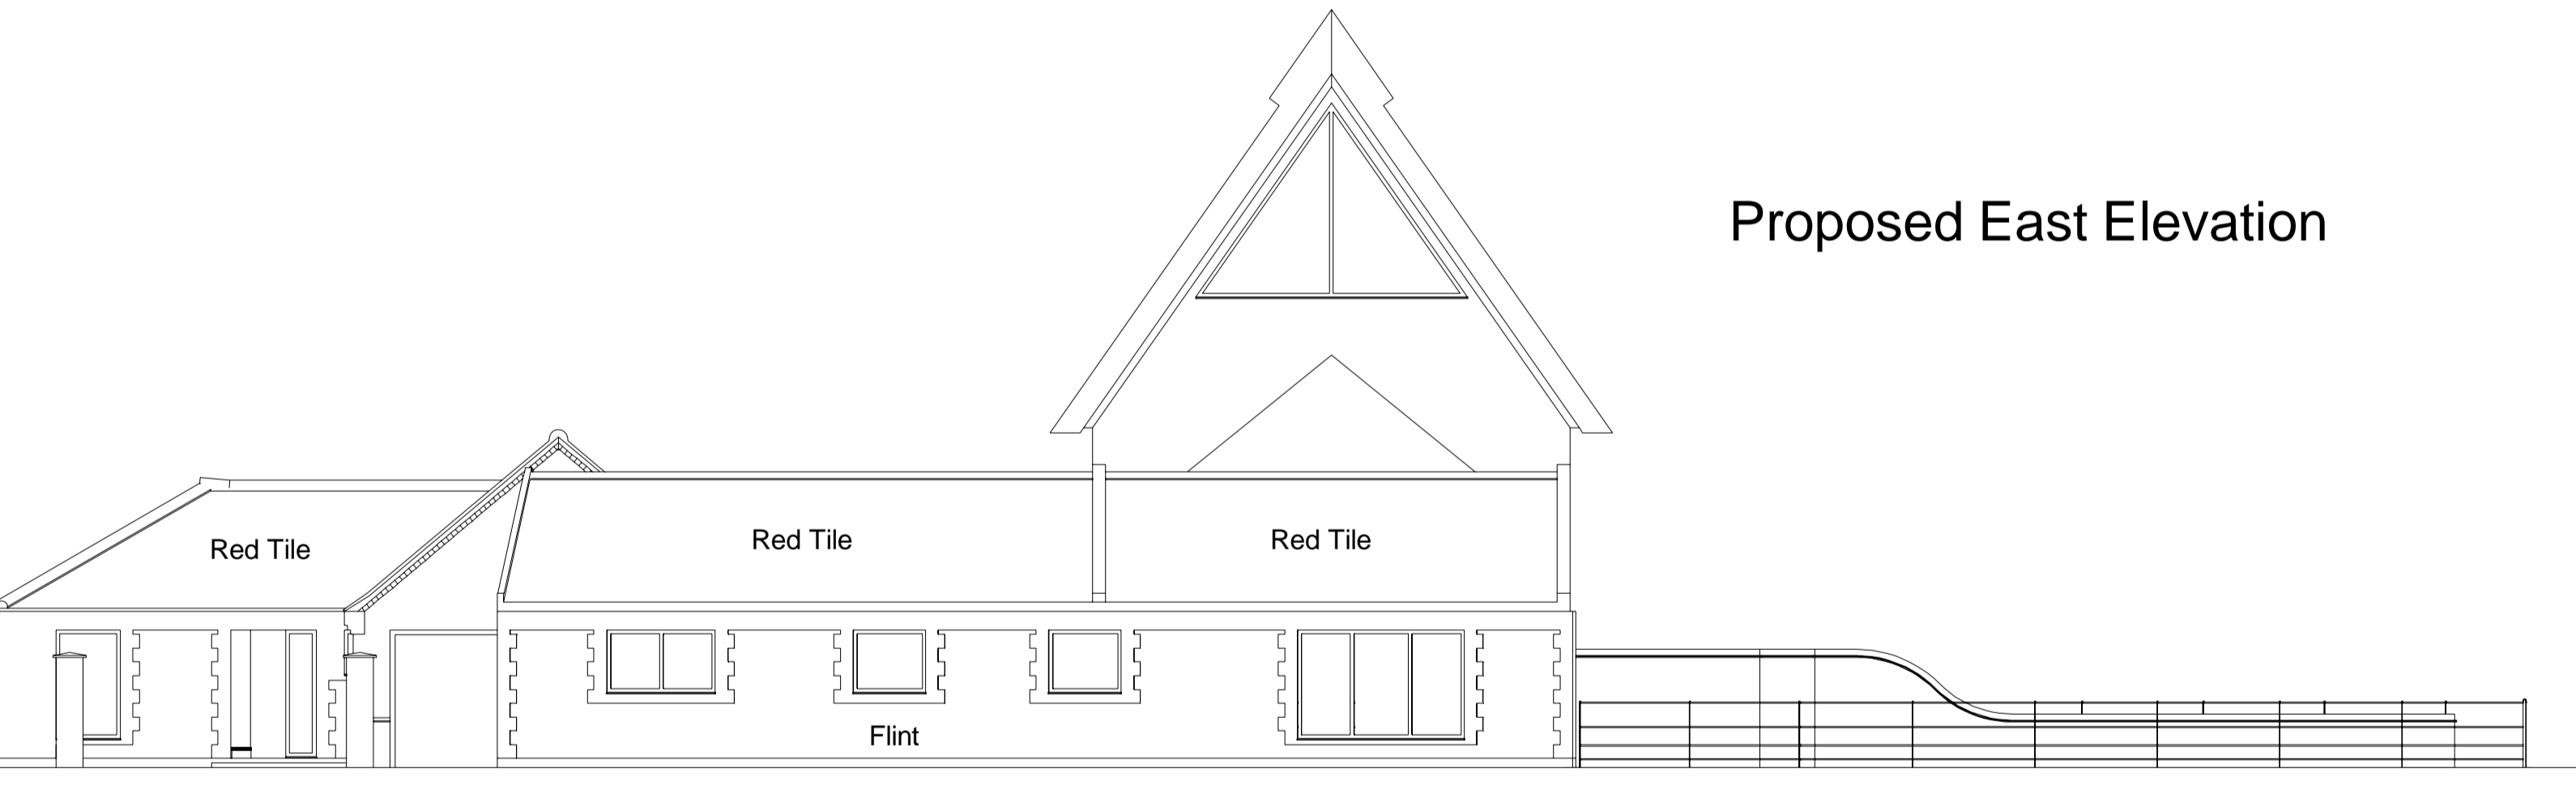


Proposed East Elevation

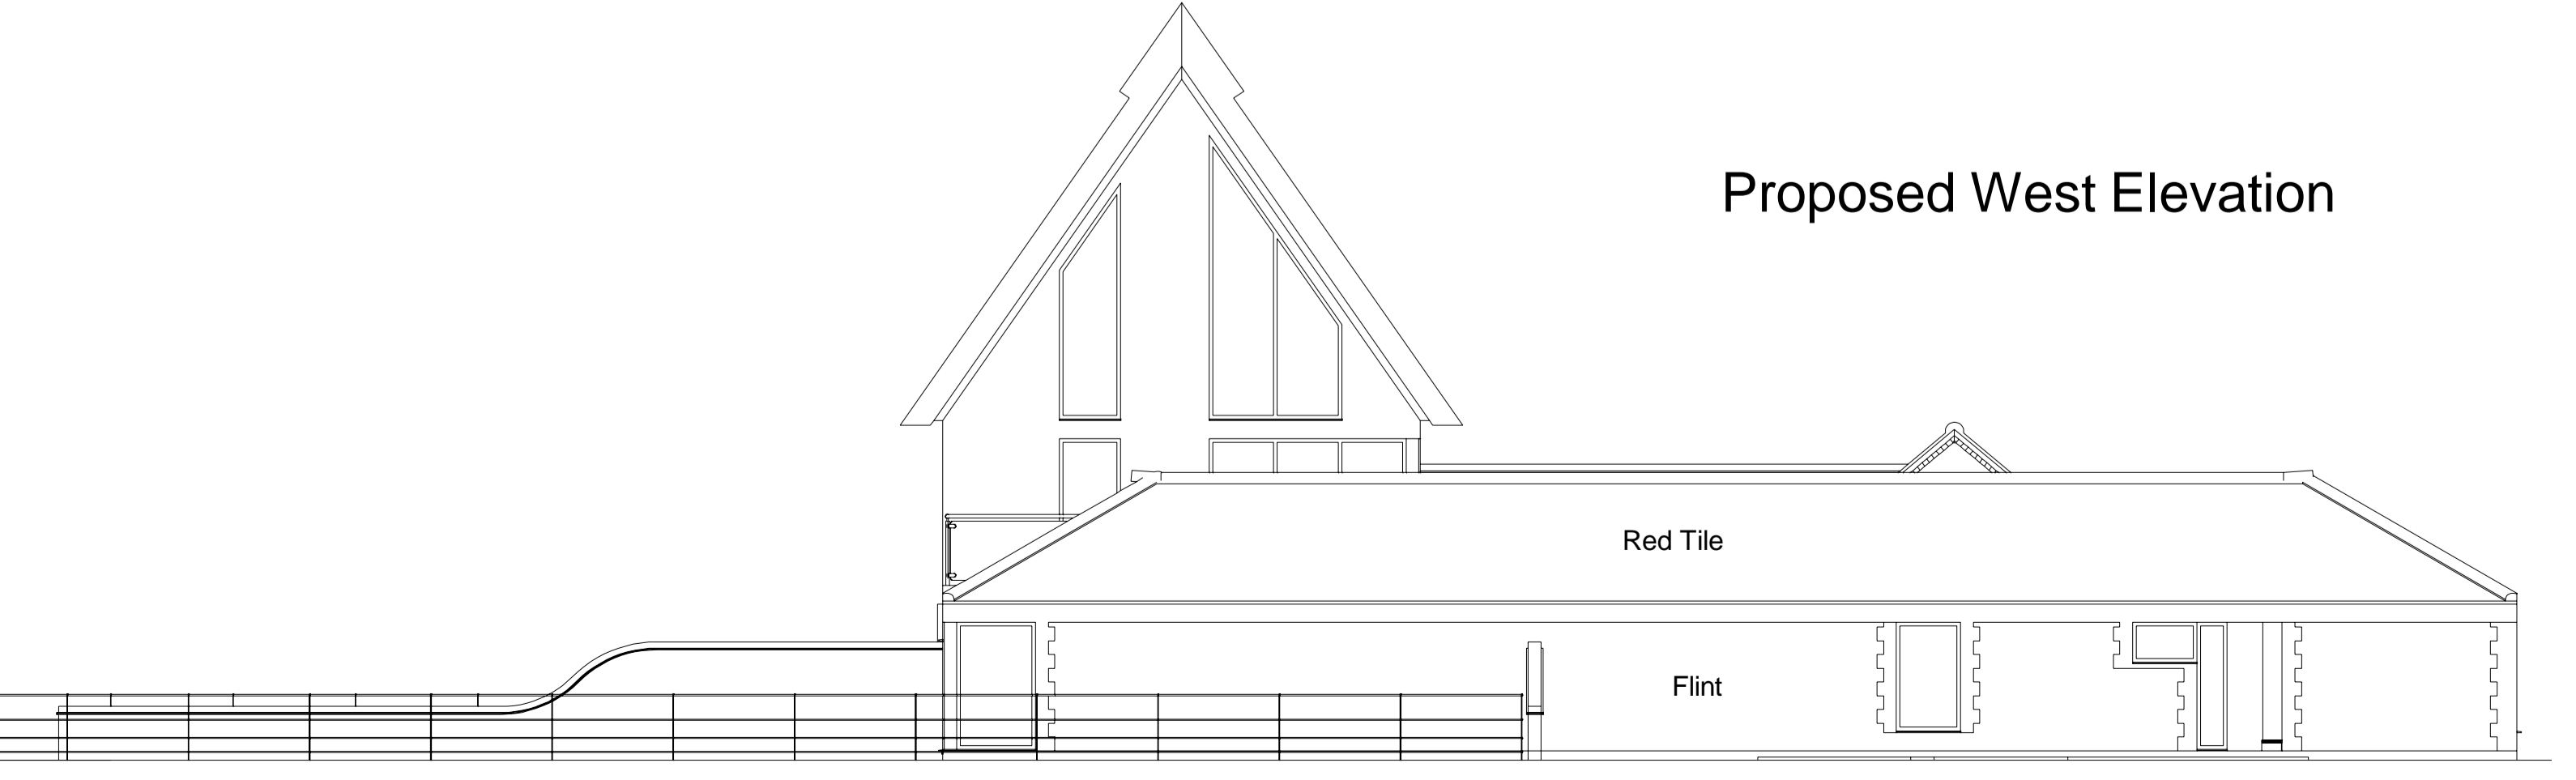

Proposed West Elevation

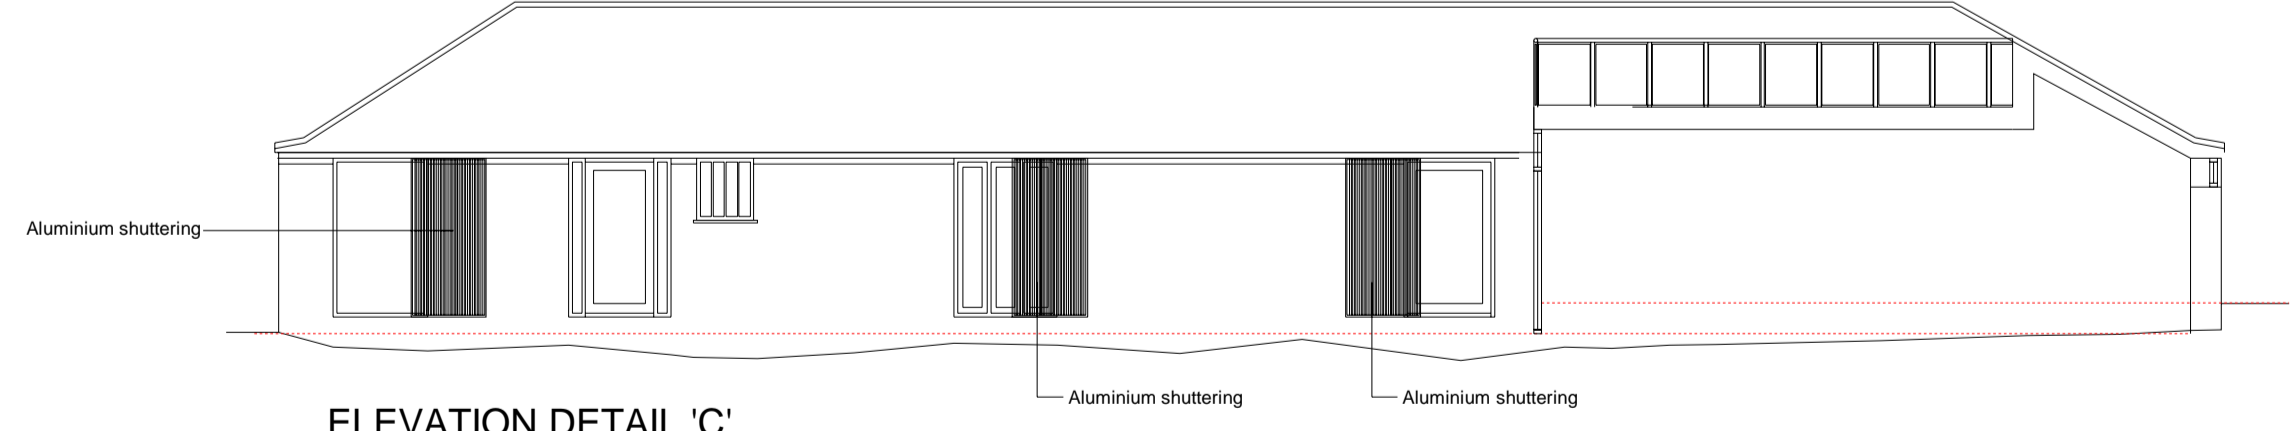


ELEVATION DETAIL 'C'

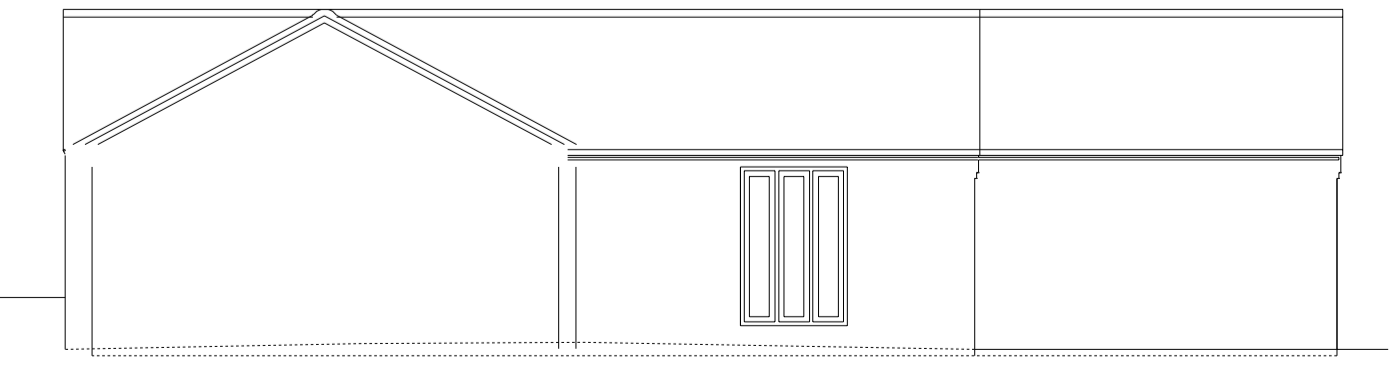

ELEVATION DETAIL 'H'

IMPORTANT - TO BE READ BY THE CLIENT

Construction (Design and Management) Regulations 2015:CDM
 The client should be aware that CDM may be required for their project and they should seek further professional advice regarding CDM regulations and appointment of Project Co-ordinator.
 Further information can be obtained from the HSE website.

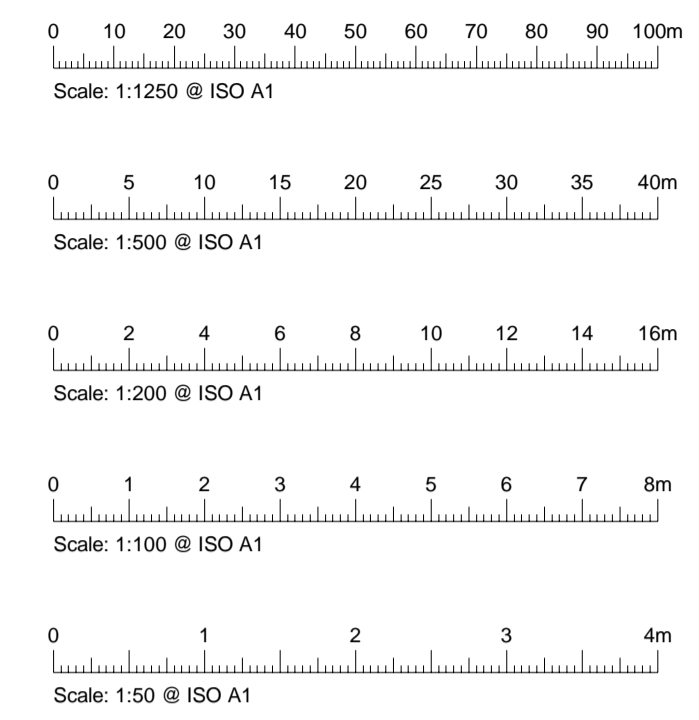

DO NOT SCALE FROM THIS DRAWING!
 The scales provided are for guidance only and should not be relied upon for taking accurate measurements of the drawing.
 Should you wish to check any dimensions, please call us and we will be able to confirm exact measurement data as required.

CLIENT:
 Mr S Wiseman

PROJECT:
 Hall Farn Barns
 Grub Street
 Happisburgh
 NR12 0RQ

DRAWING TITLE:
 New Scheme Elevations

DRG. No:	405-P-002 Mk4
DRG. SCALE:	1:100
DATE:	September 2022
PAGE SIZE:	ISO A1
REVISIONS:	

L.P.A.
Planning Ref No:
Building Control Ref No:

COPYRIGHT OF

David Bullen Limited
 Chartered Building Surveyors
 15b Ramirez Road,
 Rackehath,
 Norwich,
 NR13 6GD
 Tel: (01493) 842 168
 e.mail: info@dbsurveyors.co.uk

