
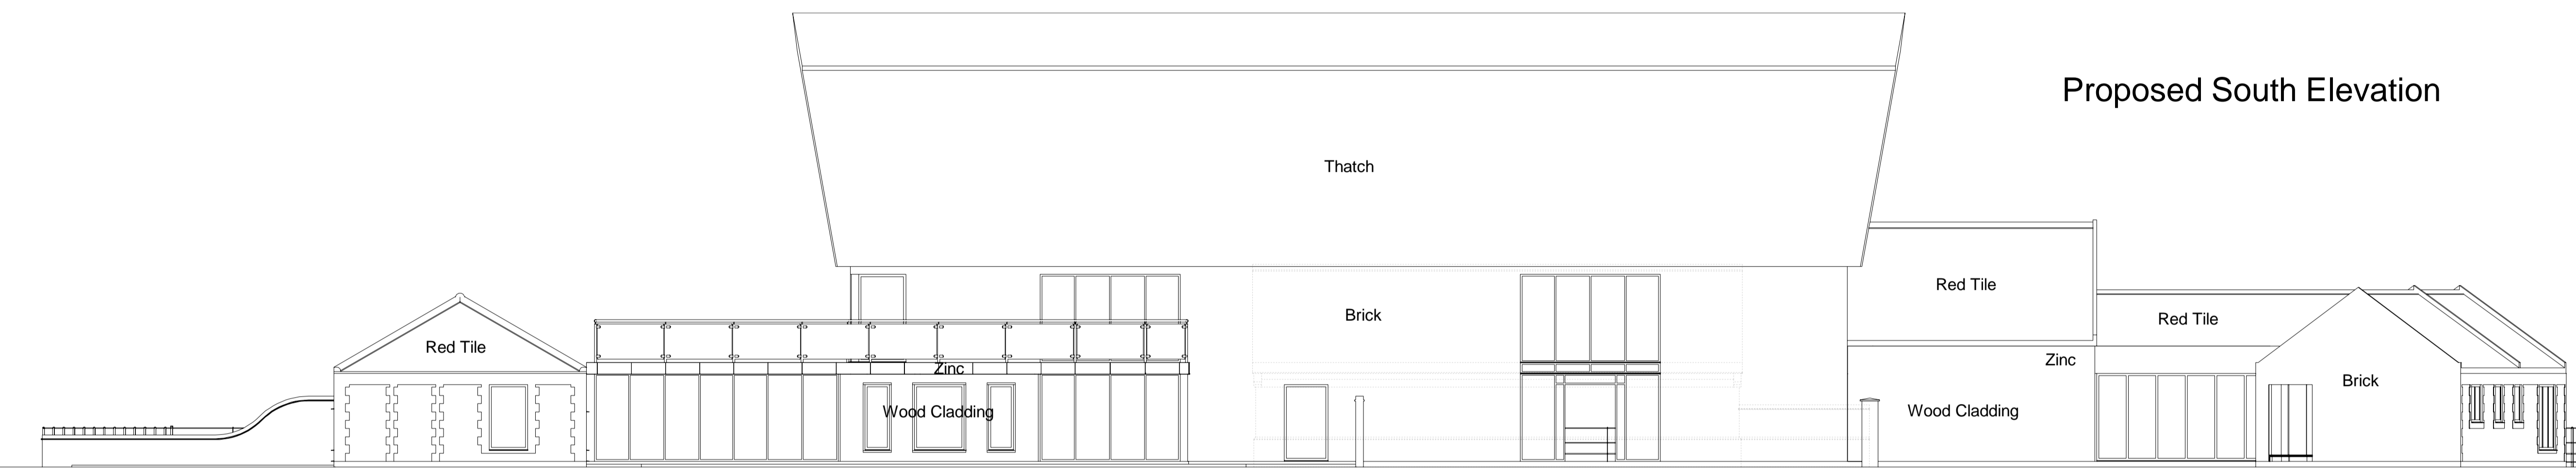


Proposed North Elevation

IMPORTANT - TO BE READ BY THE CLIENT

Construction (Design and Management) Regulations 2015:CDM
The client should be aware that CDM may be required for their project and they should seek further professional advice regarding CDM regulations and appointment of Project Co-ordinator.

Further information can be obtained from the HSE website.

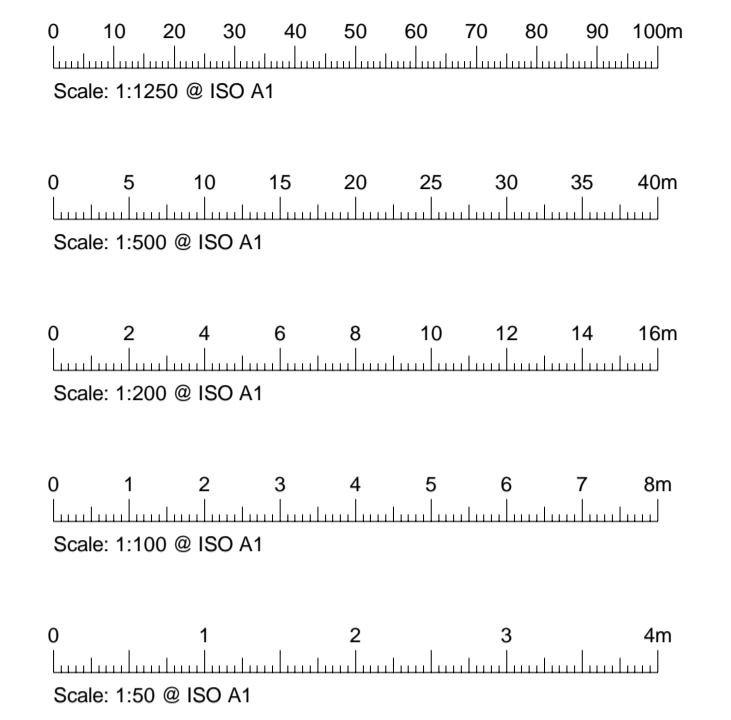


Proposed South Elevation


DO NOT SCALE FROM THIS DRAWING!
The scales provided are for guidance only and should not be relied upon for taking accurate measurements of the drawing.
Should you wish to check any dimensions, please call us and we will be able to confirm exact measurement data as required.



Proposed East Elevation

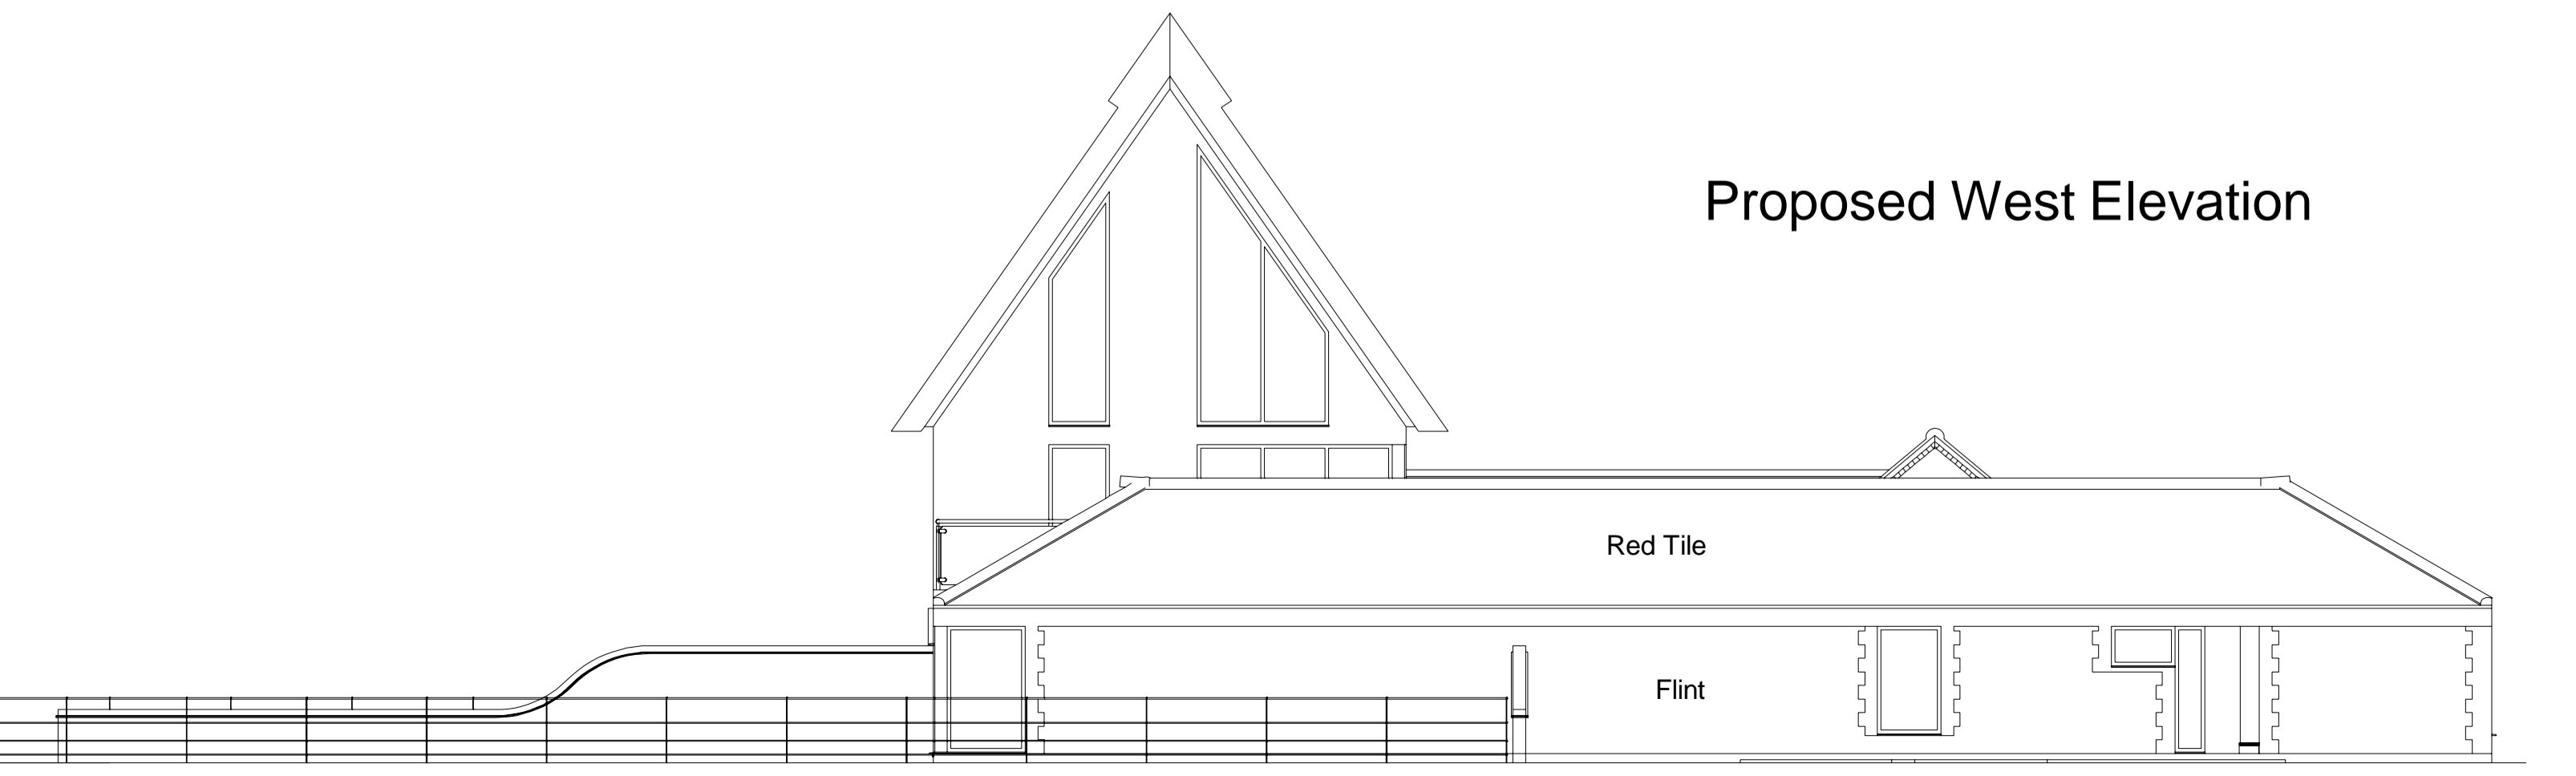


Proposed West Elevation

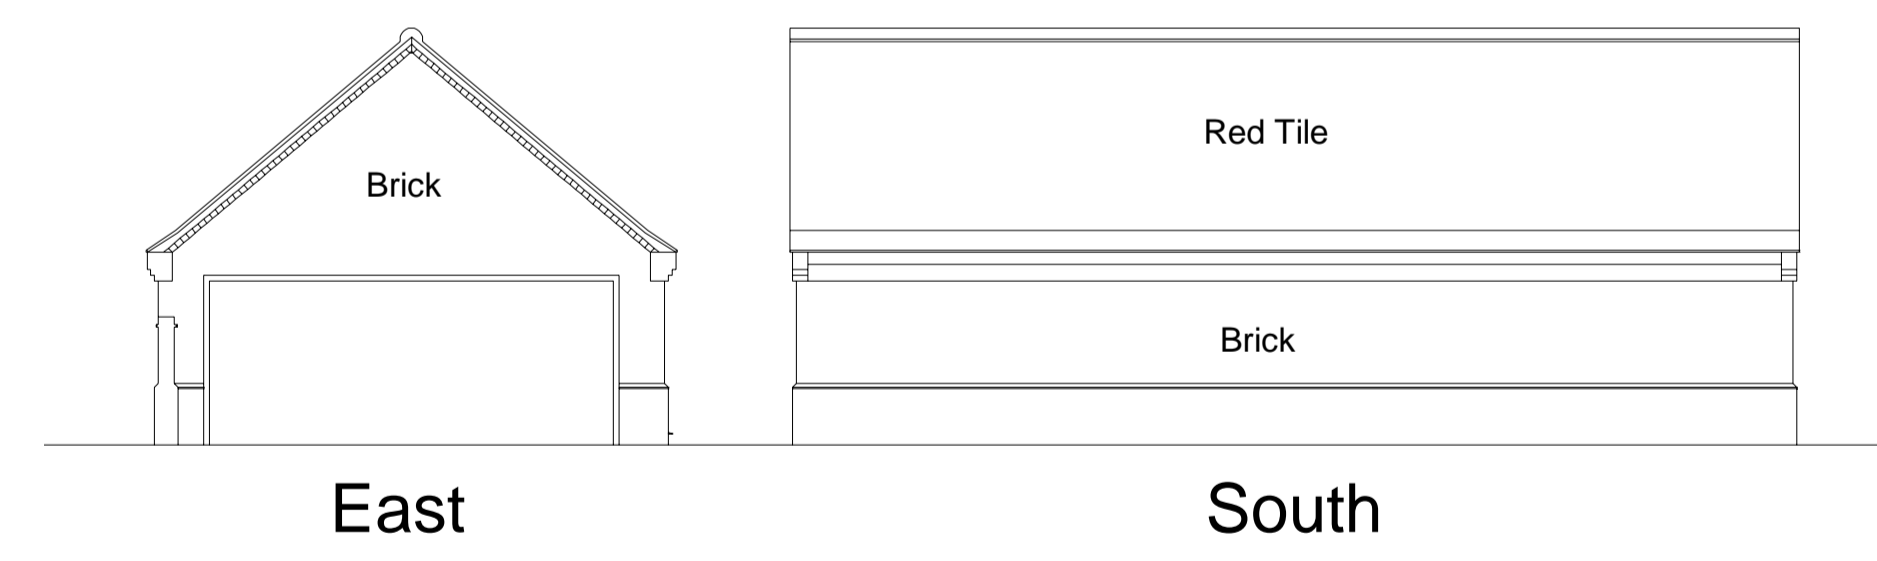

East

South

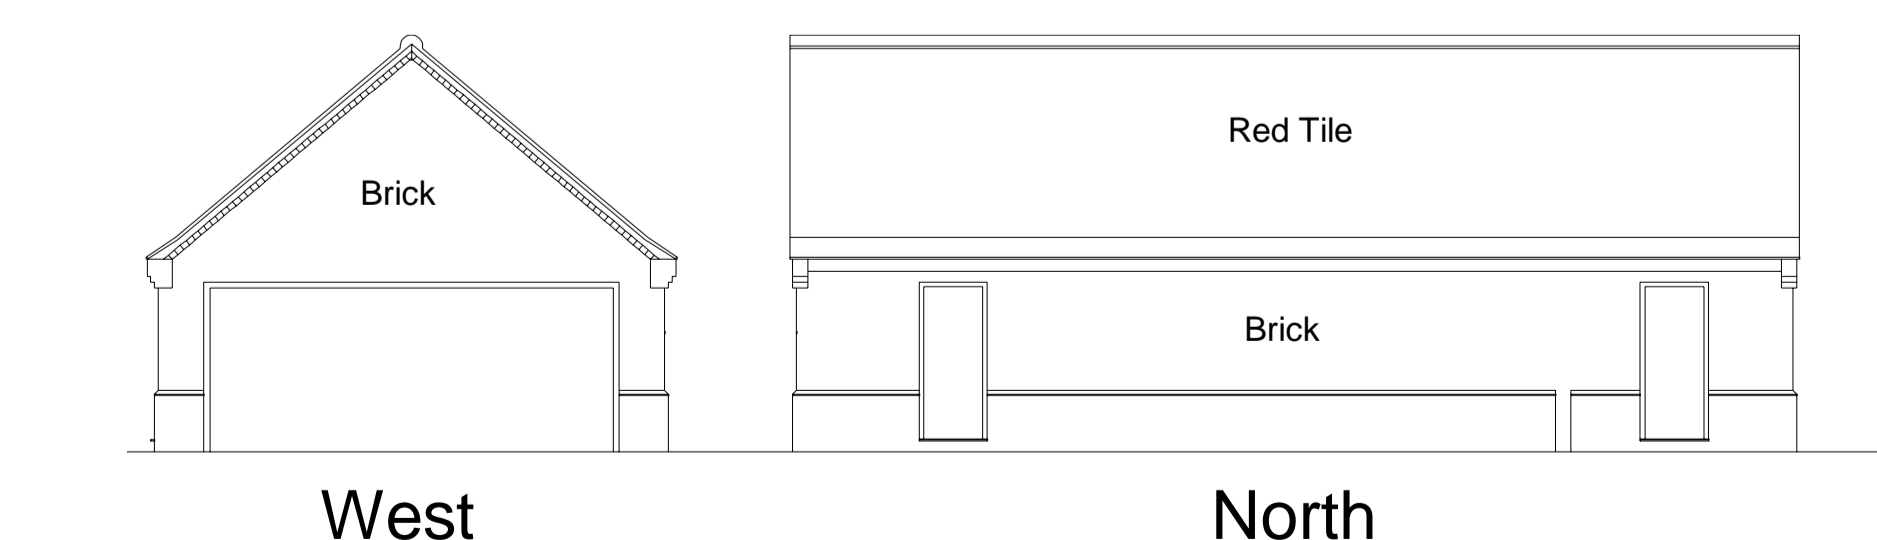

West

North

Proposed Garage Elevations

CLIENT:
Mr S Wiseman


PROJECT:
Hall Farn Barns
Grub Street
Happisburgh
NR12 0RQ

DRAWING TITLE:
New Scheme Elevations

DRG. No:	405-P-002 Mk2
DRG. SCALE:	1:100
DATE:	December 2021
PAGE SIZE:	ISO A1

REVISIONS:

L.P.A.
Planning Ref No:
Building Control Ref No:

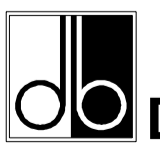COPYRIGHT OF
 **David Bullen Limited**
 Chartered Building Surveyors
 15b Ramirez Road,
 Rackehath,
 Norwich,
 NR13 6GD
 Tel: (01493) 842 168
 e.mail: info@dbsurveyors.co.uk

