



Side Elevation

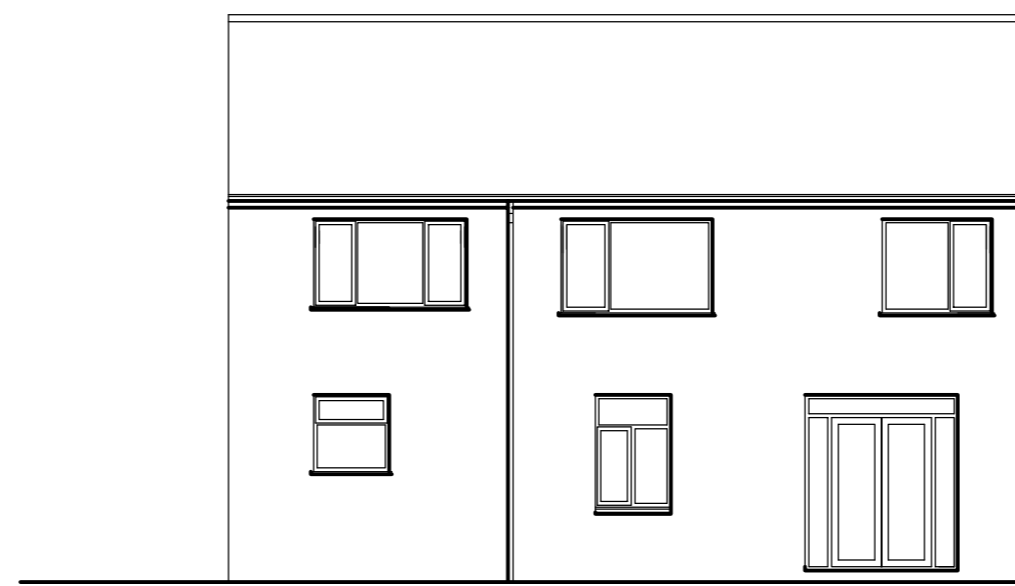


Rear Elevation (South)

NOTE : ELEVATIONS TAKEN FROM PART MEASUREMENT AND PHOTOGRAPHS

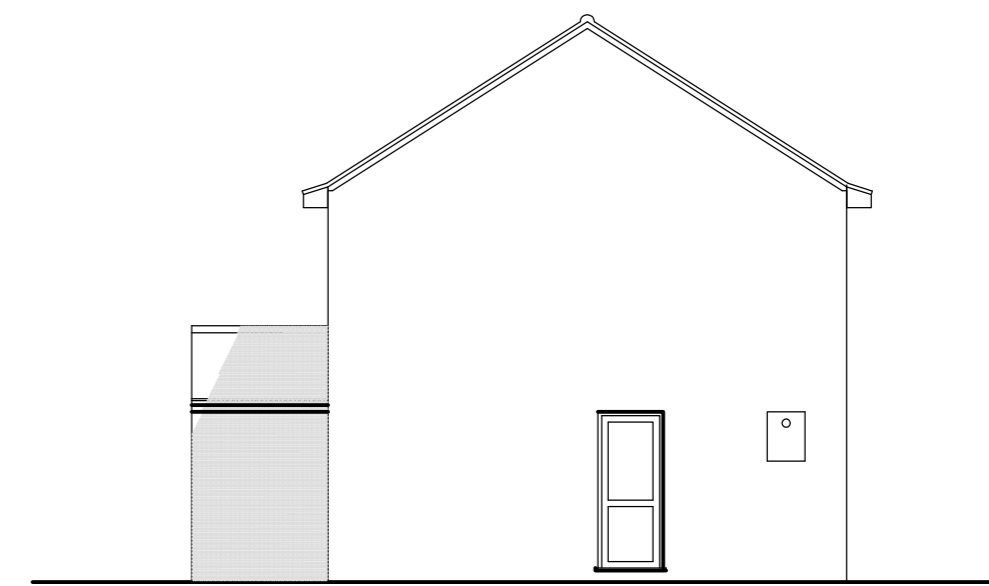

Side Elevation (West)

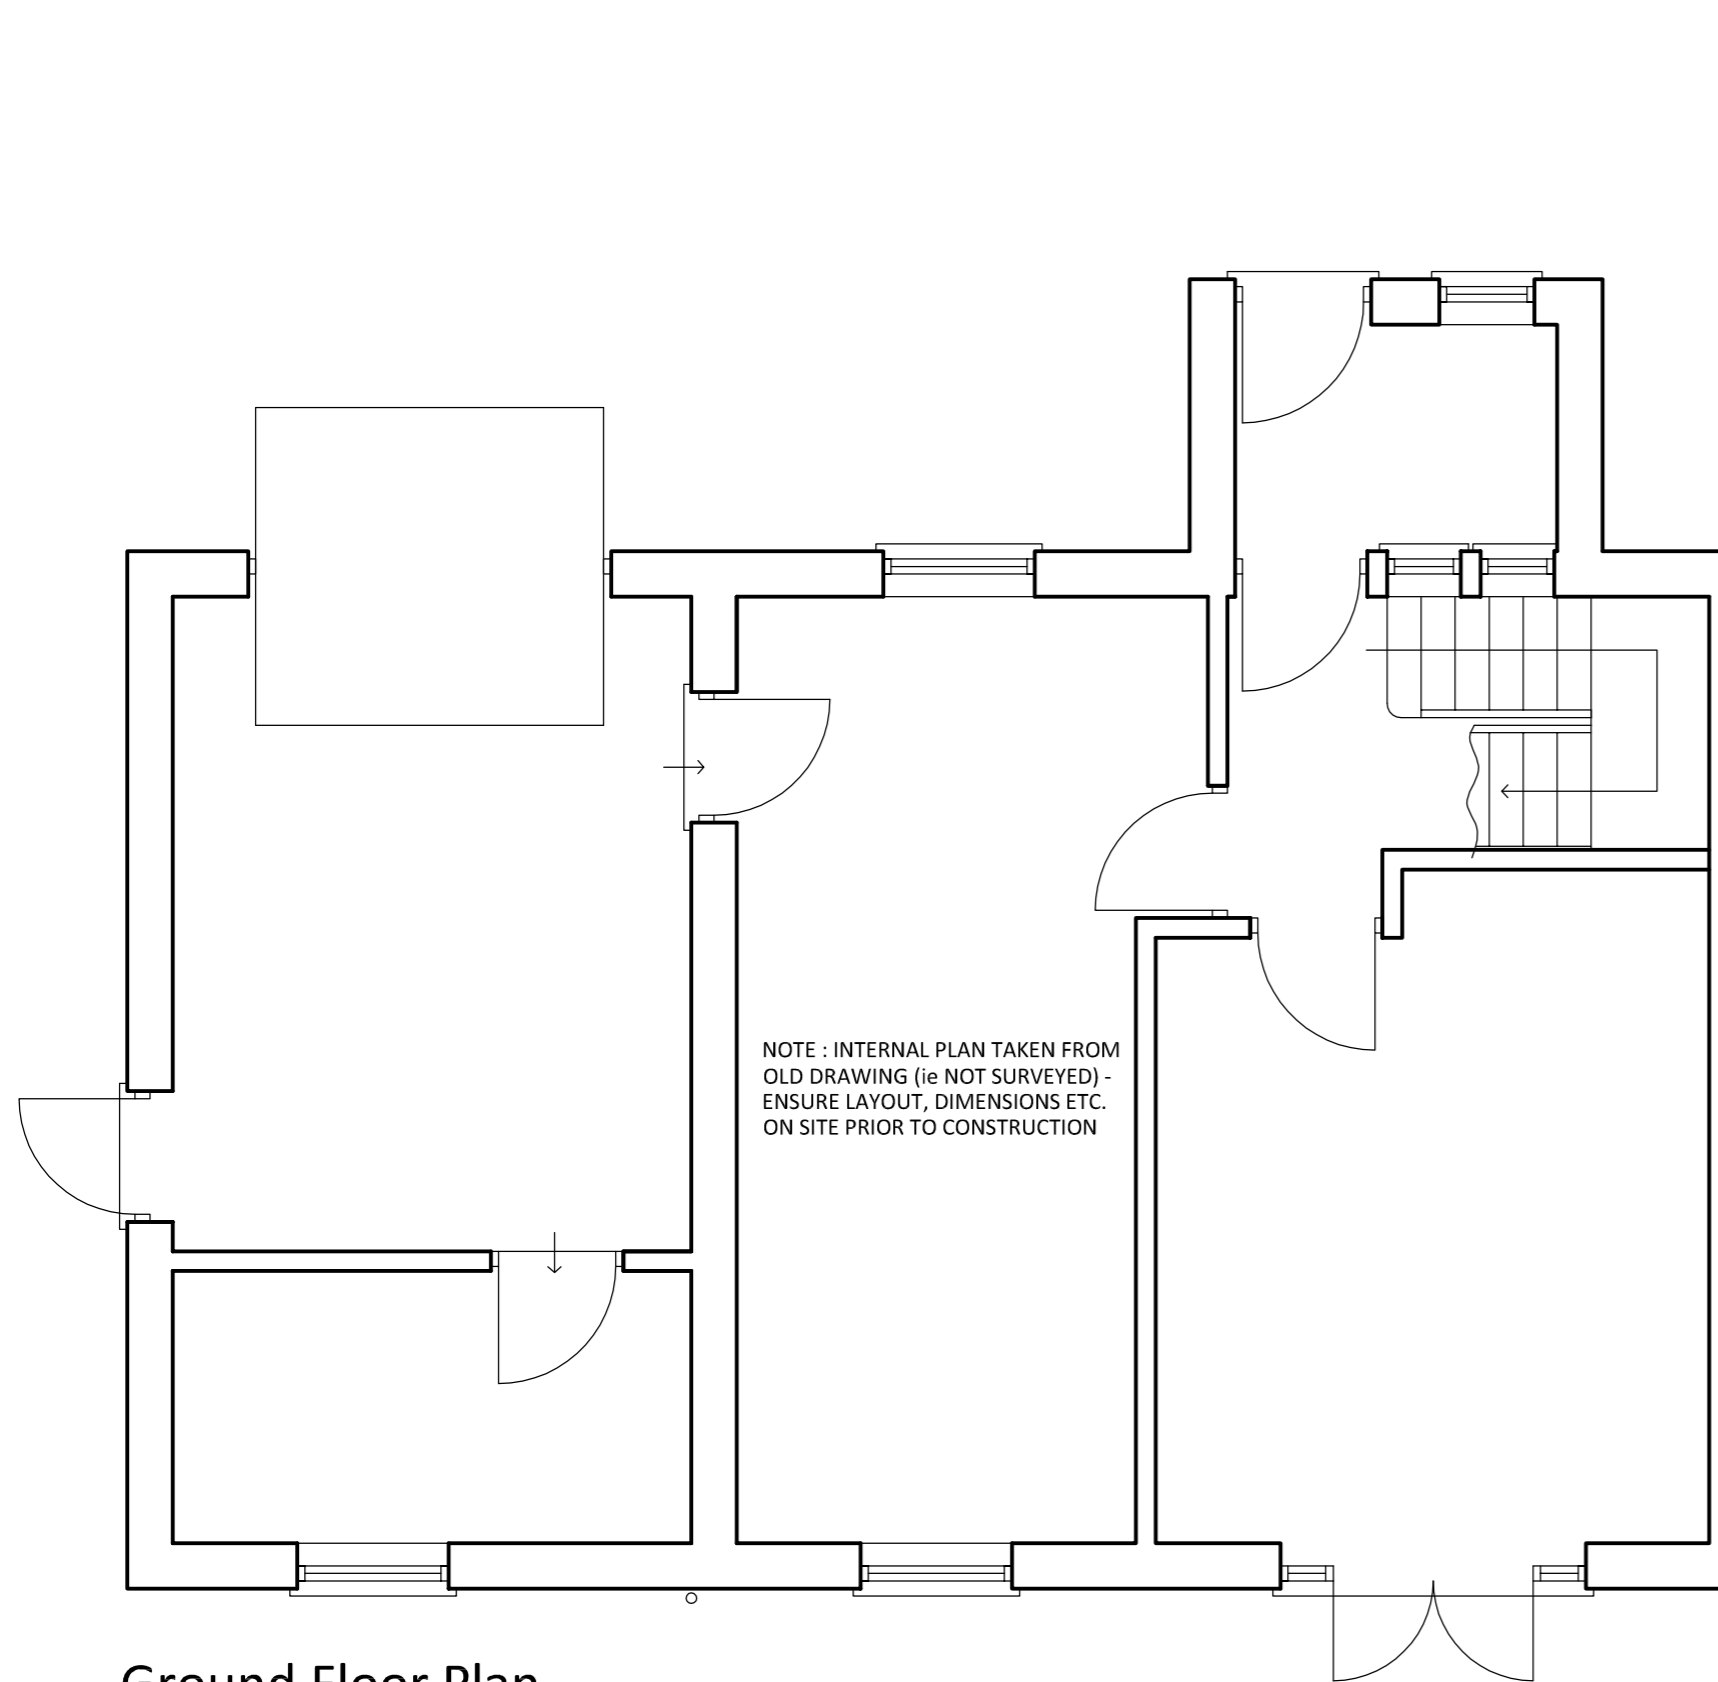


NOTE : INTERNAL PLAN TAKEN FROM OLD DRAWING (ie NOT SURVEYED) - ENSURE LAYOUT, DIMENSIONS ETC. ON SITE PRIOR TO CONSTRUCTION


Ground Floor Plan




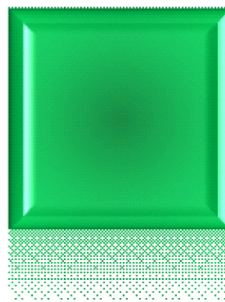
BOUNDARY FENCE

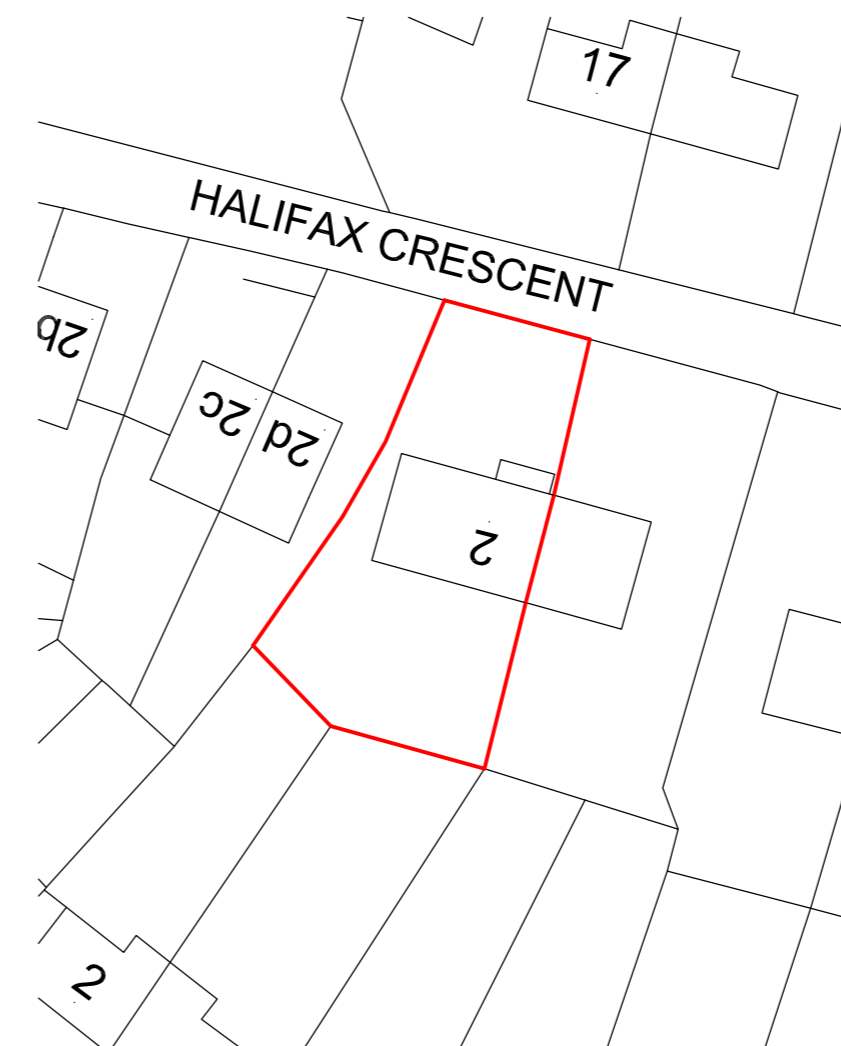

SITE PLAN 1:500

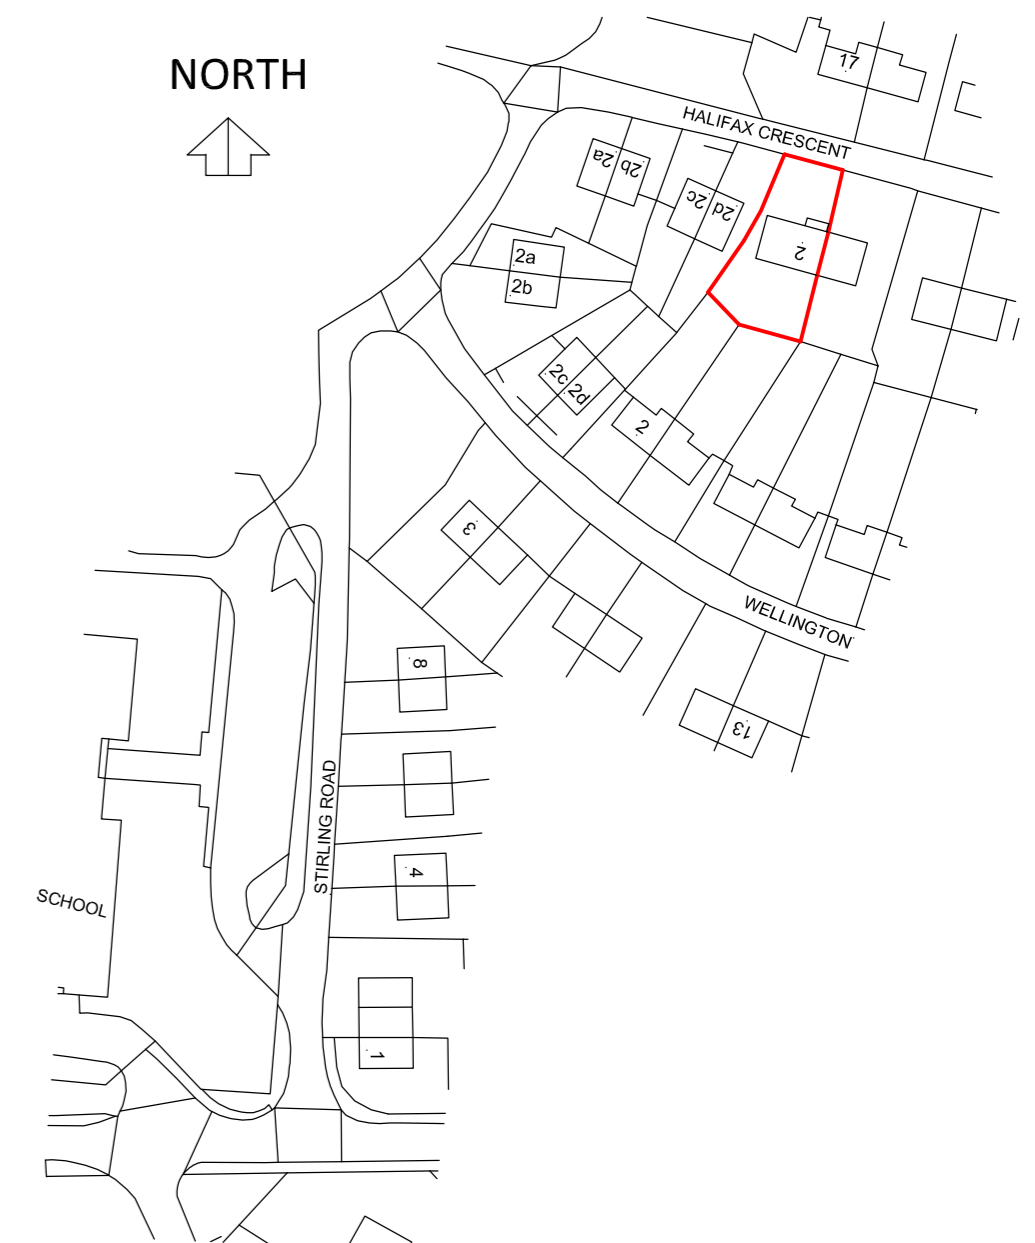

LOCATION PLAN 1:1250

 	Address 2, Halifax Crescent Blenheim Park Sculthorpe NR21 7PS				
	Client Mr. & Mrs. A. Easter				
Drawing Existing					
Scale	Paper	Date	Drawing No.	Revision	
1:50/100/500	a2	06-09-11	11/001/01	.	