



Side Elevation

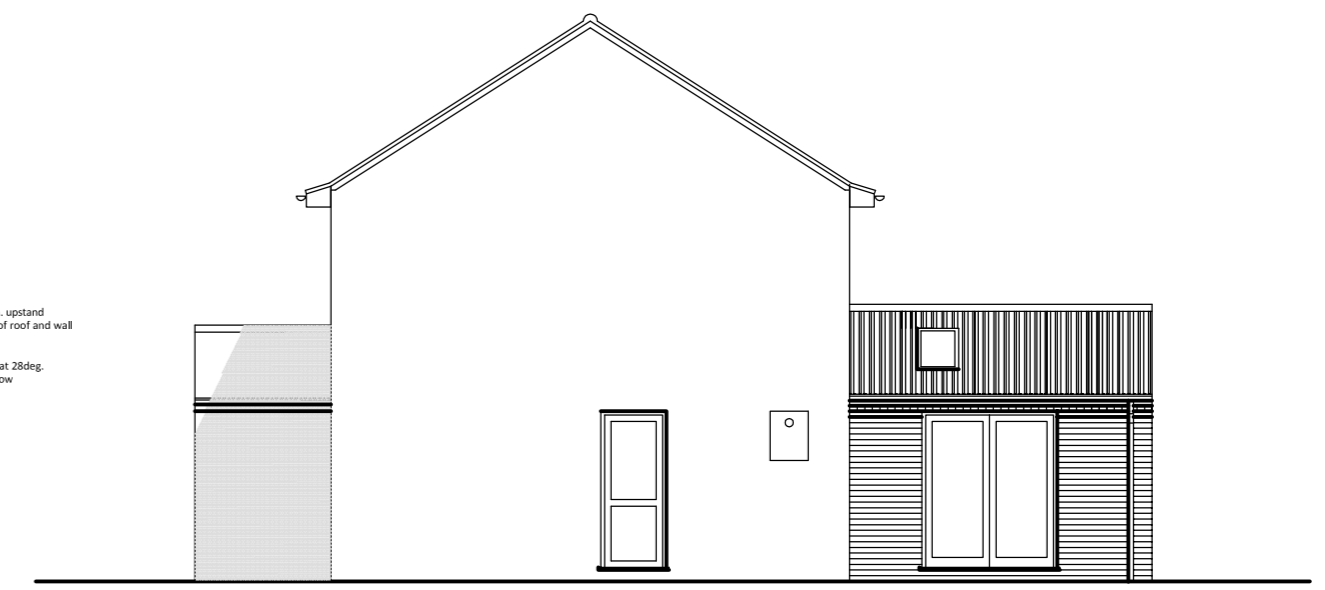


Rear Elevation (South)

NOTE : ELEVATIONS TAKEN FROM PART MEASUREMENT AND PHOTOGRAPHS

 

Side Elevation (West)


provide 150mm min. upstand flashing at junction of roof and wall
roof pitch verify on site at 28deg. to avoid first floor window

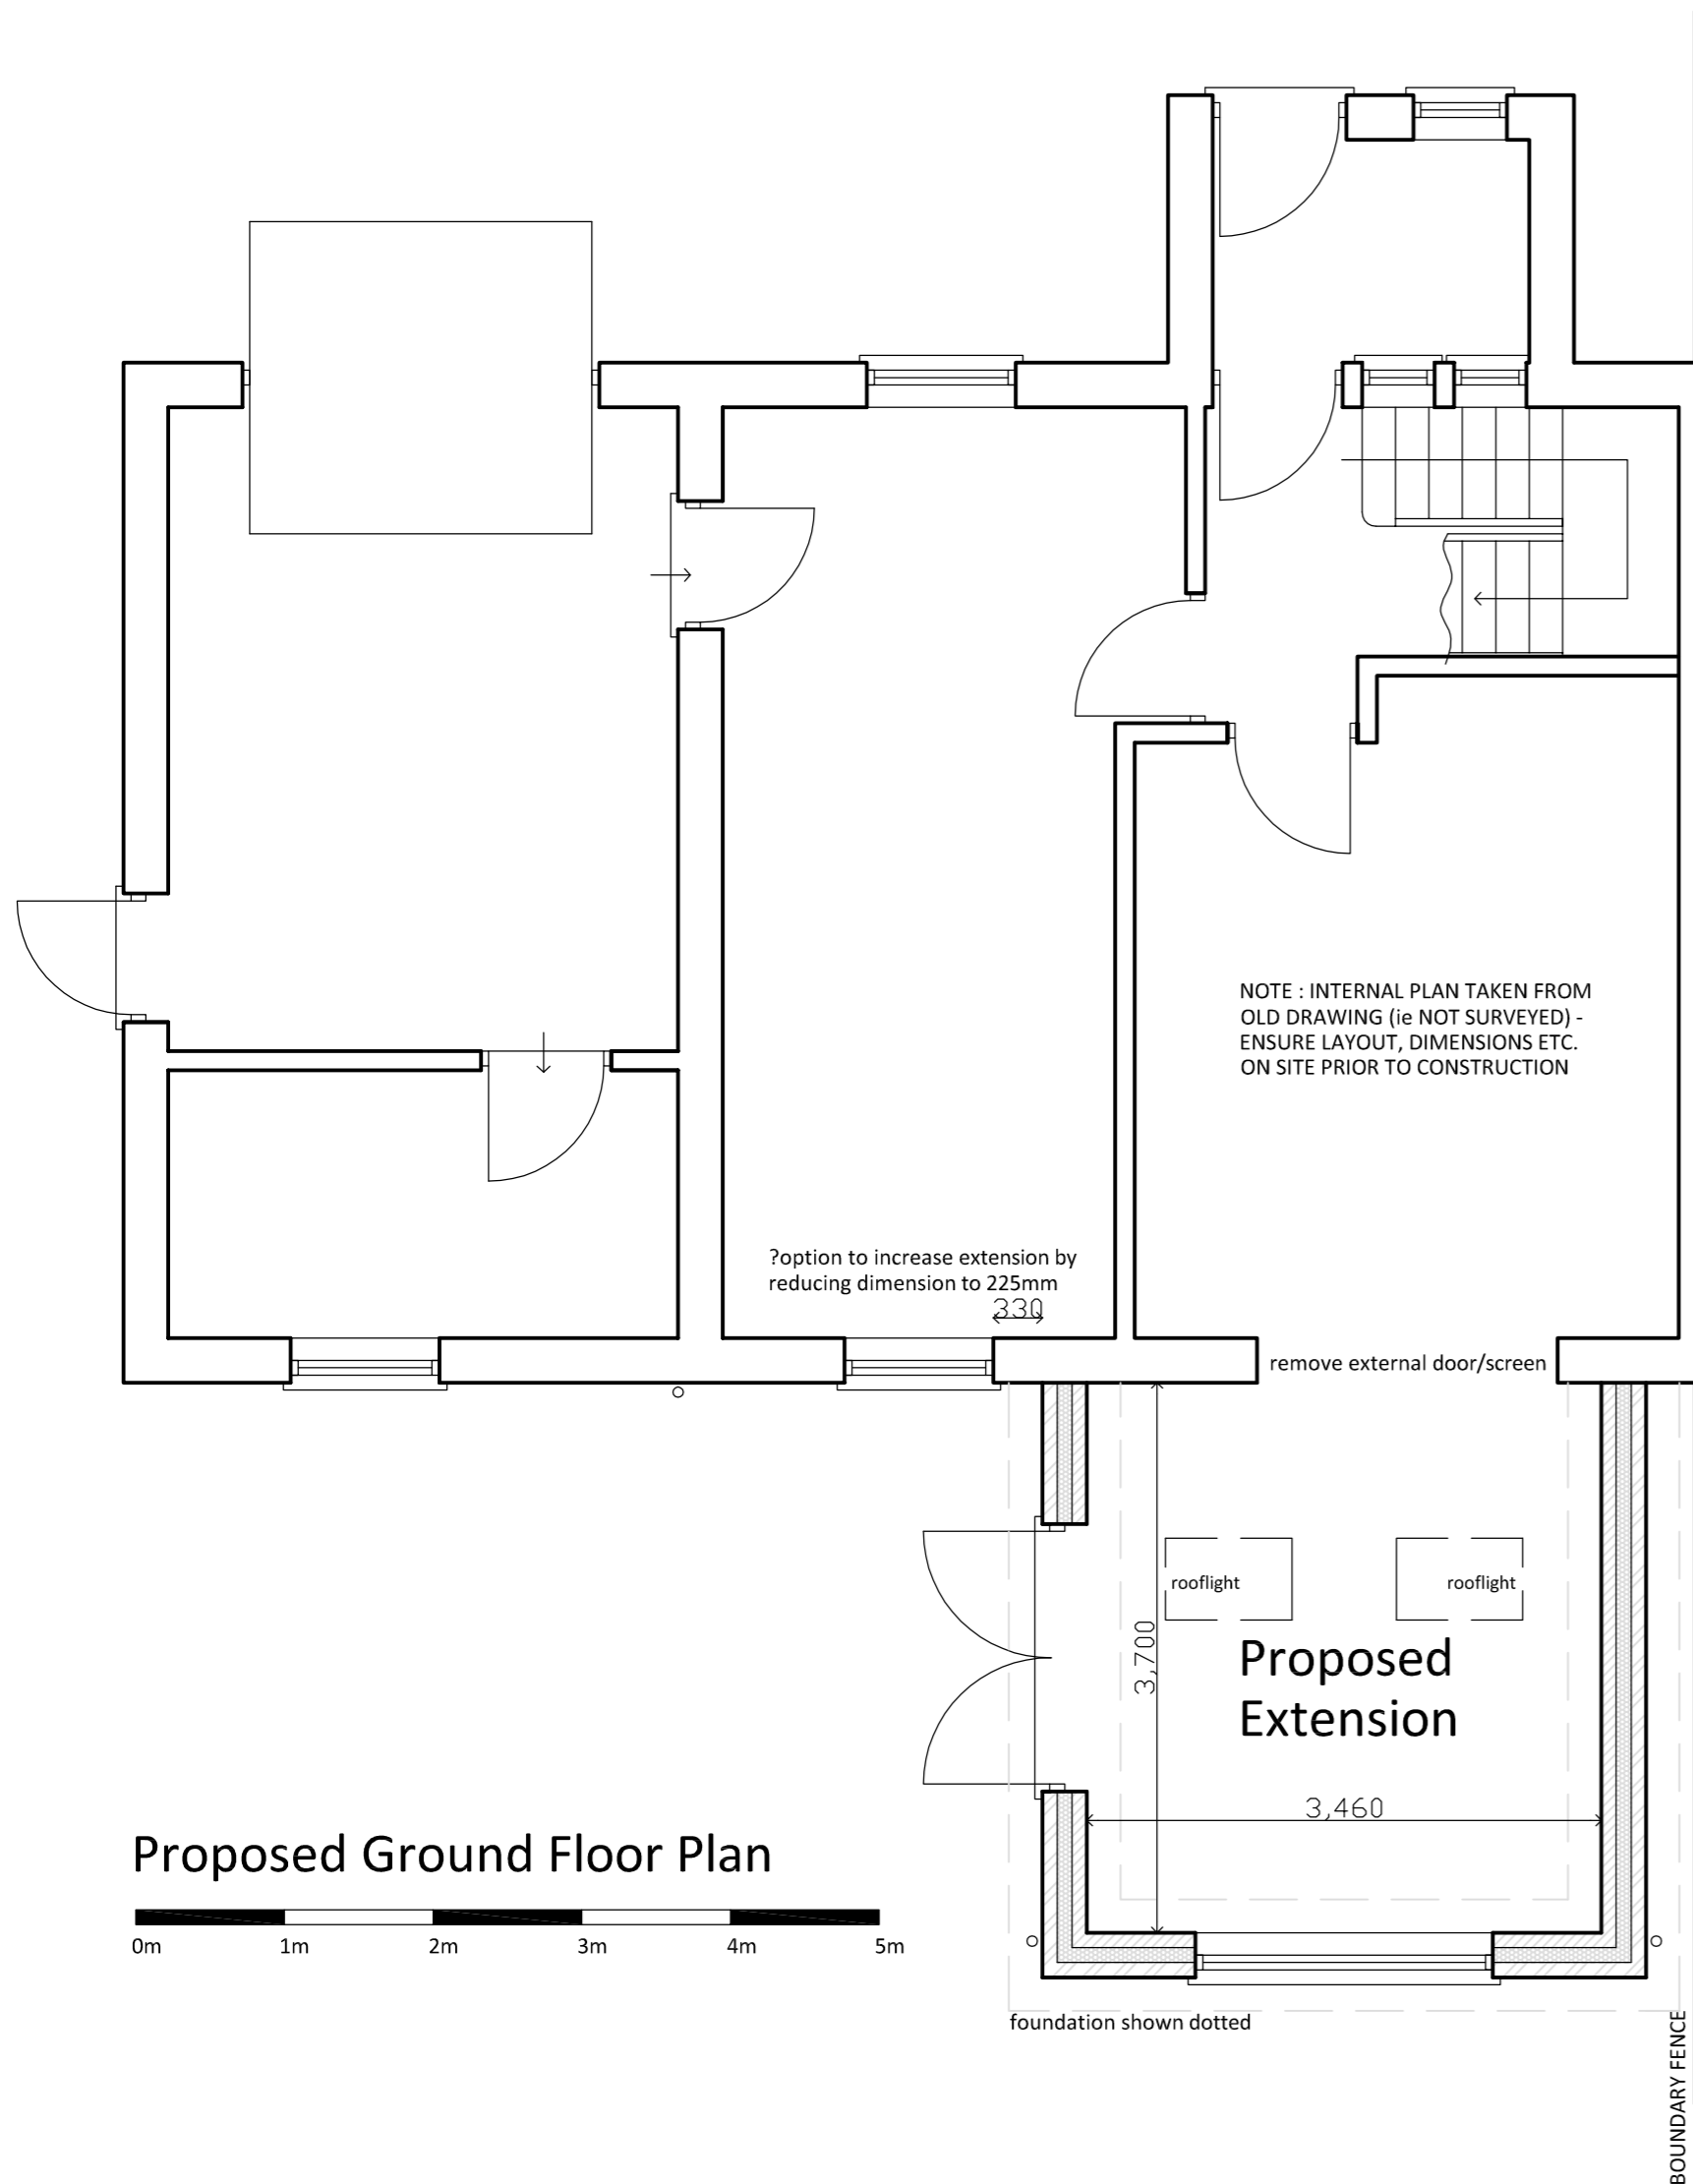


Proposed Ground Floor Plan




SITE PLAN 1:500

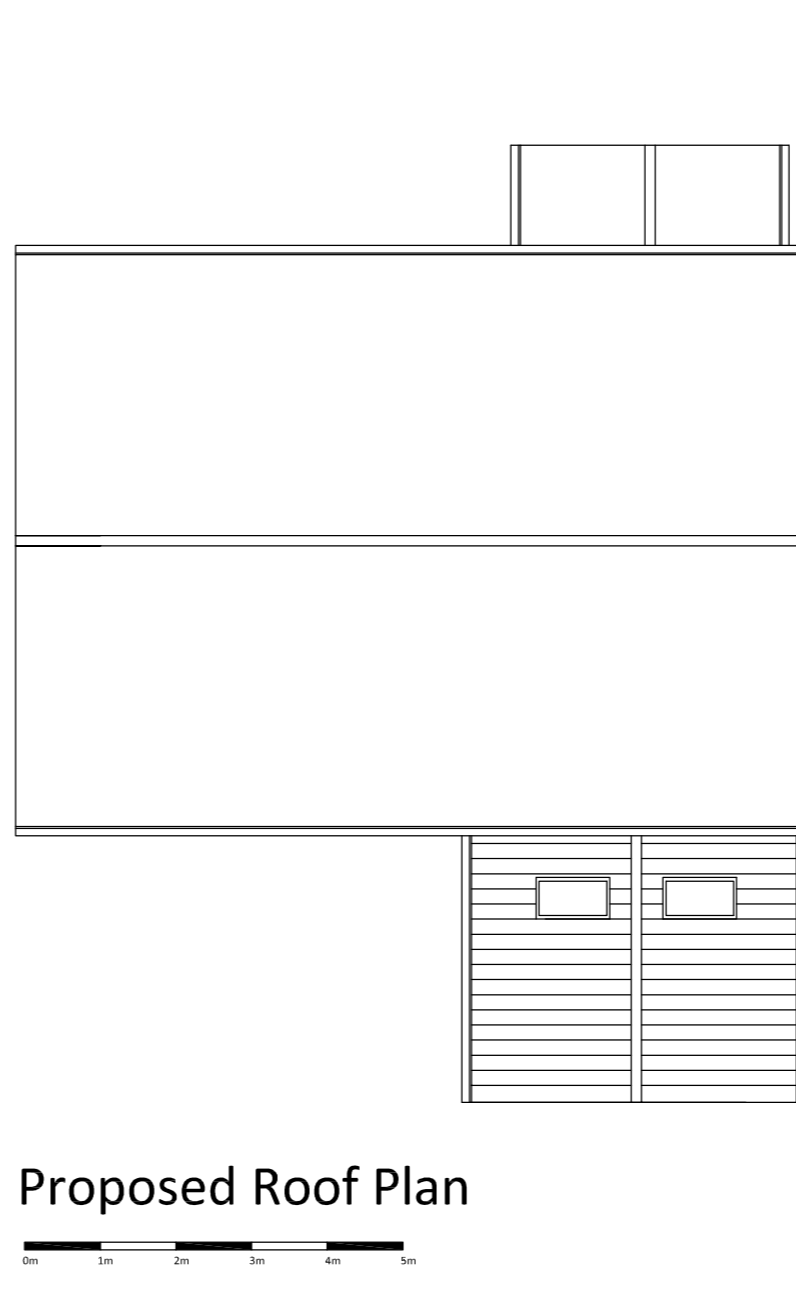


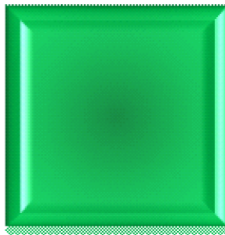
Proposed Roof Plan

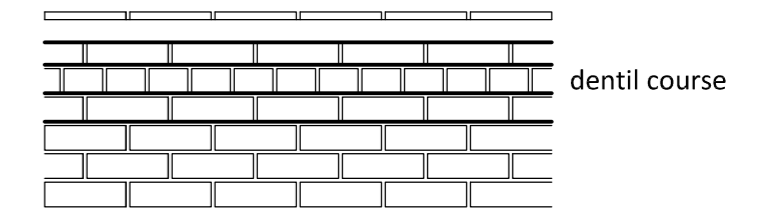

Eaves Detail 1:20

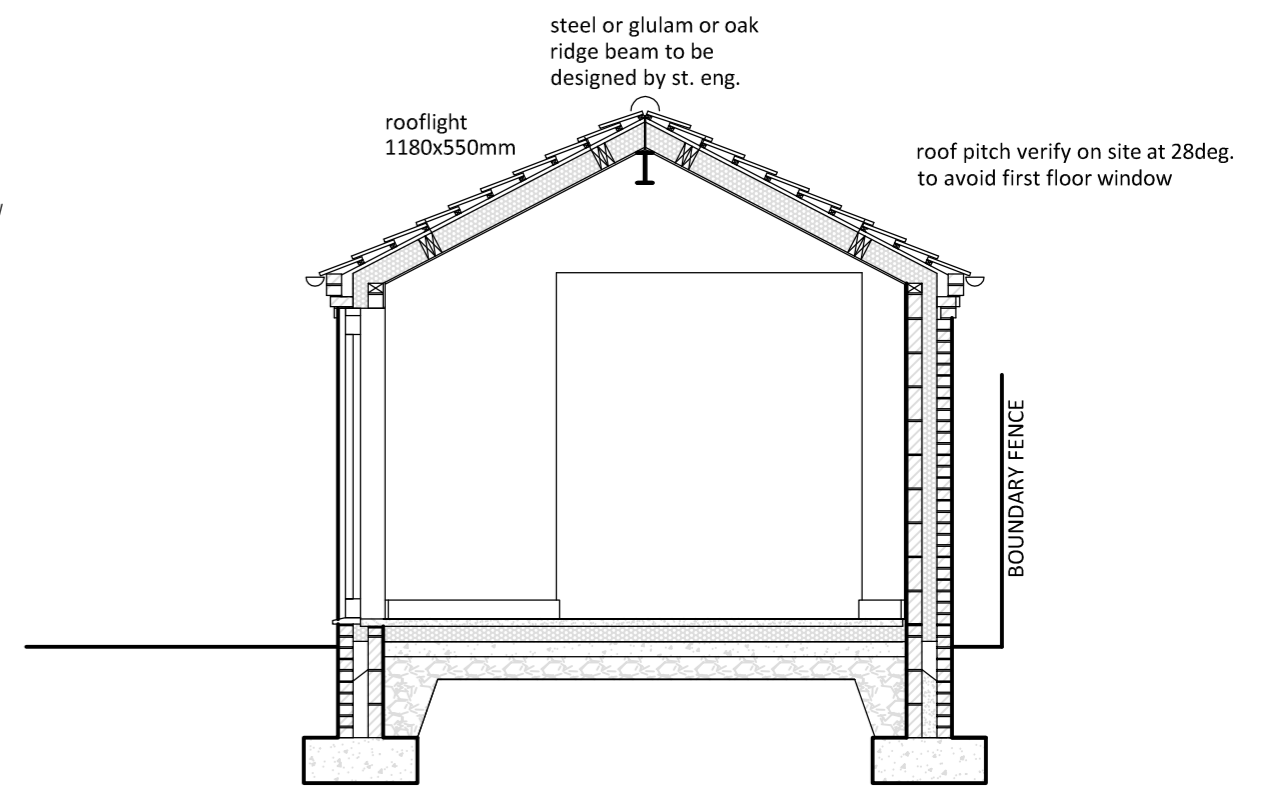

PRELIMINARY SECTION

 	Address 2, Halifax Crescent Blenheim Park Sculthorpe NR21 7PS				
	Client Mr. & Mrs. A. Easter				
Drawing Proposed					
Scale	Paper	Date	Drawing No.	Revision	
1:20/50/100	a2	06-09-11	11/001/02	B	