


PROPOSED ELEVATIONS



FRONT STREET/ SOUTH ELEVATION

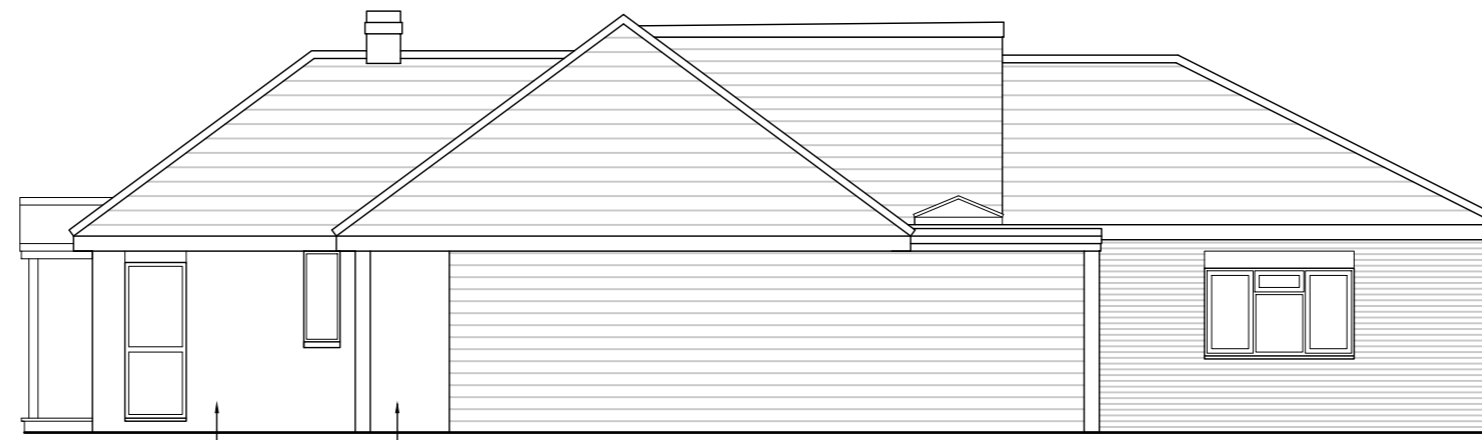


SIDE/ EAST ELEVATION



REAR / NORTH ELEVATION




SIDE/ WEST ELEVATION


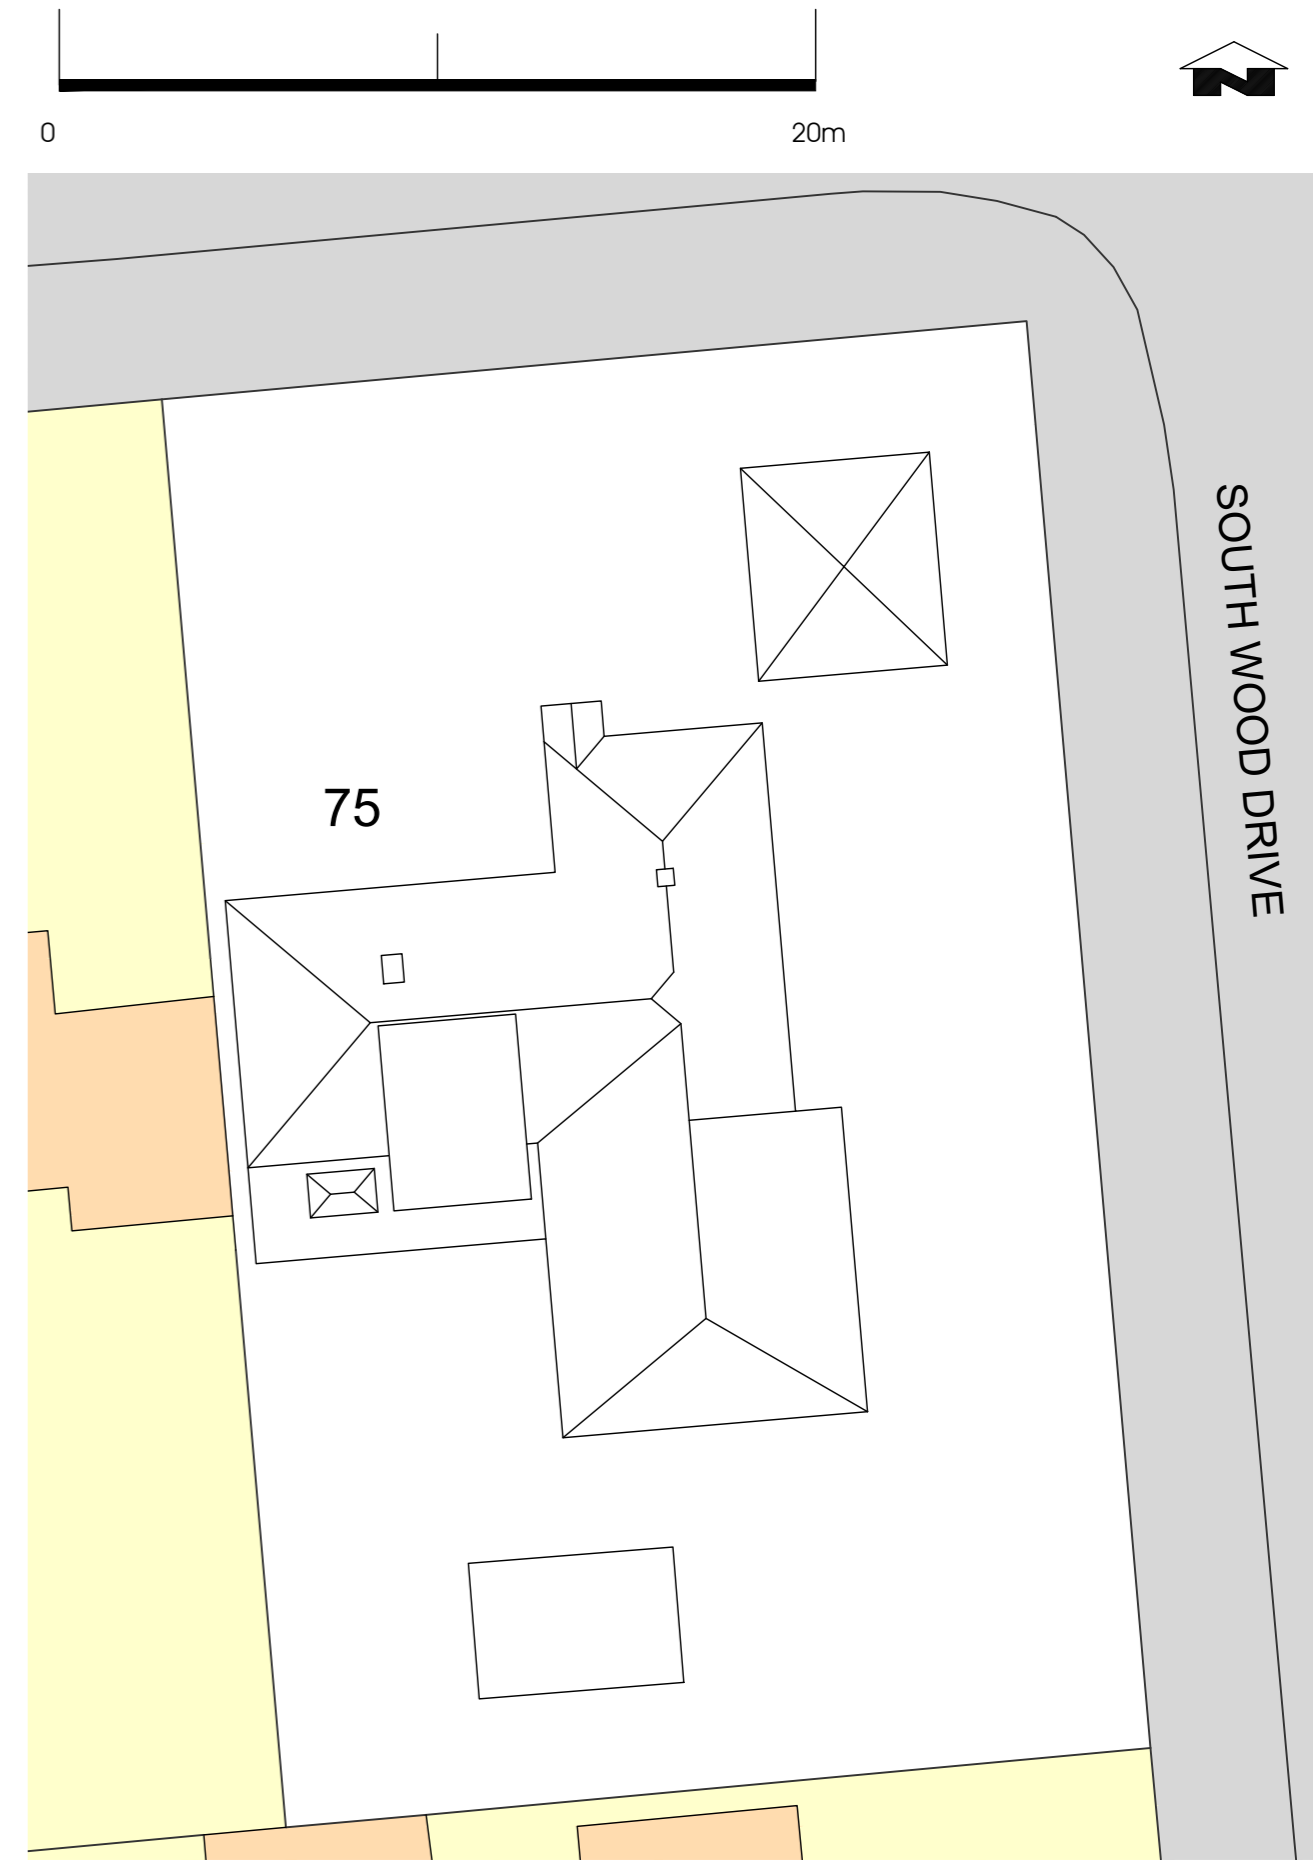


PROPOSED PLANS

GROUND PLAN

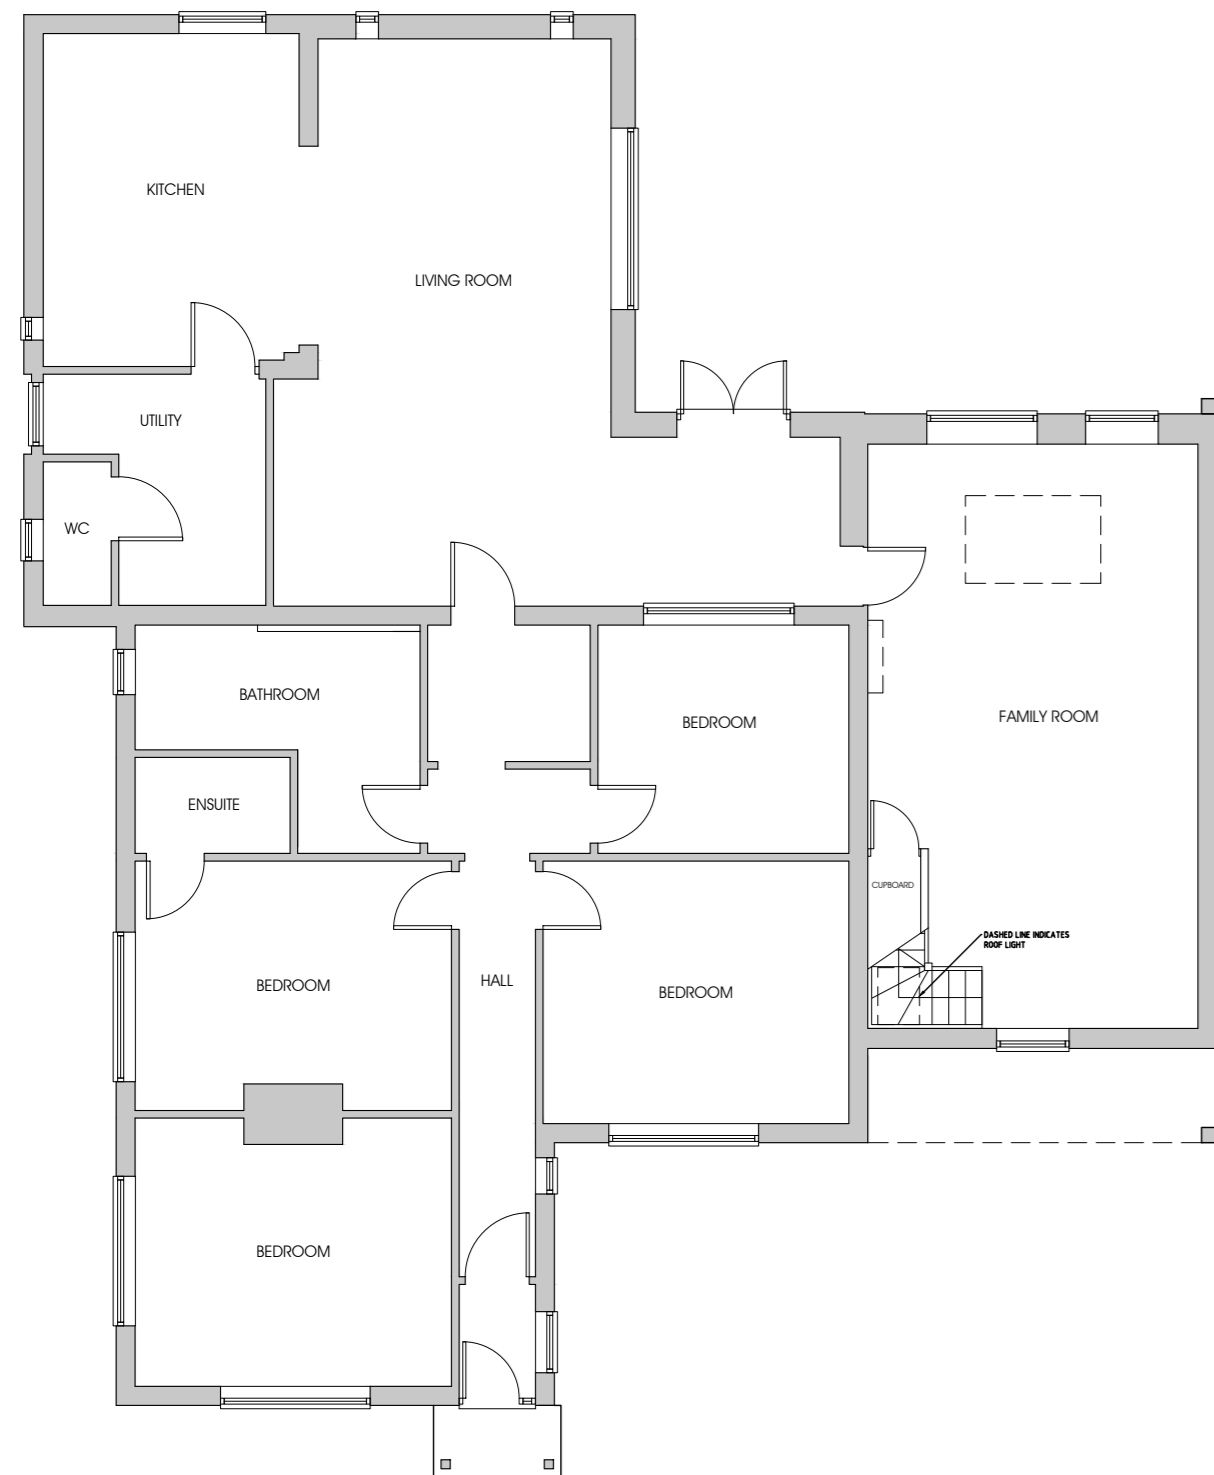

1ST FLOOR PLAN

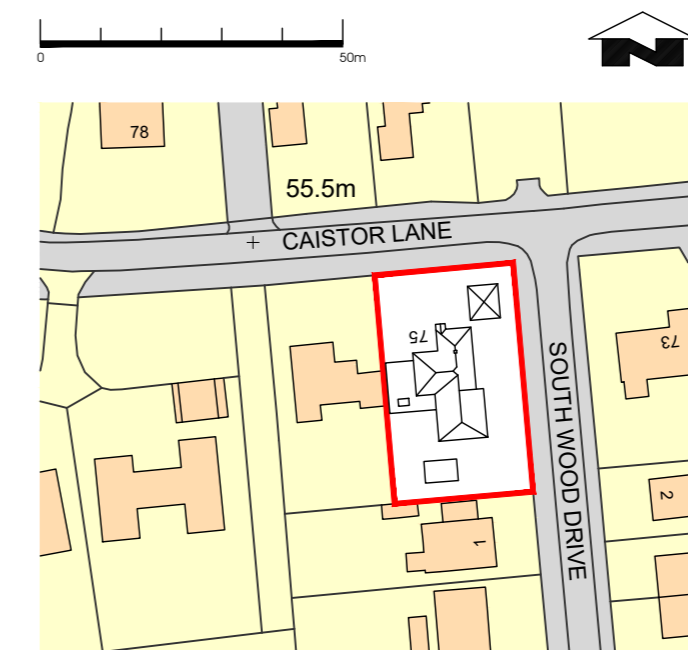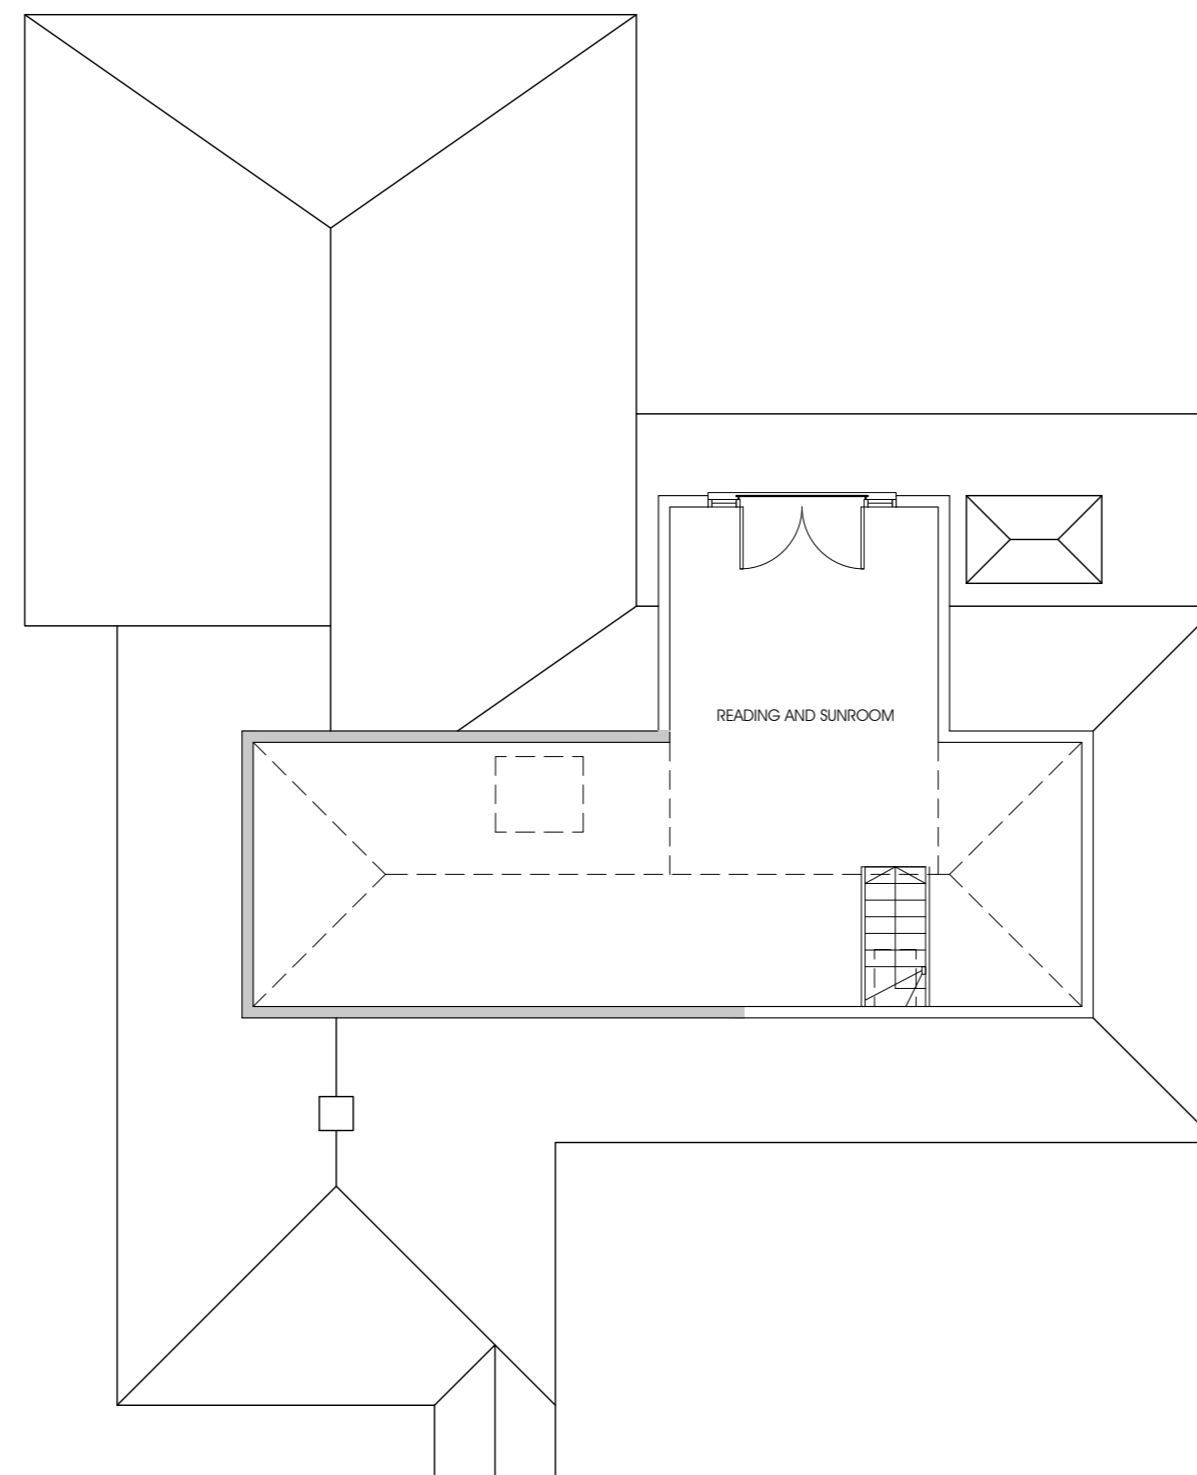

Ordnance Survey, (c) Crown Copyright 2019. All rights reserved. Licence number 100022432
EXISTING SITE LOCATION PLAN 1:1250

PROPOSED SITE BLOCK PLAN 1:200

REV DATE DESCRIPTION

AD LLP Architects
 30 ROBIN HOUSE NEWCOURT ST LONDON NW8 7AD
 TEL 020 77229558 www.angliadesign.co.uk
 11 CHARING CROSS NORWICH NR2 4AX
 TEL 01603 666576 mail@angliadesign.co.uk

JOB TITLE	
75 CAISTOR LANE, NR14 8RB	
CLIENT	
MR & MRS MITCHELL	
DWG STAGE	
PLANNING - DORMER EXTENSION	
DWG TITLE	
PROPOSED PLANS AND ELEVATIONS	
SCALE	DATE
1:100@ A2	NOV 19
DRAWING NO	
NS-4339-200	
REV	
B	