



Roof Floor Plan - Existing  
scale - 1:50

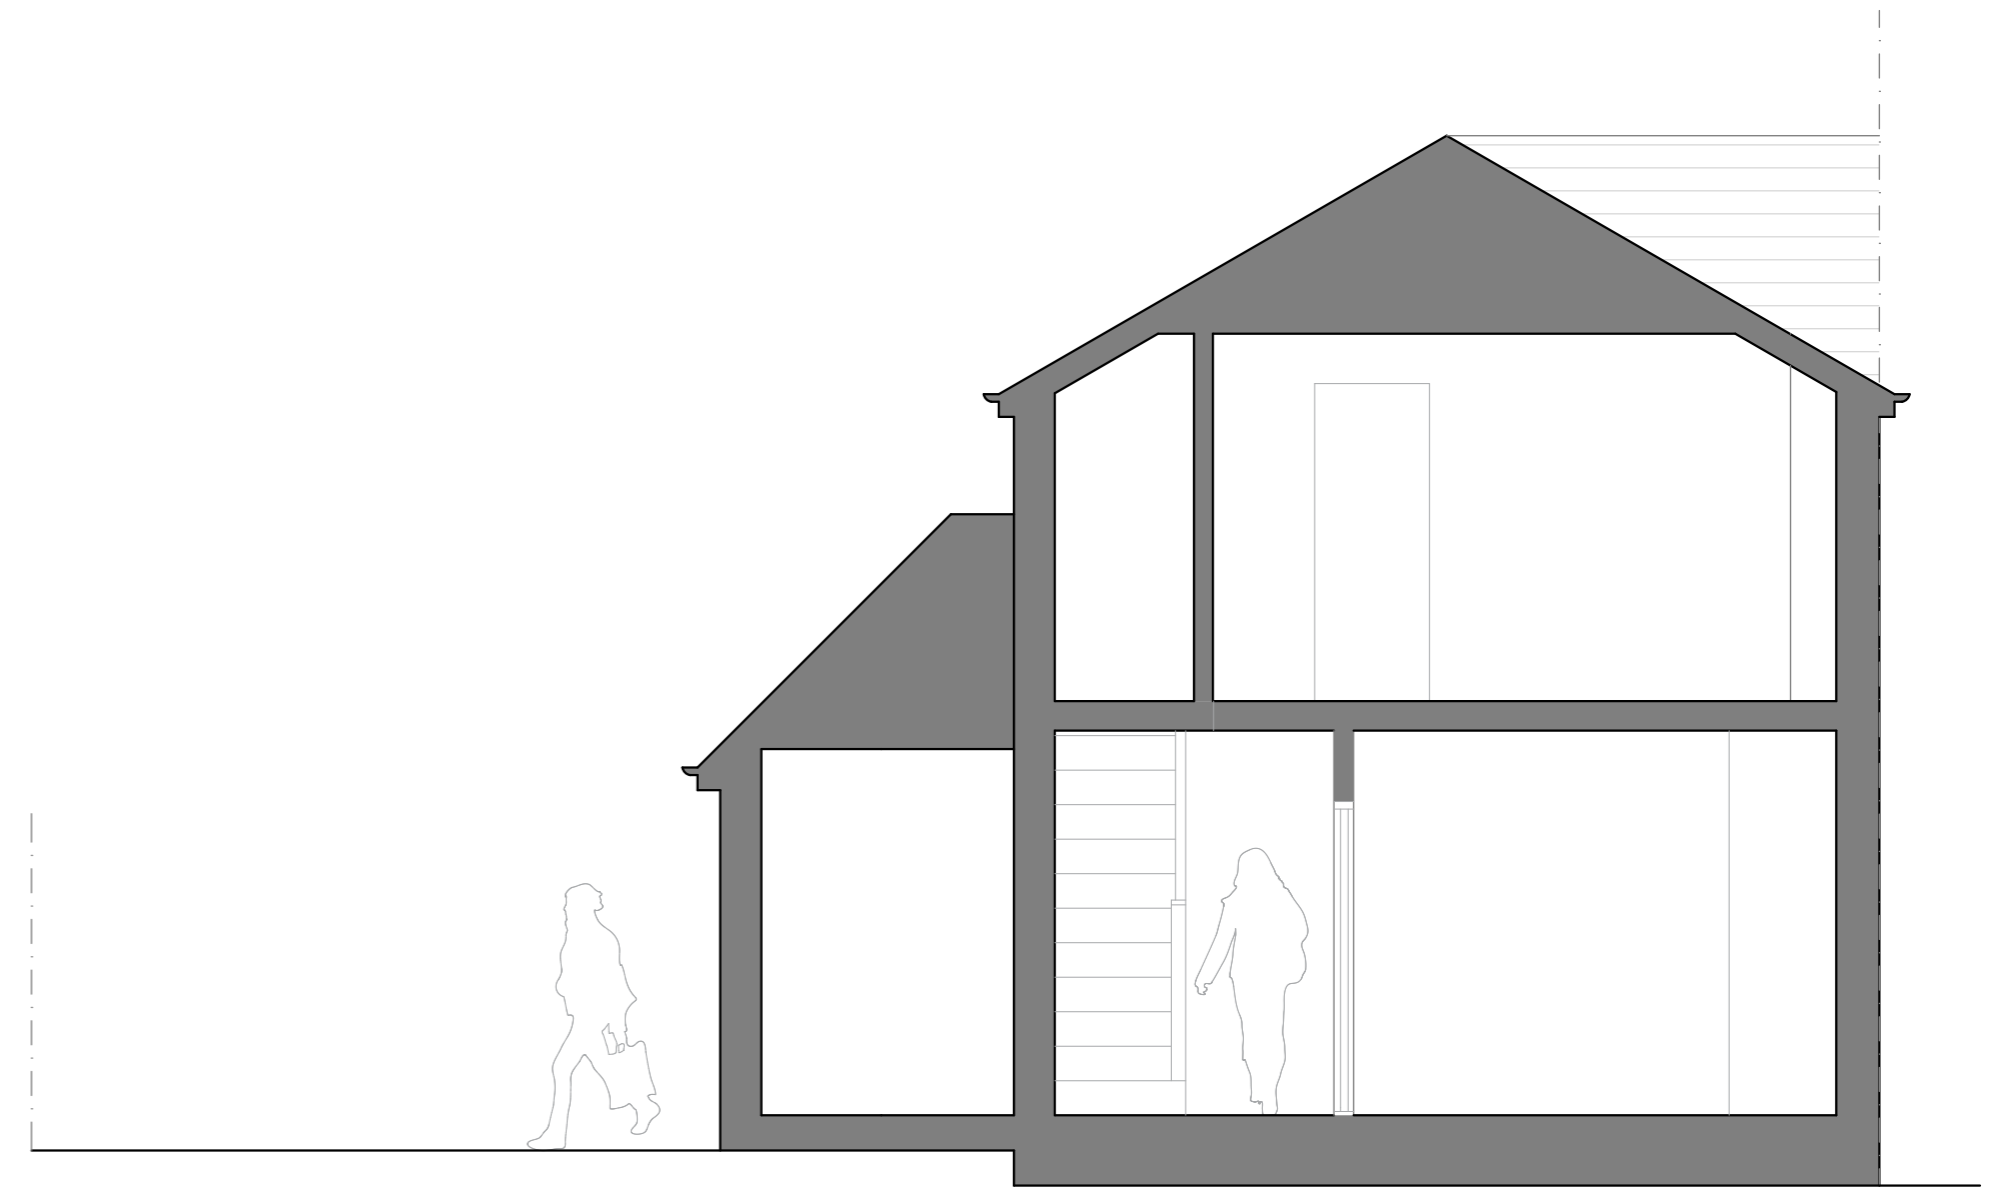


Section A-A - Existing  
scale - 1:50

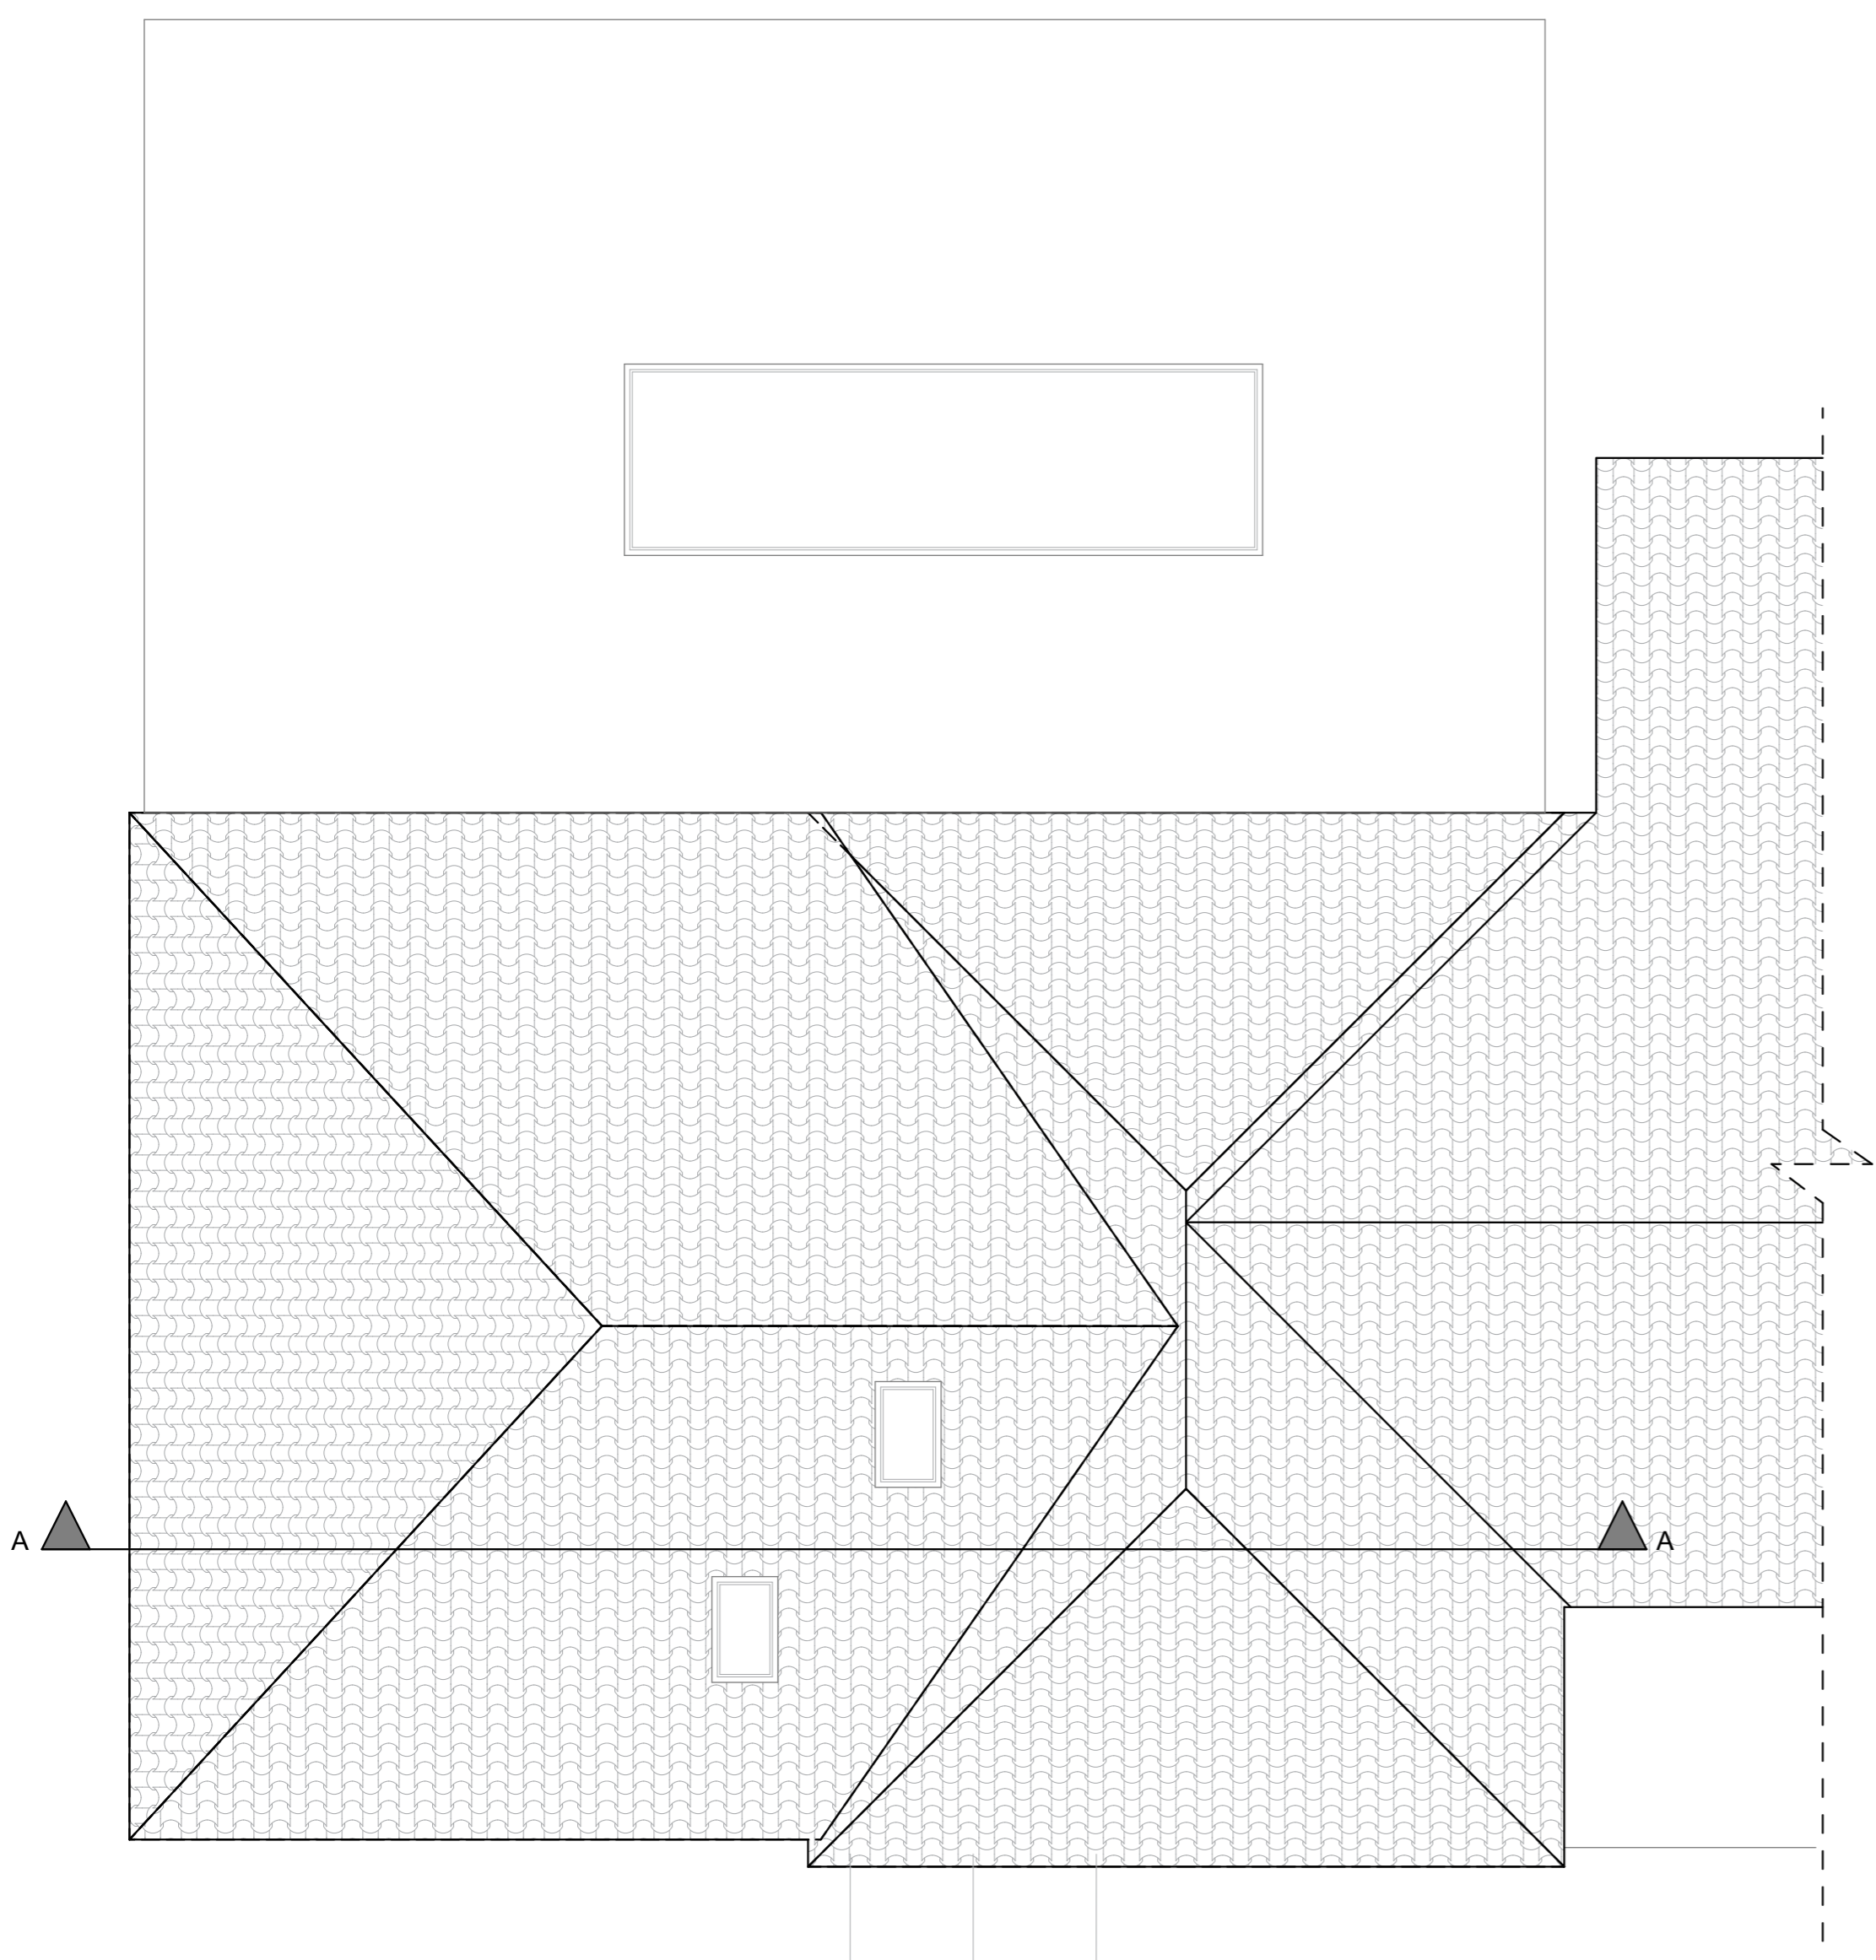

Roof Floor Plan - Client Proposal  
scale - 1:50

NOTE:  
Existing site levels are to remain unchanged.

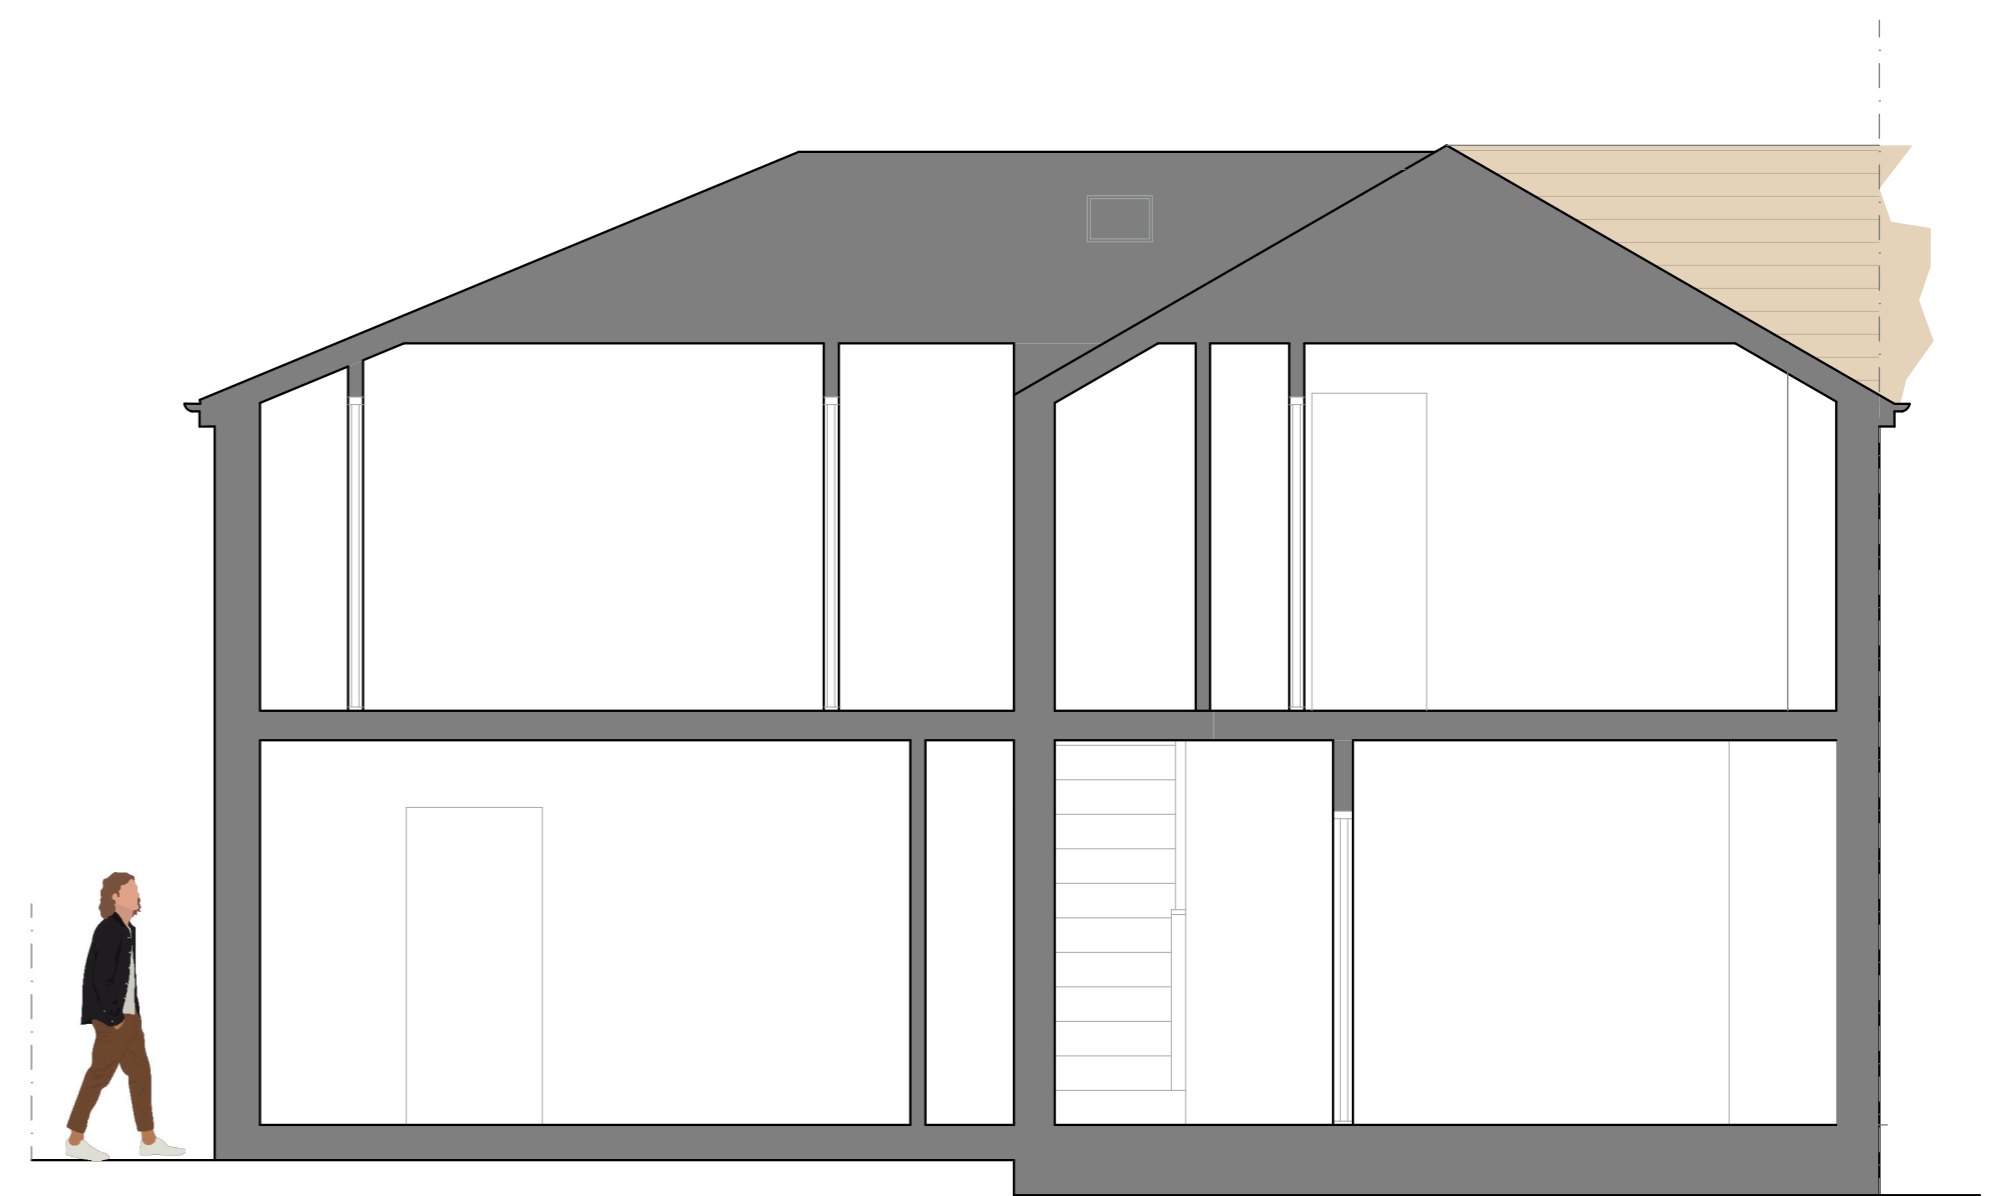

Section A-A - Client Proposal  
scale - 1:50

Note: Drawing not to be scaled. Contact Sterne Design for any additional dimensions needed.

Amendments:  
Planning processing additional information request. Issued 12.10.22.

Job Title: Proposed Extension & Alterations to 104 West Street, North Creake, Norfolk, NR21 9LH.

Client: Mrs Rose Mbure-Hunt  
Drawing Title: Proposed Planning Drawing (A1 paper size)

**STERNE**  
DESIGN  
Architecture | Design | Studio

Drawn: FGB  
Job no: 22.134.25  
Date: 12.10.2022  
Drawing no: PL02  
Rev.

