


Plan




Front Elevation

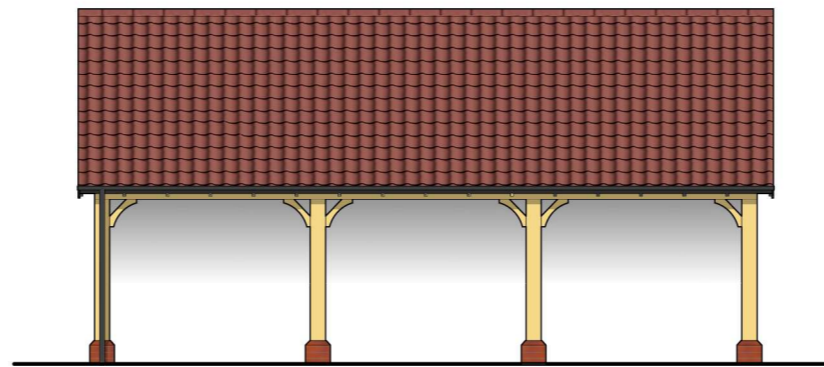

Side Elevation



Roof Plan

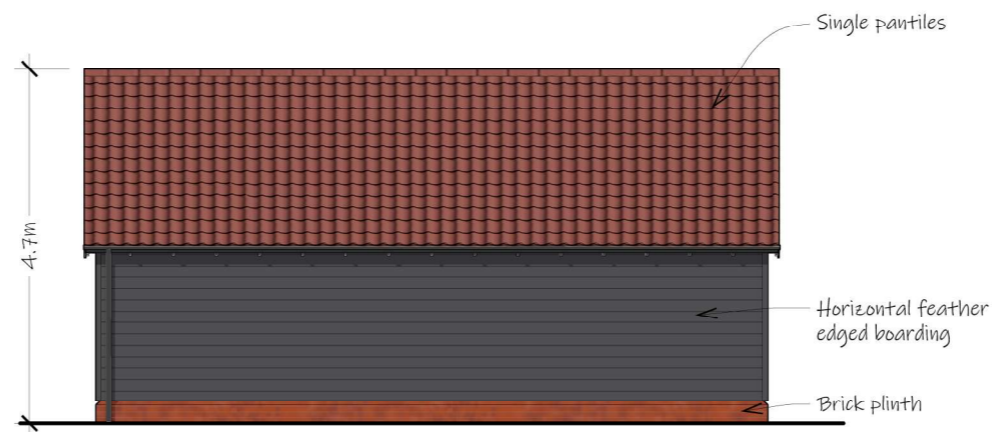


Rear Elevation



Side Elevation

- MATERIALS:**
- Wienerberger Mardale Antique brick plinth throughout.
 - Black horizontal timber cladding.
 - Roof finish to be Sandtoft terracotta single clay pantile as annotated.
 - Black bargeboards, fascias and soffits.
 - Black rainwater goods (gutters and downpipes).
 - Unpainted oak timber frame.

 

Ian Smillie Architectural Services
 75 Camden Road, Ipswich IP3 8JN
 telephone 01473 714209
 Do not scale from this drawing
 - if in doubt ASK.

Rev D - 04/10/22 - Updated to a triple garage
 Rev C - 17/05/22 - Updated for Planning Application
 Rev B - 16/05/22 - Material notes added
 Rev A - 19/04/22 - General updates

Proposed Carport (Plot 2)
 Proposed New Dwellings
 Stoke Farm, Straight Road, Battisford, Stowmarket, Suffolk
 for Mr & Mrs D Upson
 scale: 1:100 @ A3 drg. number 2021155/08 rev. D