



EAST ELEVATION
SCALE 1:200

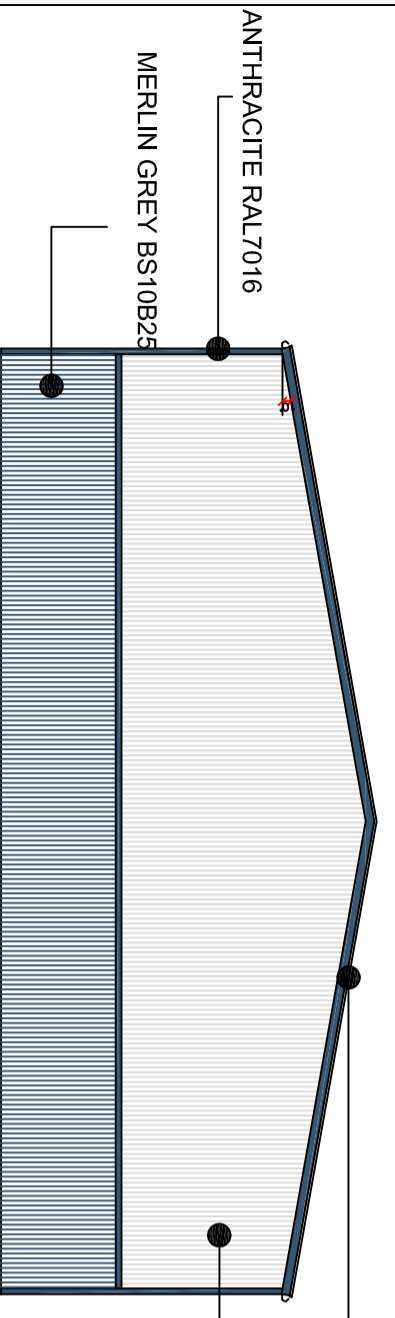

SOUTH ELEVATION
SCALE 1:200



NORTH ELEVATION
SCALE 1:200

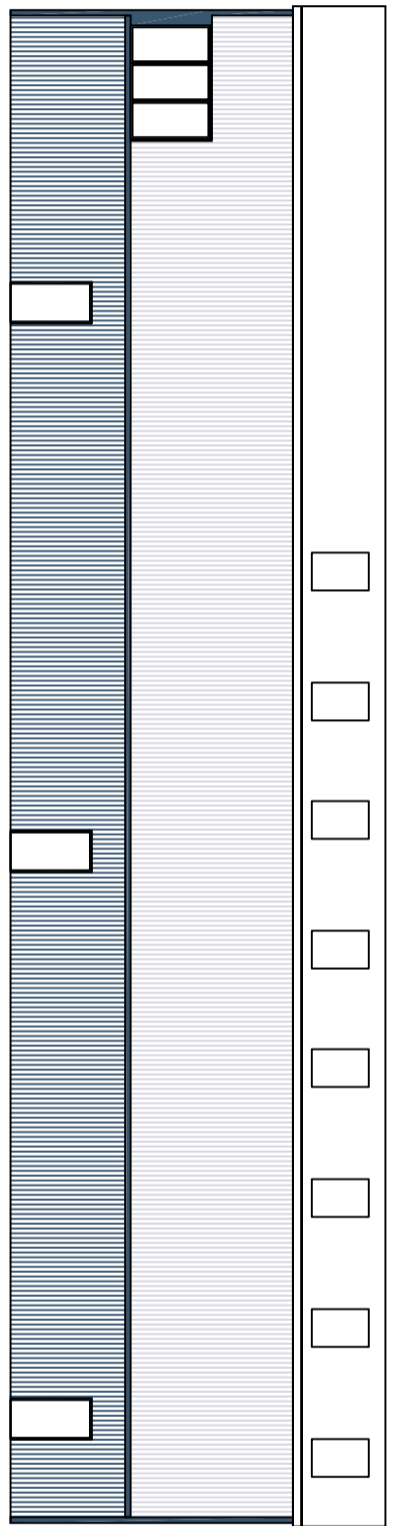

WEST ELEVATION
SCALE 1:200

EX2	PROPOSAL: COMMERCIAL BUILDING	CUSTOMER: FIX 24/7	DRAWING NUMBER: 2105.02D
NDT	ADDRESS: EXETER AIRPORT IND EST	DRAWING TITLE: PROPOSED ELEVATIONS	SCALE: 1:200 @ A3
			DATE: 15.09.2022

PHARDWILL
 Hurst Works : Blackdown : Beaminster
 Dorset DT8 3LE www.phardwill.co.uk
 Tel : 01460 30661 Fax : 01460 30173