

Figured dimensions must be taken in preference to scaled dimensions. Any discrepancies must be reported to Stanford Partnership or the relevant Designer. Contractors, sub contractors and suppliers must verify all dimensions on site before commencing any work or making any workshop drawings. All drawings are copyright of Stanford Partnership.


STANFORD PARTNERSHIP

Rev A Layout amended 30 december 2021

Architectural & Garden Design

The Cottage
School Lane
Colston Bassett
NG12 3FD

07841 158957
info@stanfordpartnership.co.uk

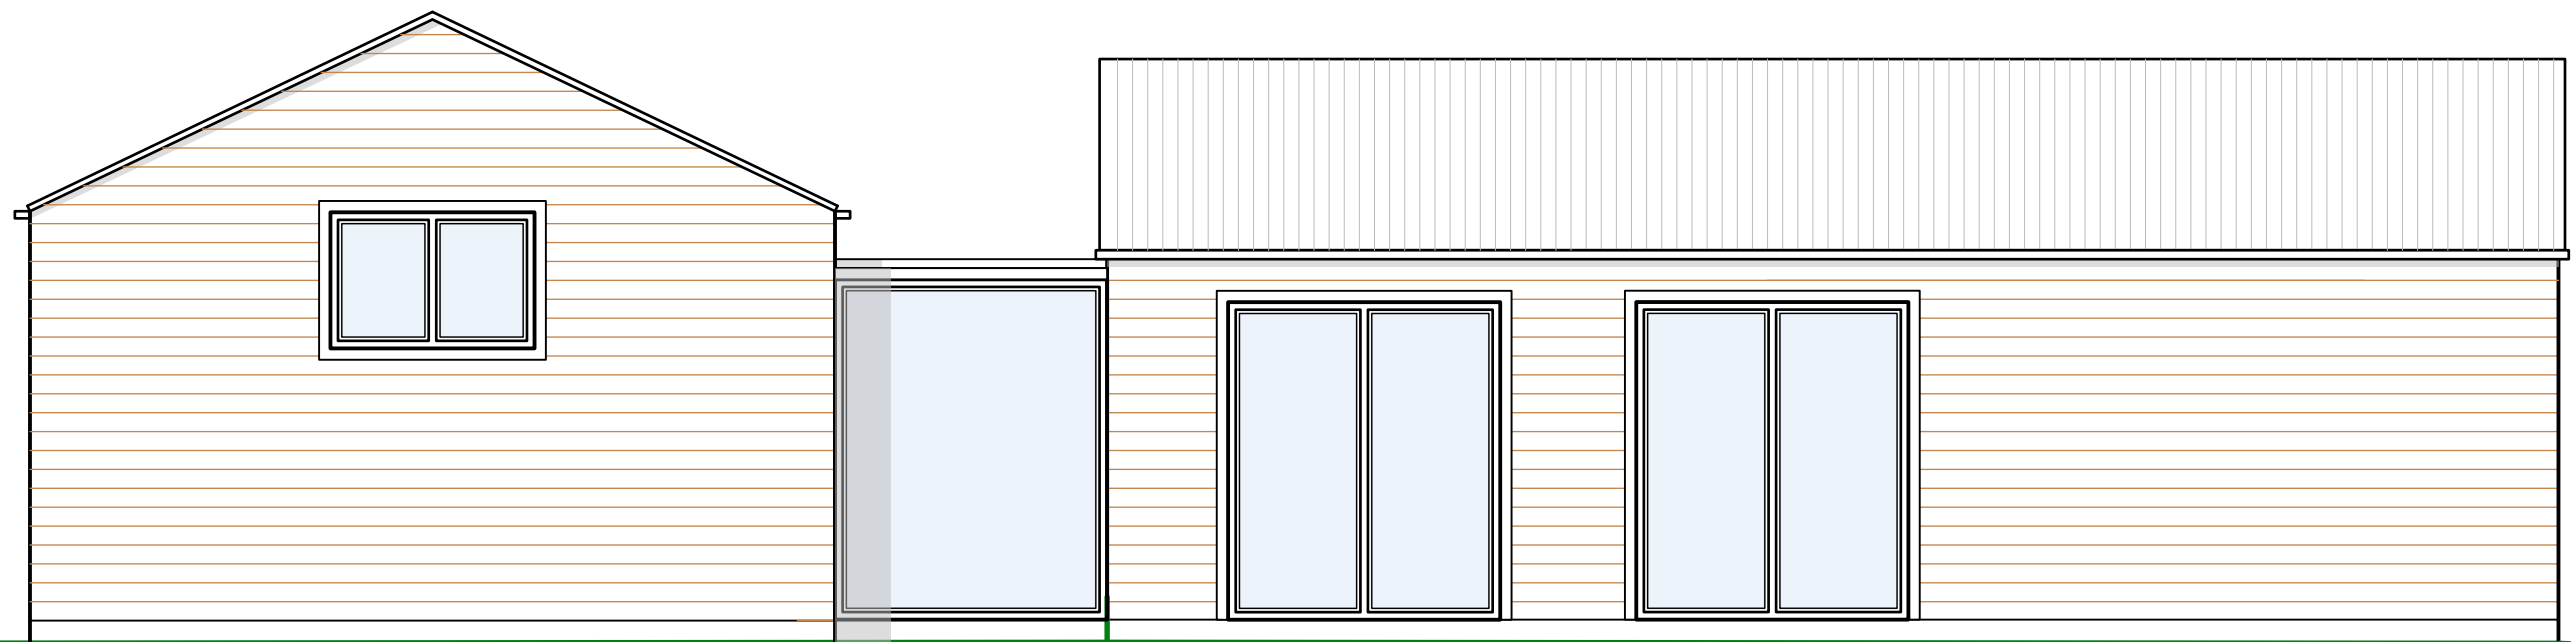

NORTH EAST ELEVATION

Date
18th October 2021

Drawing Title
Proposed North East Elevation

Scale 1:50 @ A3

Drawing No
312/06A

Project
Proposed Conversion of Existing Redundant Milking Parlour
Owthorpe Lane, Kinoulton