

Figured dimensions must be taken in preference to scaled dimensions. Any discrepancies must be reported to Stanford Partnership or the relevant Designer. Contractors, sub contractors and suppliers must verify all dimensions on site before commencing any work or making any workshop drawings. All drawings are copyright of Stanford Partnership.


STANFORD PARTNERSHIP

Rev A    Layout amended    30 December 2021

Architectural & Garden Design

The Cottage  
School Lane  
Colston Bassett  
NG12 3FD

07841 158957  
info@stanfordpartnership.co.uk

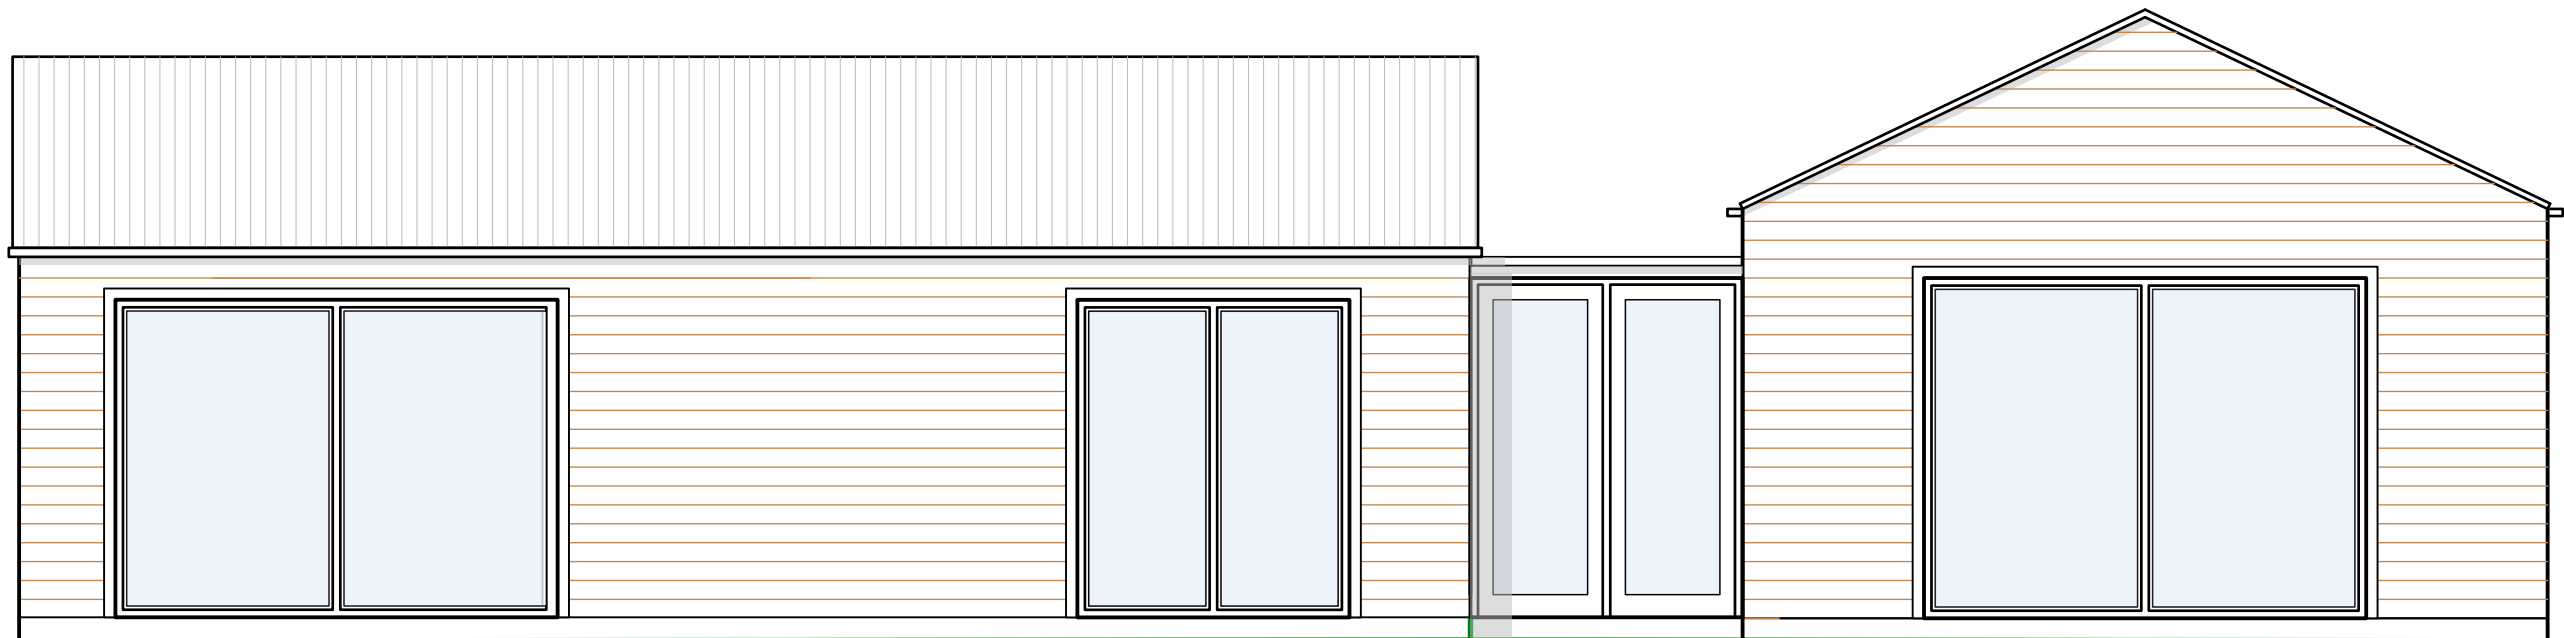

SOUTH WEST ELEVATION

**Date**  
18th October 2021

**Drawing Title**  
Proposed South West Elevation

**Scale** 1:50 @ A3

**Drawing No**  
312/07A

**Project**  
Proposed Conversion of Existing Redundant Milking Parlour  
Owthorpe Lane, Kinoulton