


ROOF PLAN

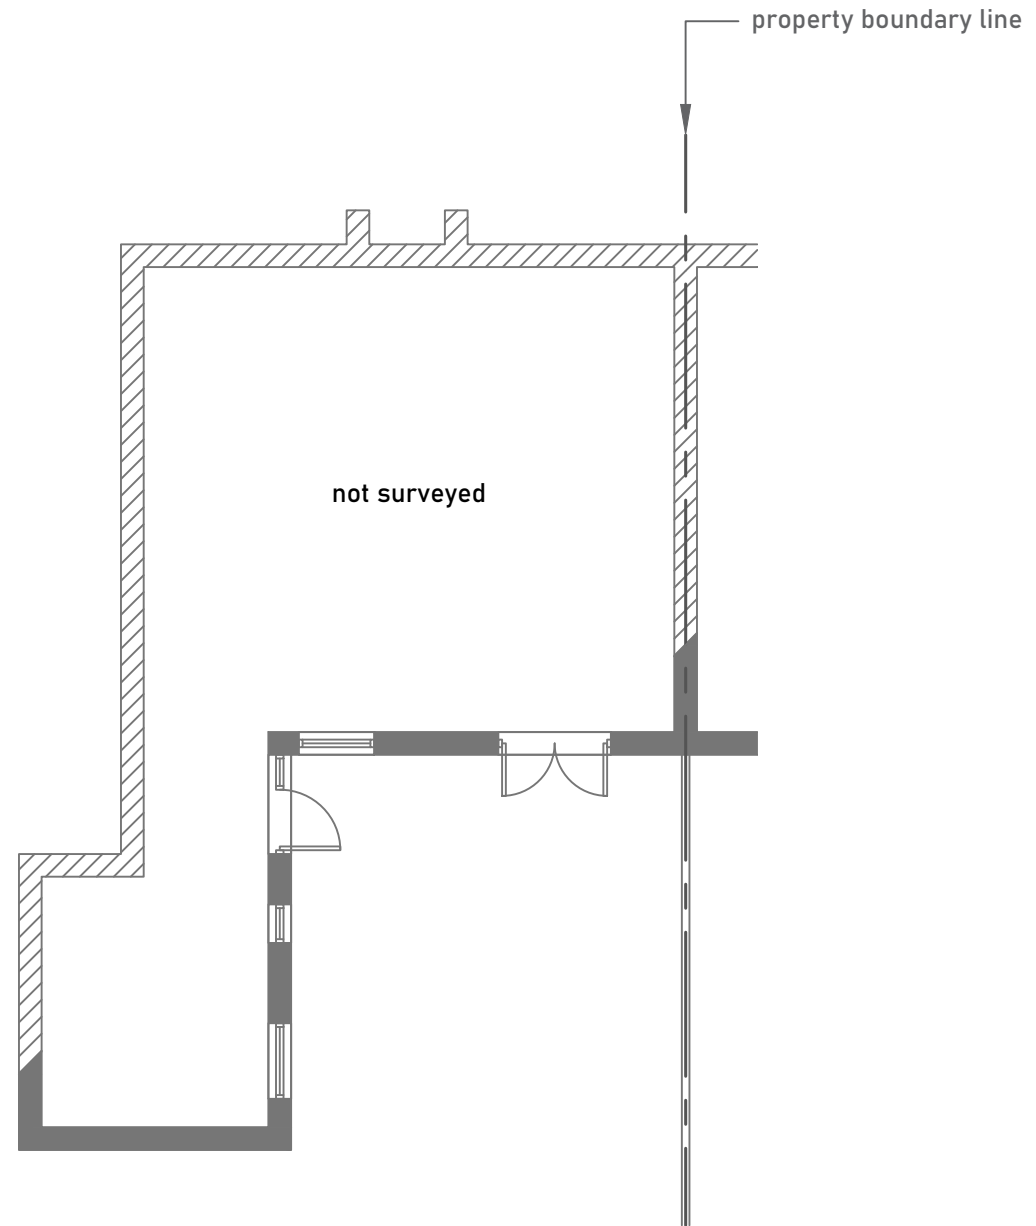

FLOOR PLAN

SCALE- 1:100 @ A3 0m 5m 10m

notes		
-	-	-
no.	revision/issue	date

Eden Verandas Ltd.
Unit 13, Southwood Business Park,
Armstrong Mall,
Farnborough,
GU14 0NR
01252451580
www.edenverandas.co.uk info@edenverandas.co.uk

job title
**Mr & Mrs Coates,
15 Orlingbury Road,
Little Harrowden,
Wellingborough,
Northamptonshire,
NN9 5BH**

drawing title
**Plans
As Existing**

drawing status
PLANNING

job no. 35587	drawing no. 35587-01
date 06/10/2022	
scale 1:100 @A3	