

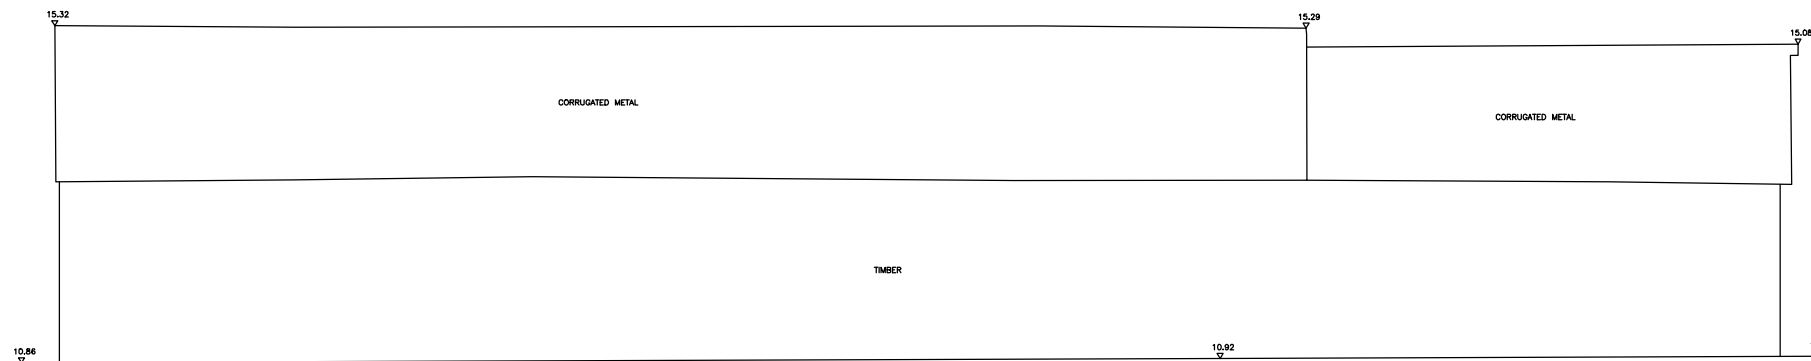



UNIT 1
EXISTING FRONT ELEVATION
(ELEVATION 1)

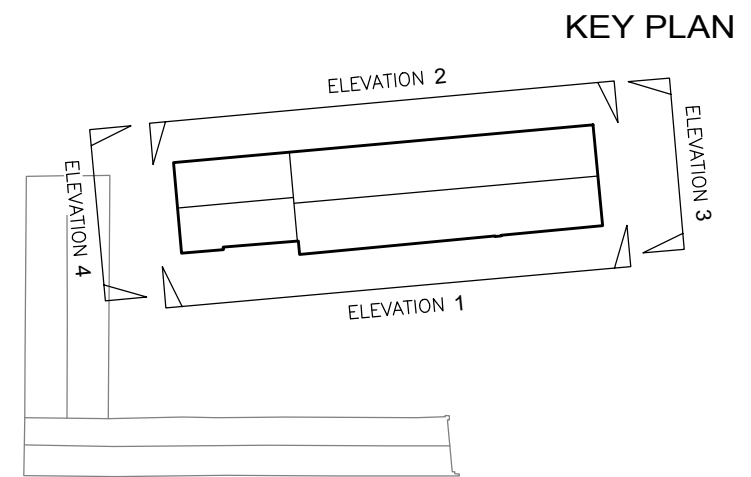


UNIT 1
EXISTING REAR ELEVATION
(ELEVATION 7)

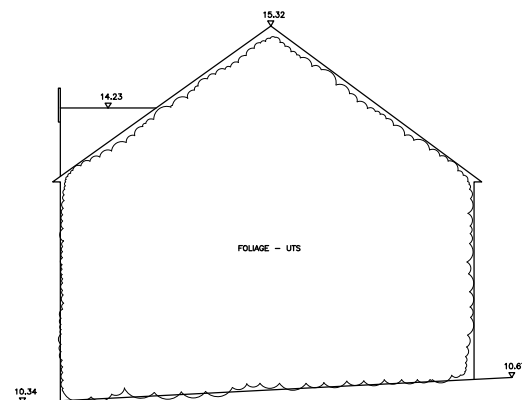

UNIT 1
EXISTING SIDE ELEVATION
(ELEVATION 8)

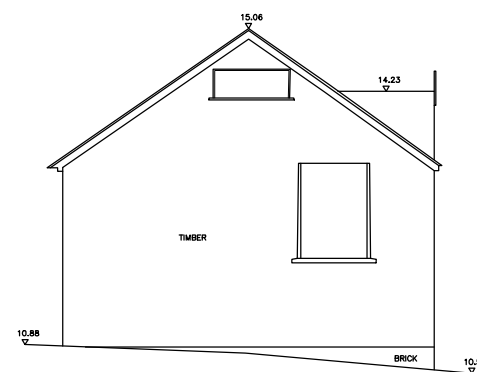

UNIT 1
EXISTING SIDE ELEVATION
(ELEVATION 6)

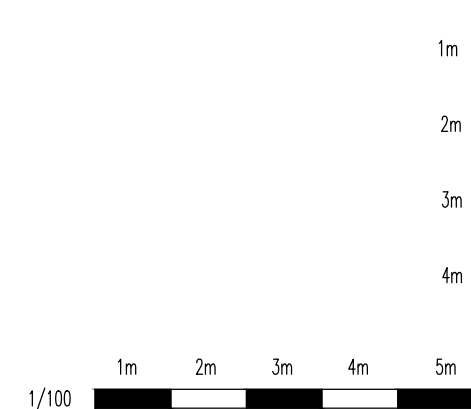

DWG No	02
Scale	1:100 @ A3
Date	01/10/22
BROOK HALL FARM LONG LANE ASTON SG2 7HE	
EXISTING ELEVATIONS	