

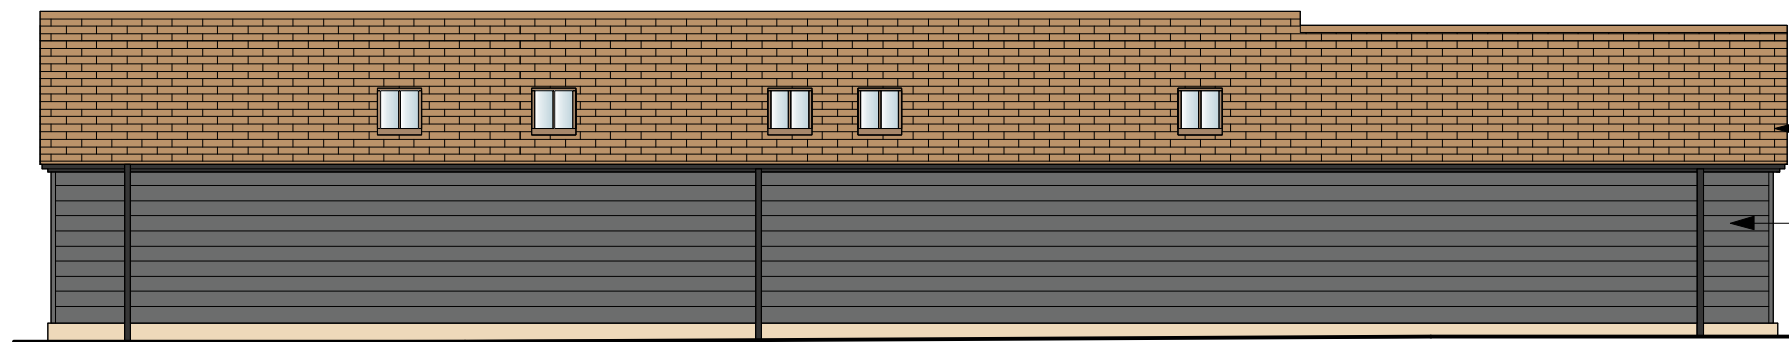


UNIT 1
PROPOSED FRONT ELEVATION
(ELEVATION 5)


KEY PLAN

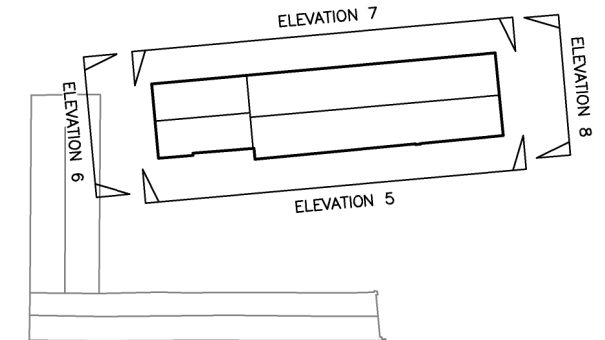

UNIT 1
PROPOSED REAR ELEVATION
(ELEVATION 7)

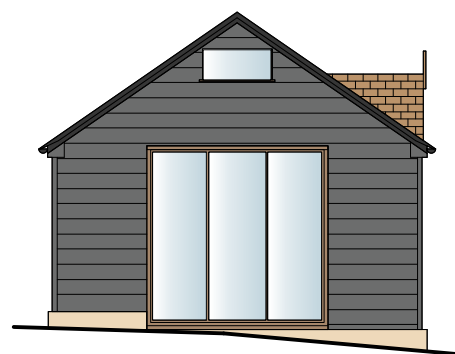


UNIT 1
PROPOSED SIDE ELEVATION
(ELEVATION 6)

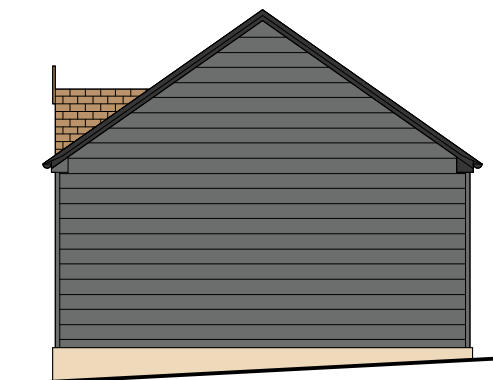

UNIT 1
PROPOSED SIDE ELEVATION
(ELEVATION 8)

BROWN TILE ROOF
BLACK WOODEN SHIPLAP

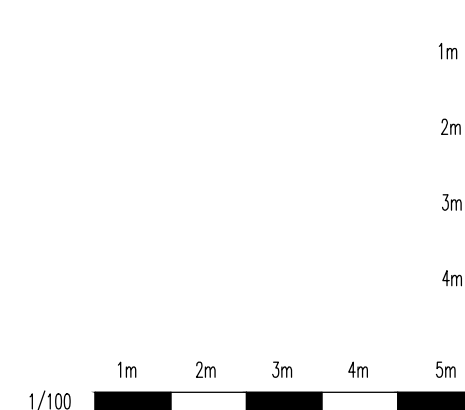

DWG No	04
Scale	1:100 @ A3
Date	01/10/22
BROOK HALL FARM LONG LANE ASTON SG2 7HE	
PROPOSED ELEVATIONS	