





ARENA FLOOR PLAN
Scale 1:250

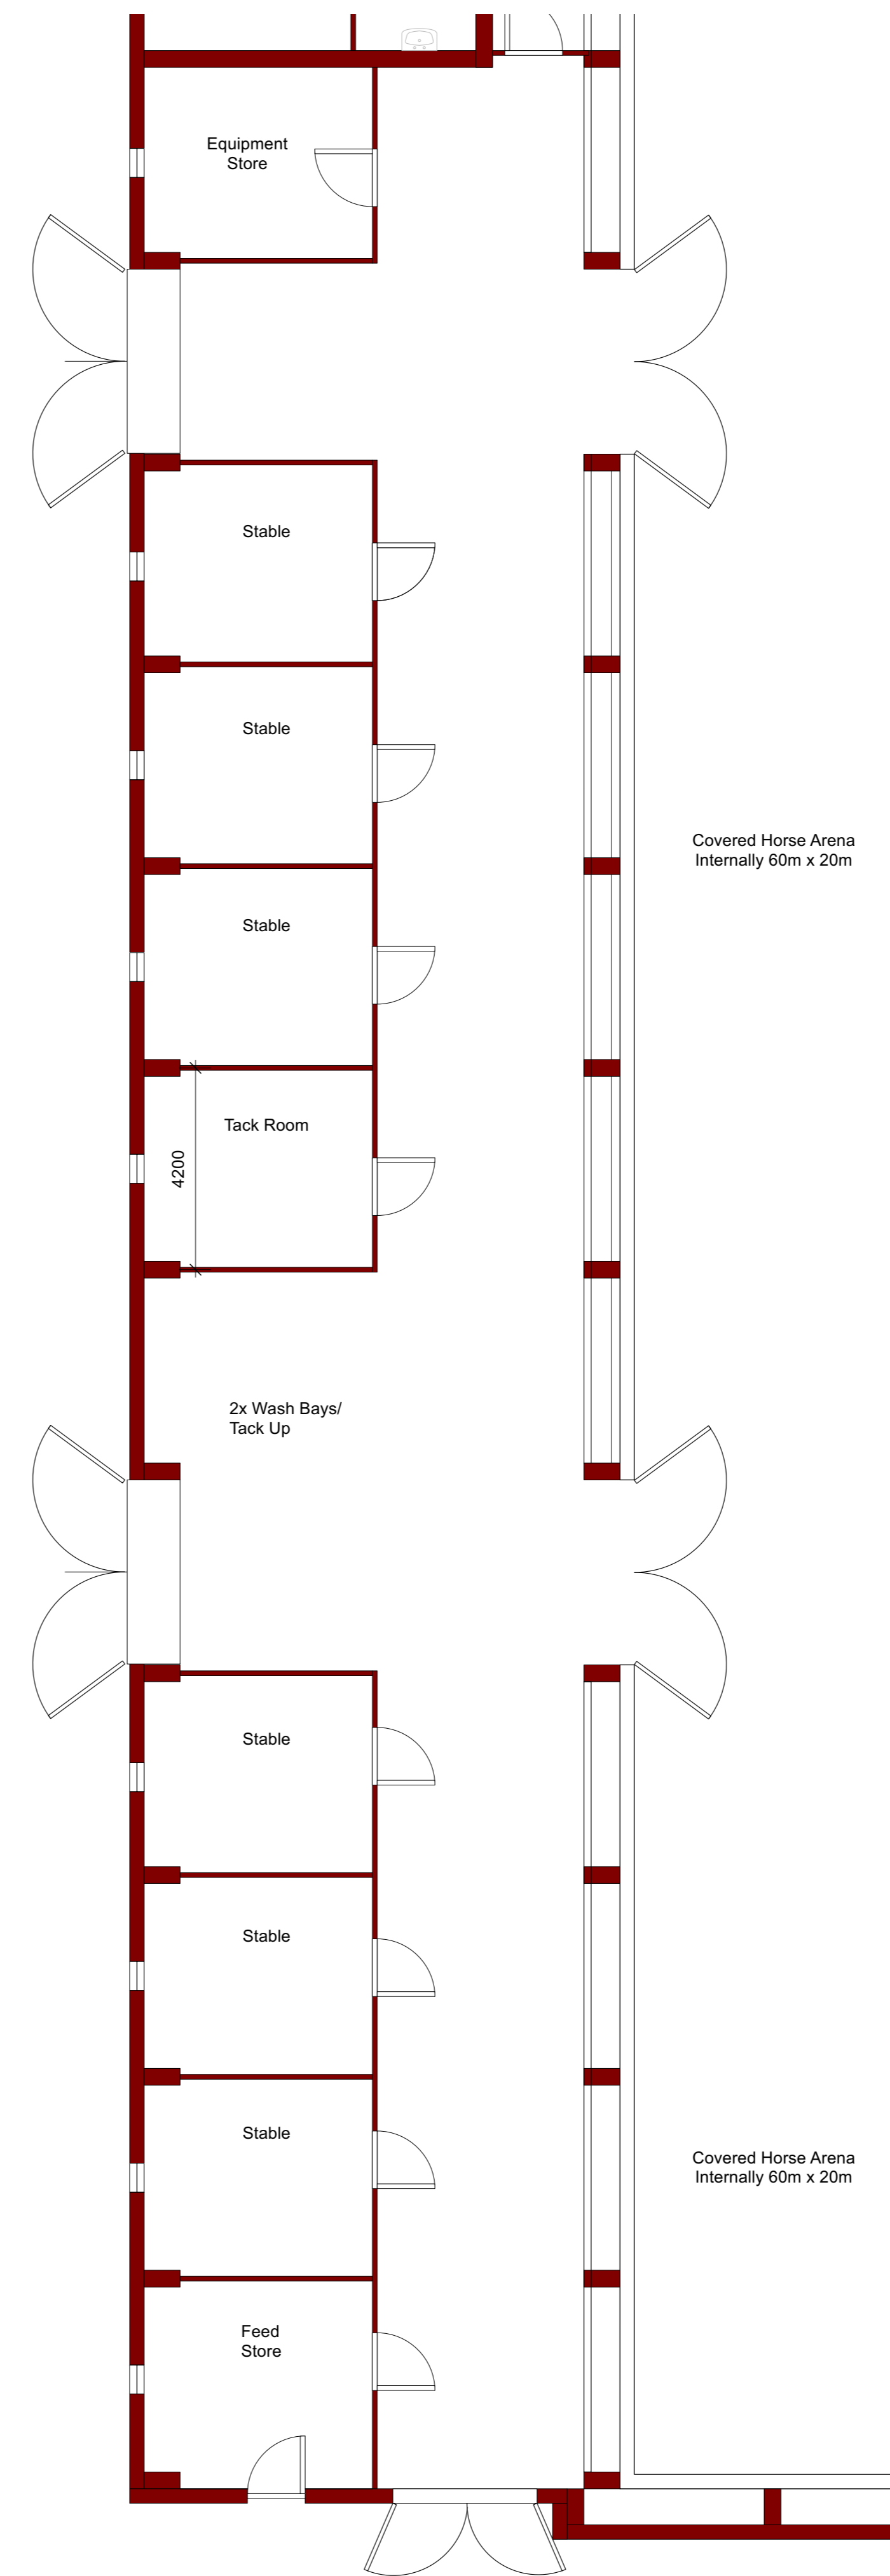

STABLES FLOOR PLAN
Scale 1:100

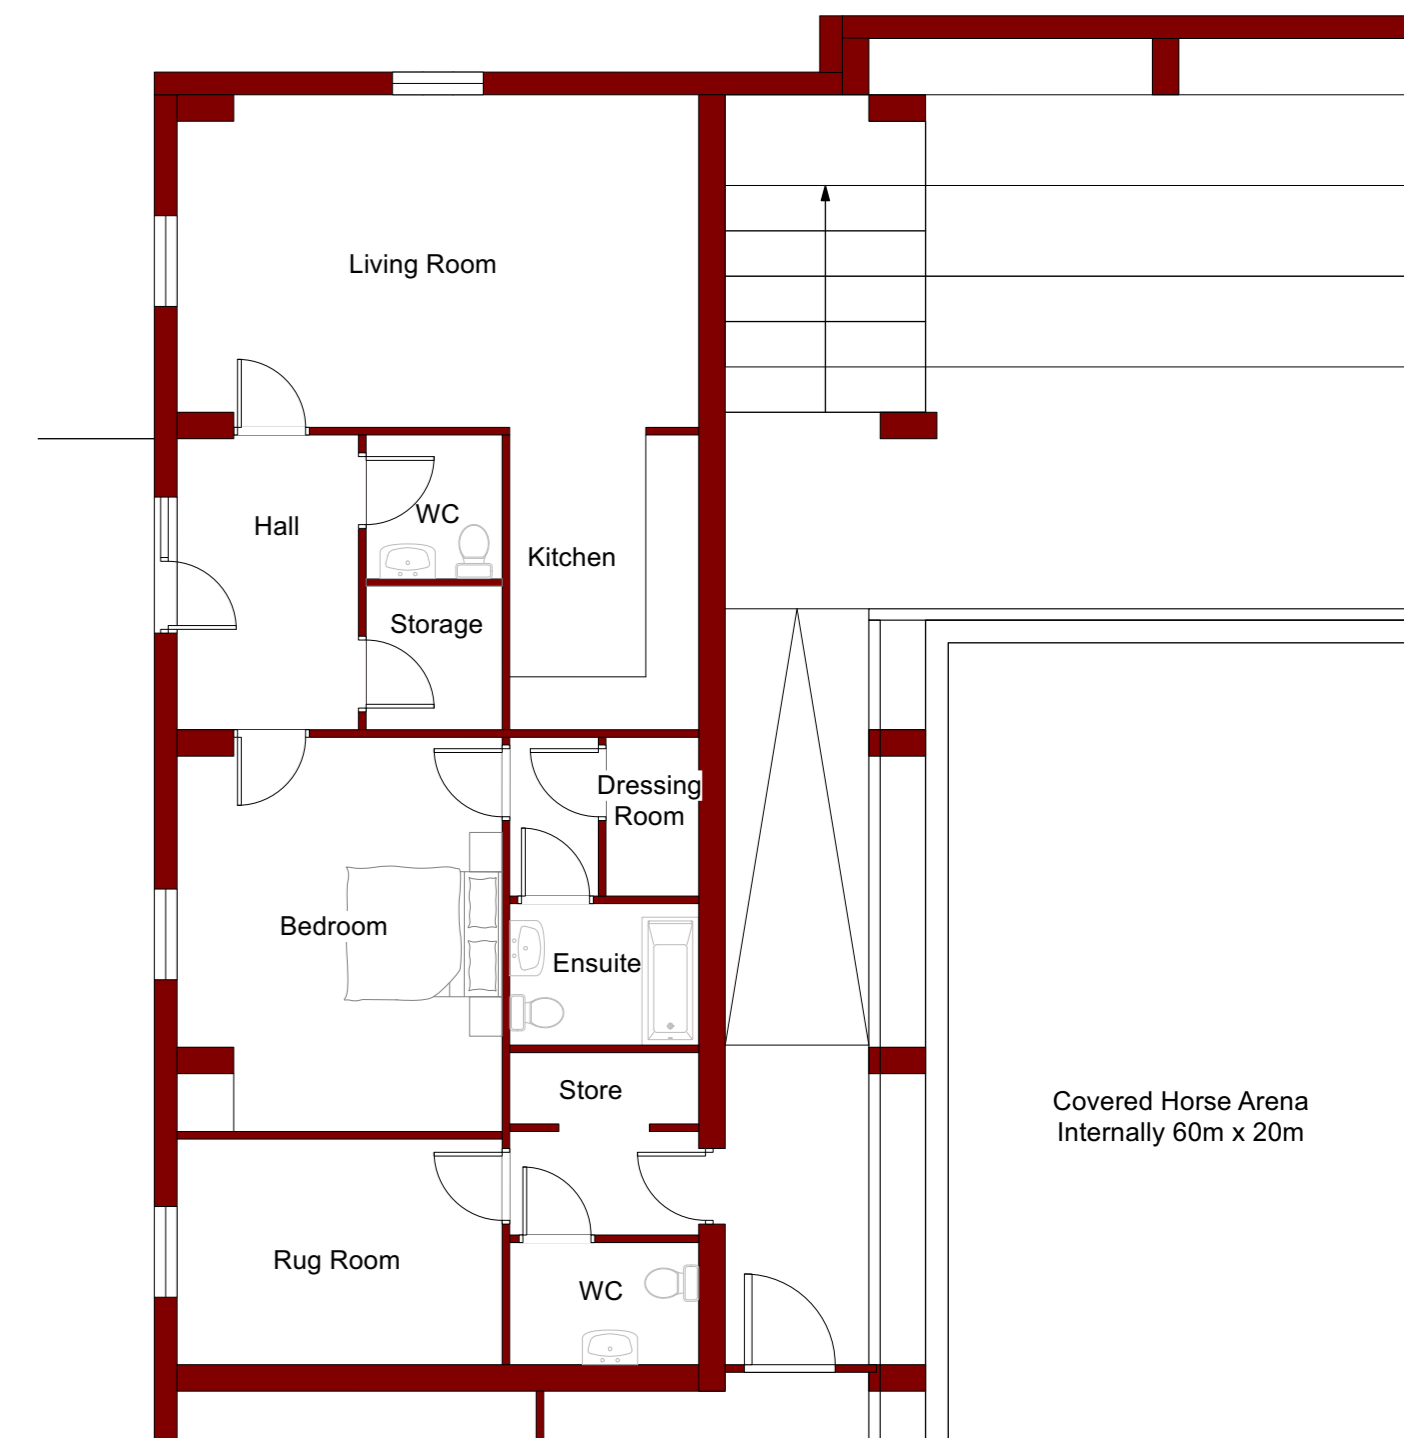

GROOMS ACCOMODATION FLOOR PLAN
Scale 1:100

- General Notes:**
1. This drawing is to be read in conjunction with other consultants drawings.
 2. Check site conditions prior to commencement of work.
 3. Discrepancies must be reported directly to the Architect.
 4. Do not scale off drawing, use figured dimensions only, unless for planning purposes.
 5. This drawing may be issued in colour, and may be a non-standard paper size.

A	12/08/2022	Planning Issue	CN
Rev	Date	Notes	Drawn
Scale	1 : 100 @ A1	0 5m	0 15ft
	1 : 250 @ A1	0 5 10m	0 10 20 30ft
QA Serial Number	71615		
YIANGOU			
<small>Yiangou Architects, Dyer House, 3 Dyer Street, Cirencester, Gloucestershire, GL7 2PP 1 01295 888150 e architecture@yiangou.com w www.yiangou.com</small>			
Project Address	North Rye House, Donnington, Moreton-in-Marsh, GL56 0XU		
Project Description	Proposed Equestrian Arena		
Drawing Title	Proposed Arena Floor Plan		
Drawing No.	2640-2116	Rev.	A