





ARENA FLOOR PLAN
Scale 1:250

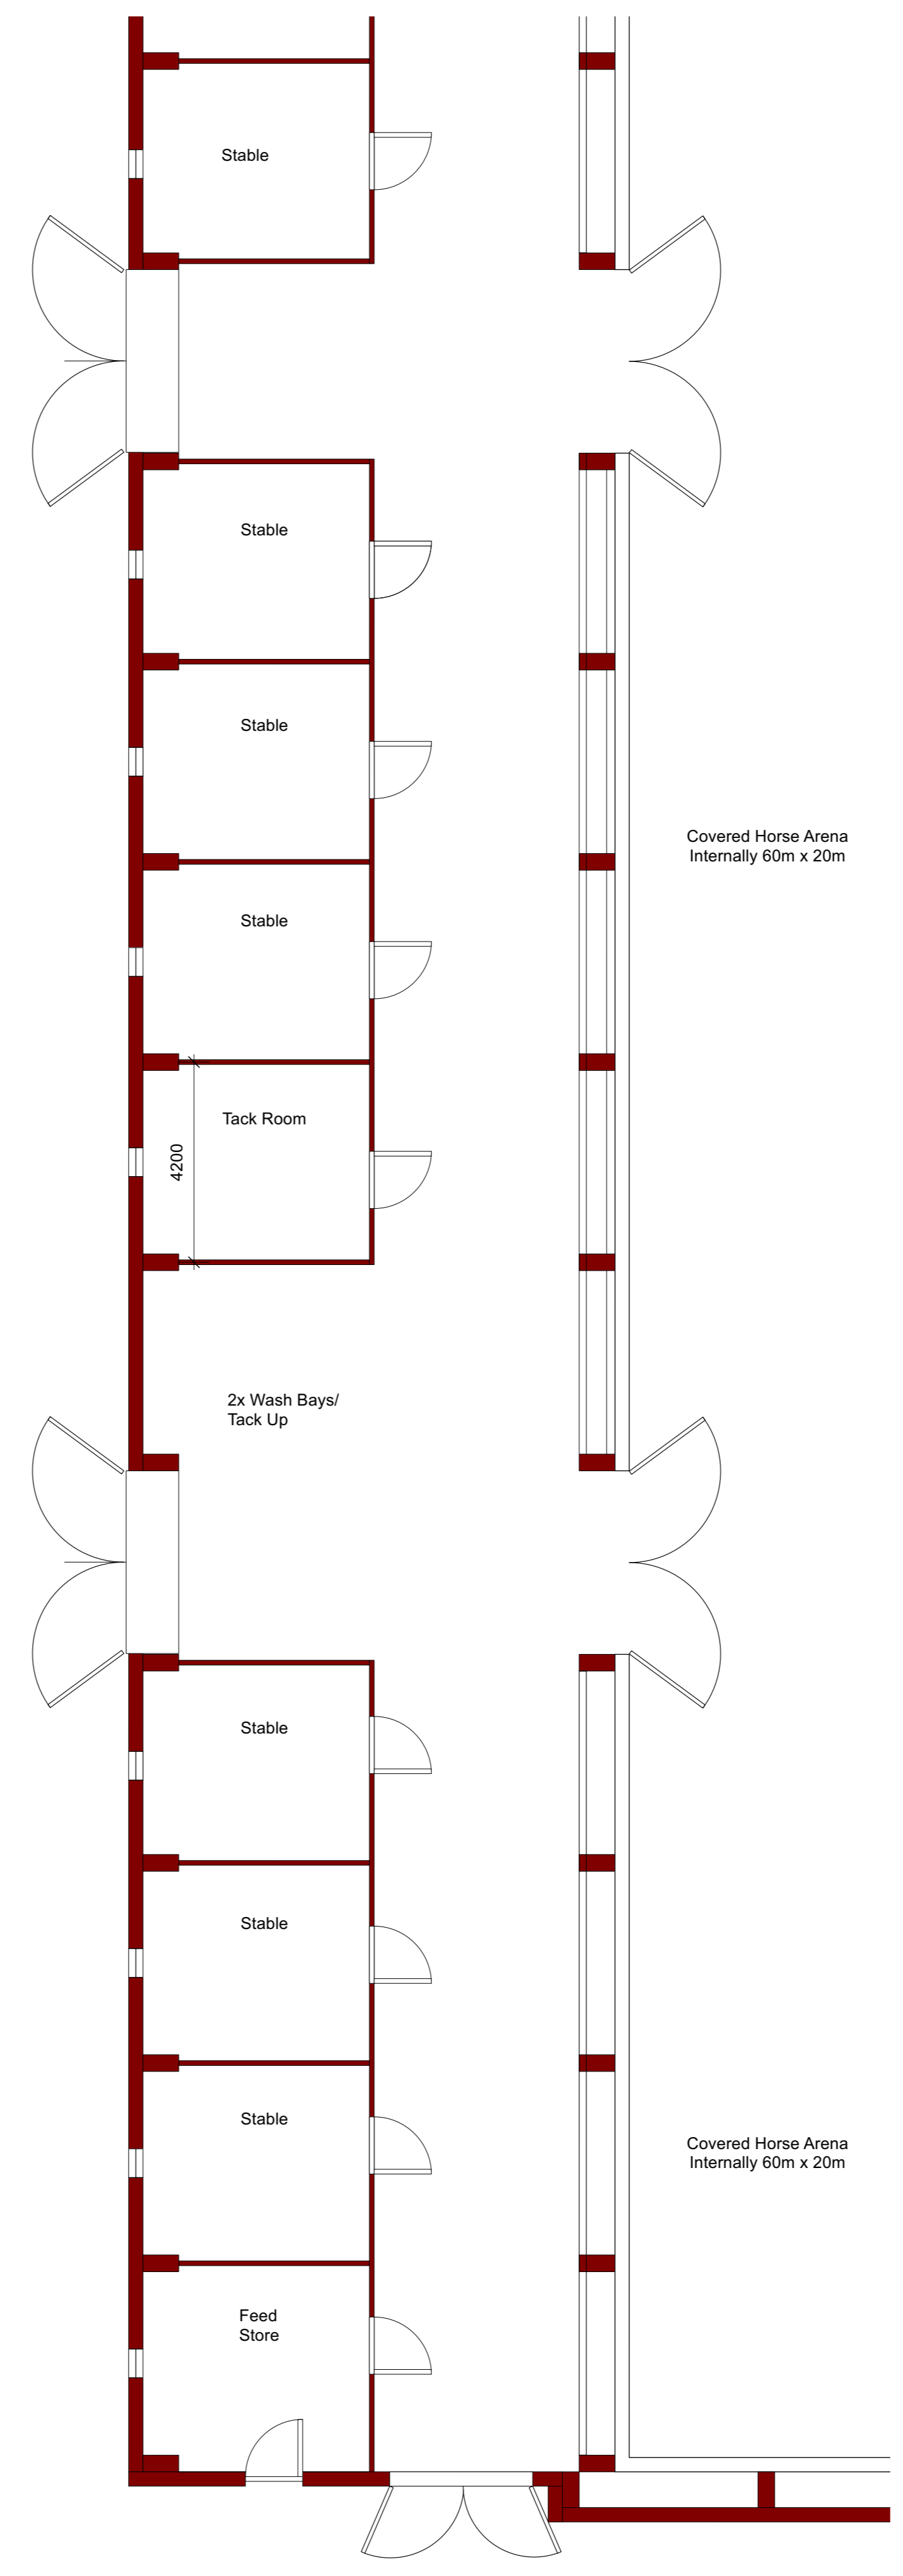

STABLES FLOOR PLAN
Scale 1:100

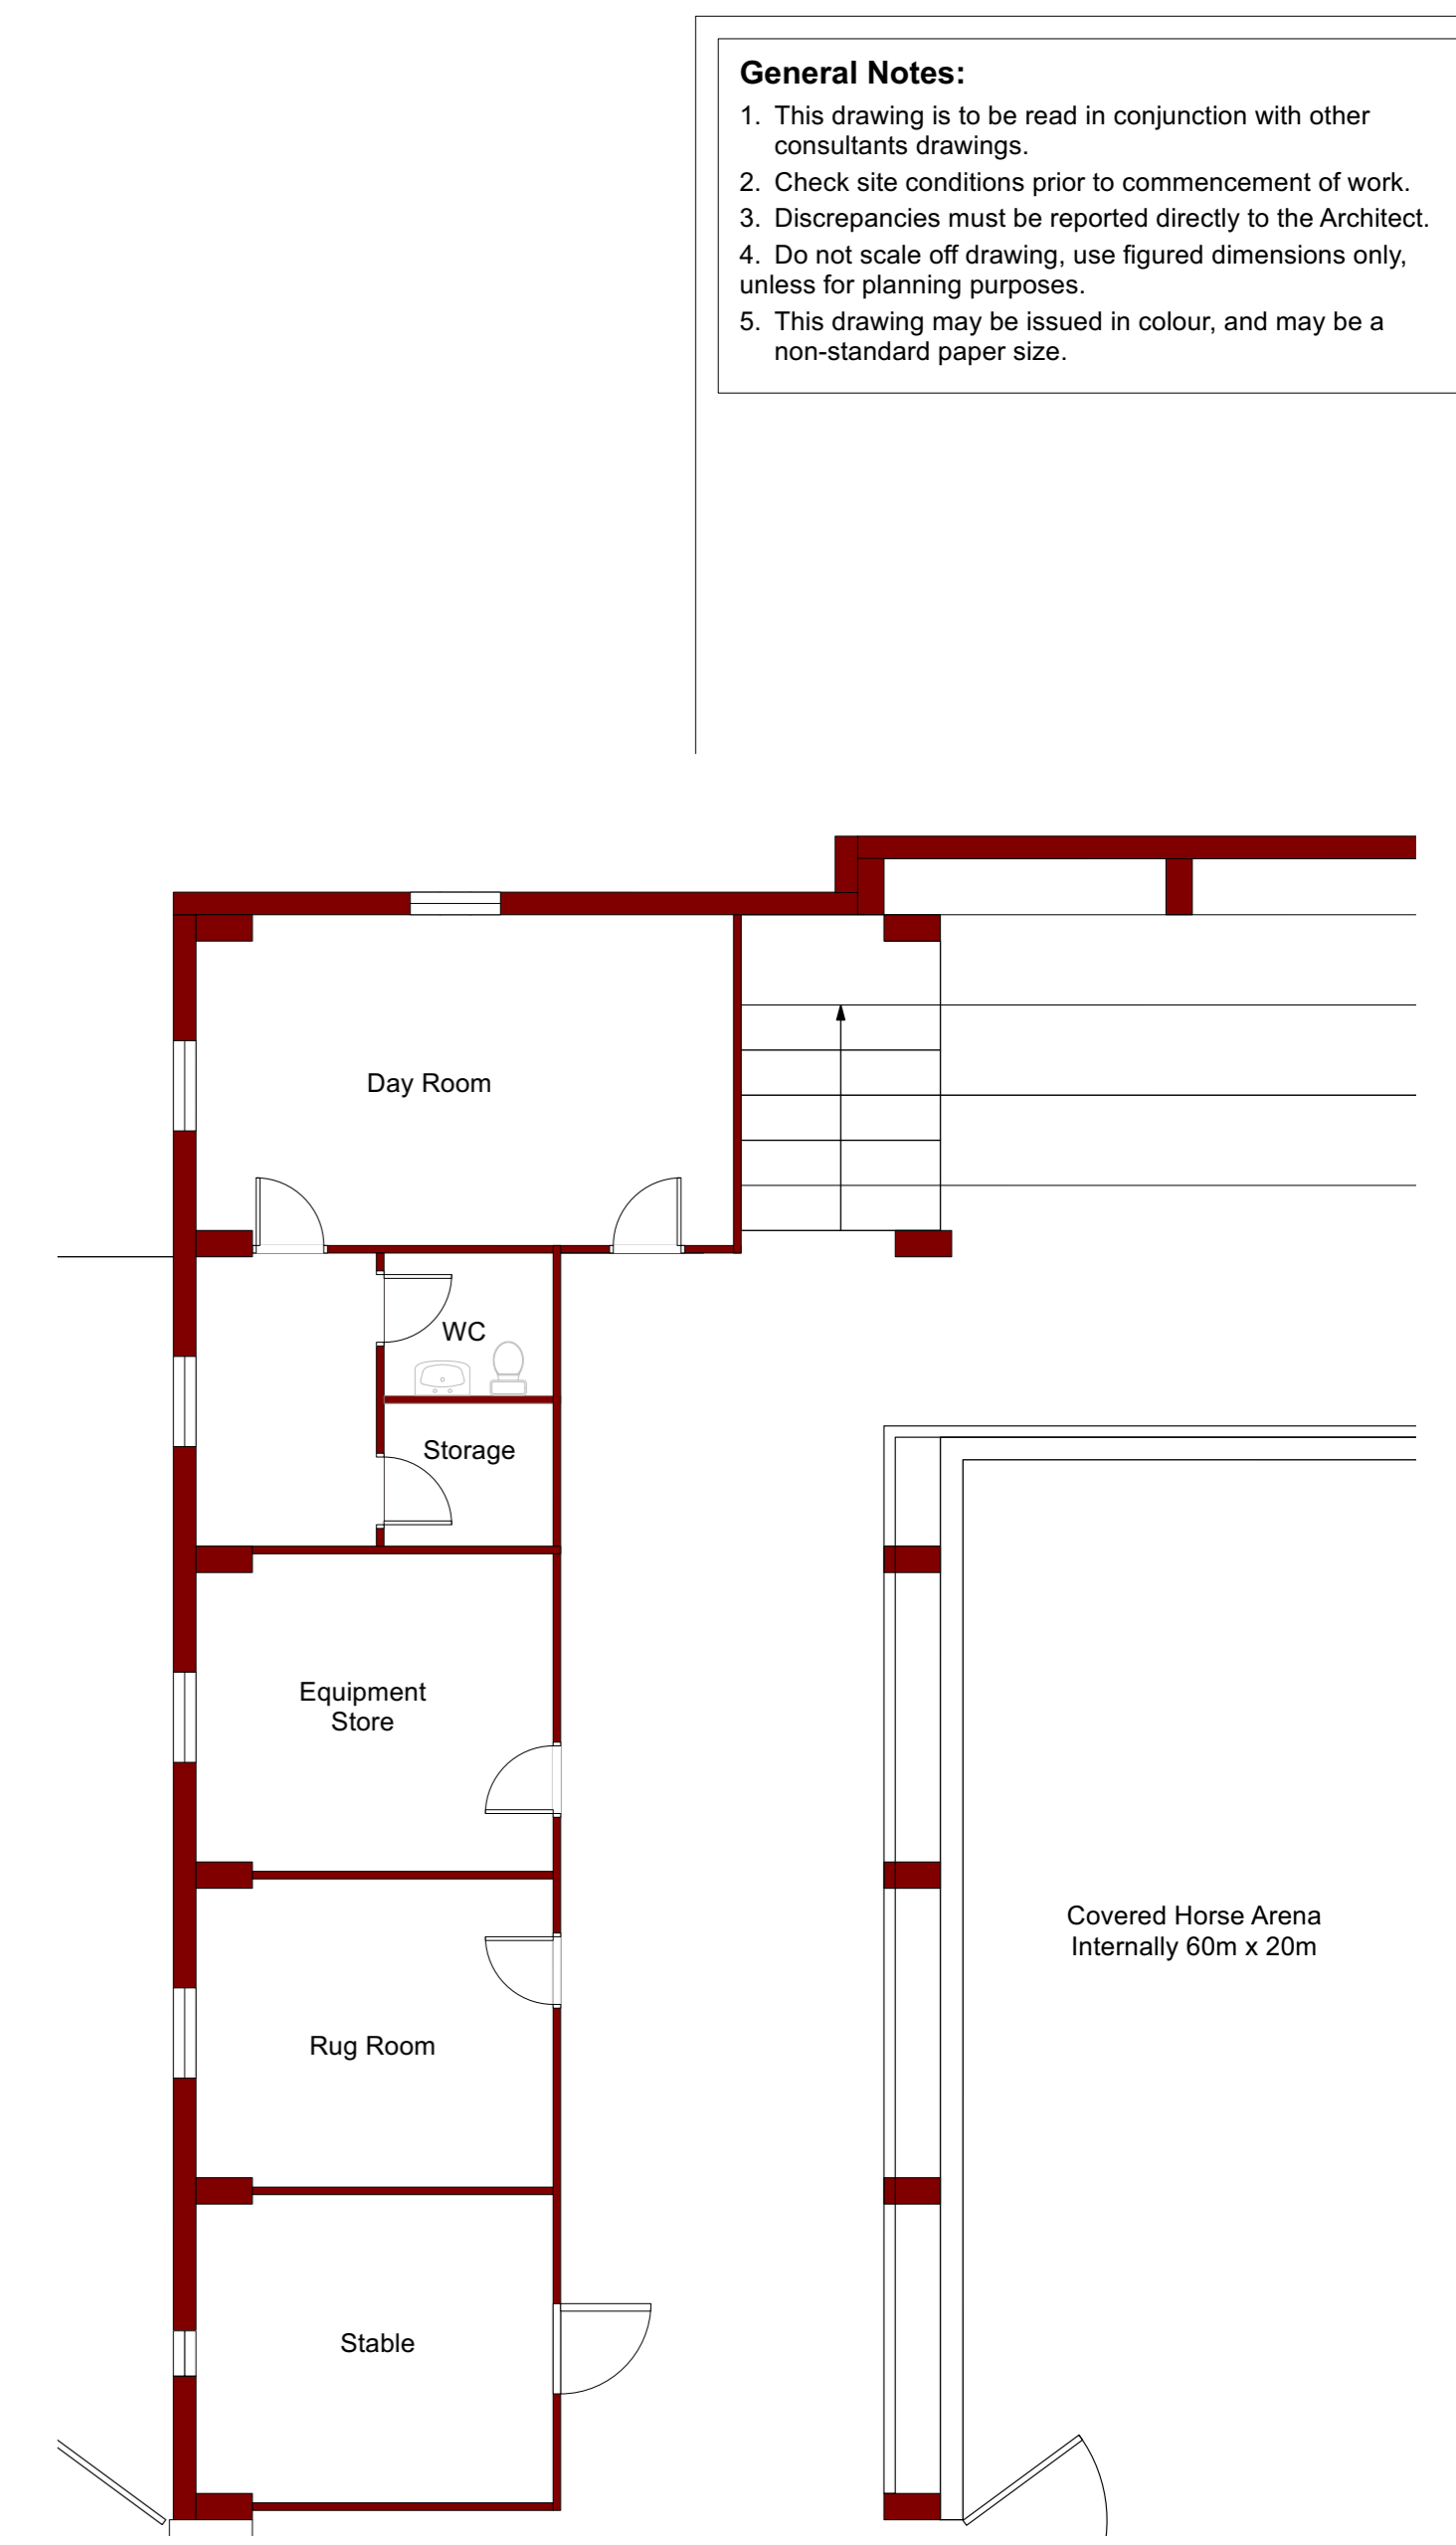

SERVICE ACCOMMODATION FLOOR PLAN
Scale 1:100

General Notes:
 1. This drawing is to be read in conjunction with other consultants drawings.
 2. Check site conditions prior to commencement of work.
 3. Discrepancies must be reported directly to the Architect.
 4. Do not scale off drawing, use figured dimensions only, unless for planning purposes.
 5. This drawing may be issued in colour, and may be a non-standard paper size.

Rev	Date	Notes	Drawn
C	28/09/2022	Updated Planning Issue	CN
B	20/09/2022	Updated Planning Issue	CN
A	12/08/2022	Planning Issue	CN

QA Serial Number	72313
------------------	-------

YIANGOU
 Yiangou Architects, Dyer House, 3 Dyer Street, Cirencester, Gloucestershire, GL7 2PP
 1 01295 880150 e architecture@yiangou.com w www.yiangou.com

Project Address	North Rye House, Donnington, Moreton-in-Marsh, GL56 0XU
Project Description	Proposed Equestrian Arena
Drawing Title	Proposed Arena Floor Plan
Drawing No.	2640-2116
Rev.	C