




- General Notes:**
1. This drawing is to be read in conjunction with other consultants drawings.
  2. Check site conditions prior to commencement of work.
  3. Discrepancies must be reported directly to the Architect.
  4. Do not scale off drawing, use figured dimensions only, unless for planning purposes.
  5. This drawing may be issued in colour, and may be a non-standard paper size.

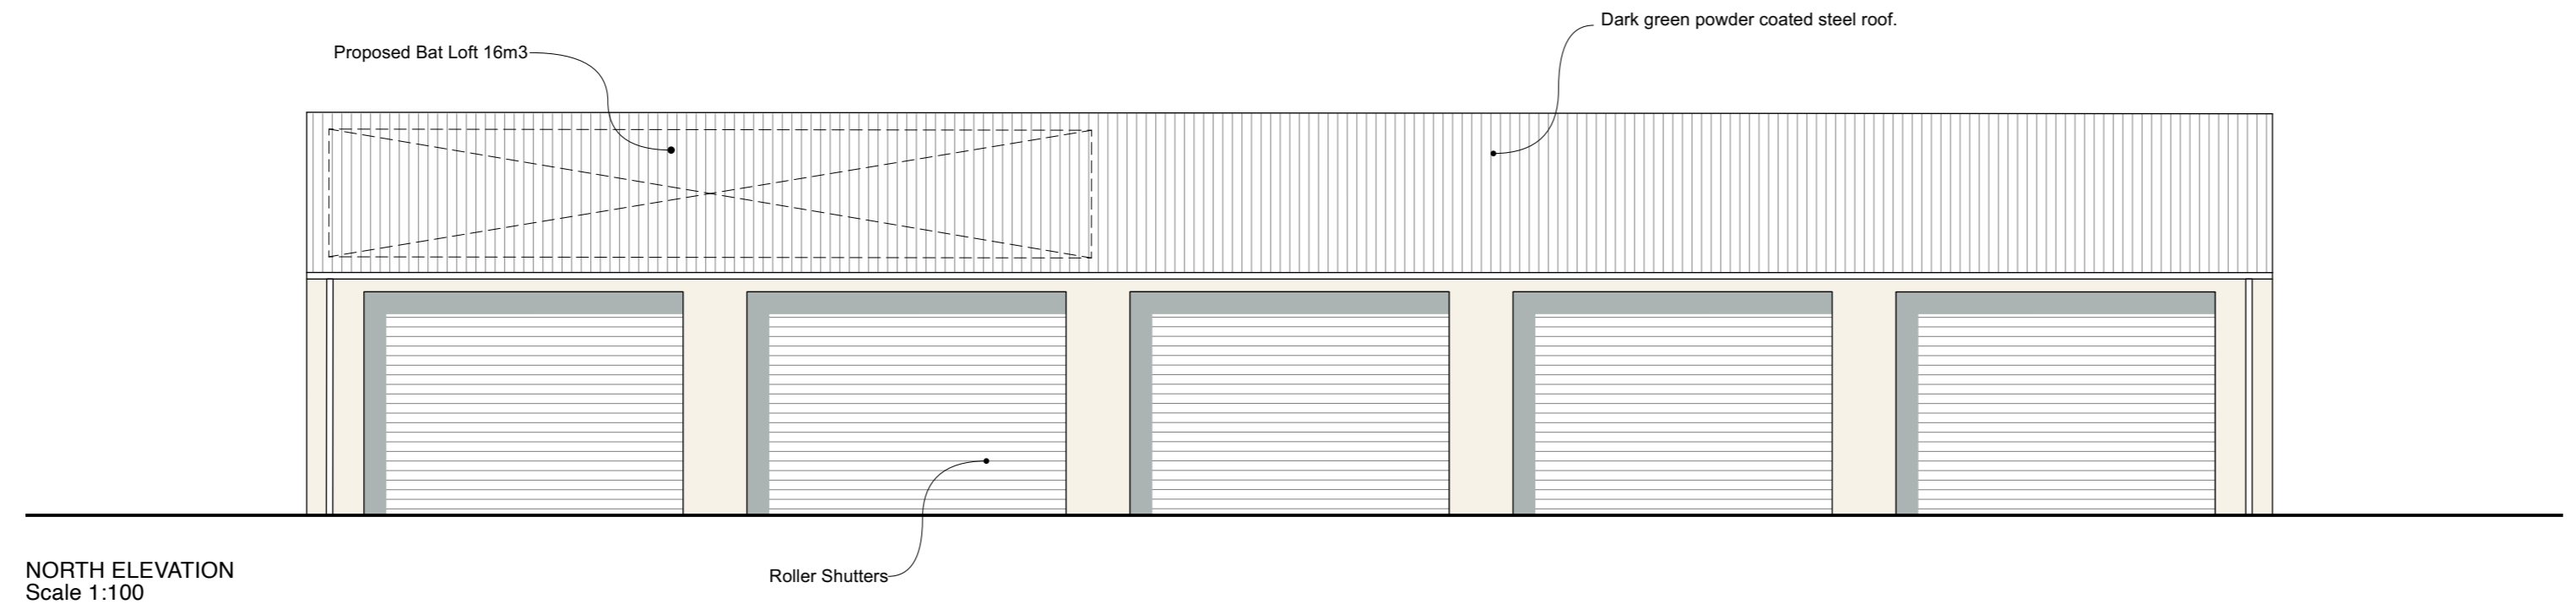


NORTH ELEVATION  
Scale 1:100

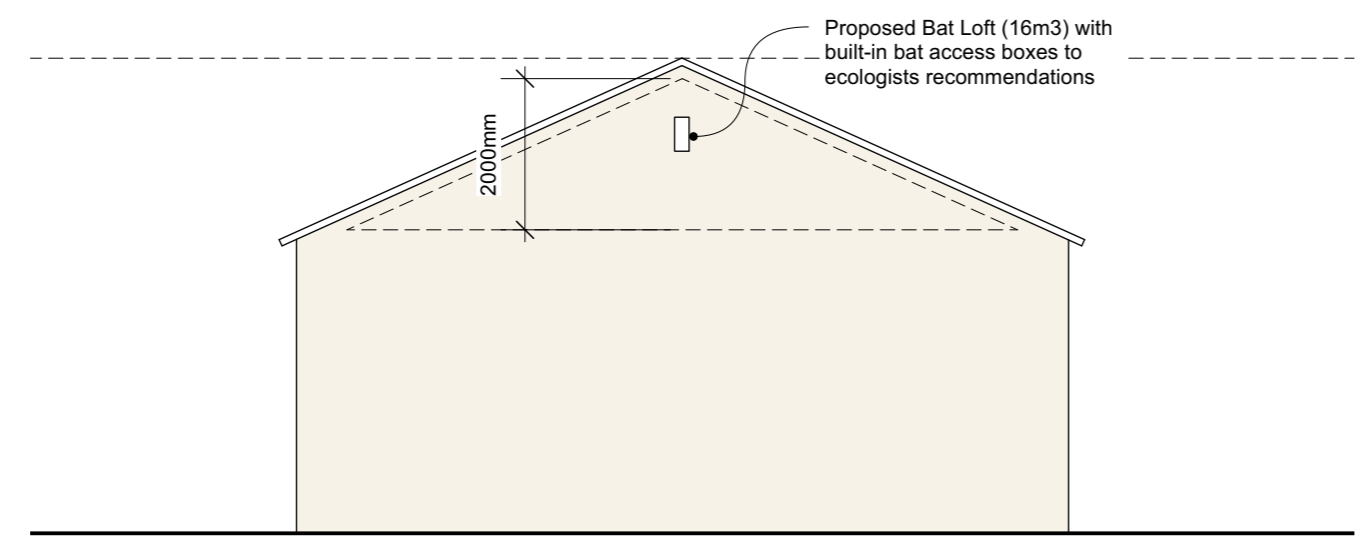


EAST ELEVATION  
Scale 1:100

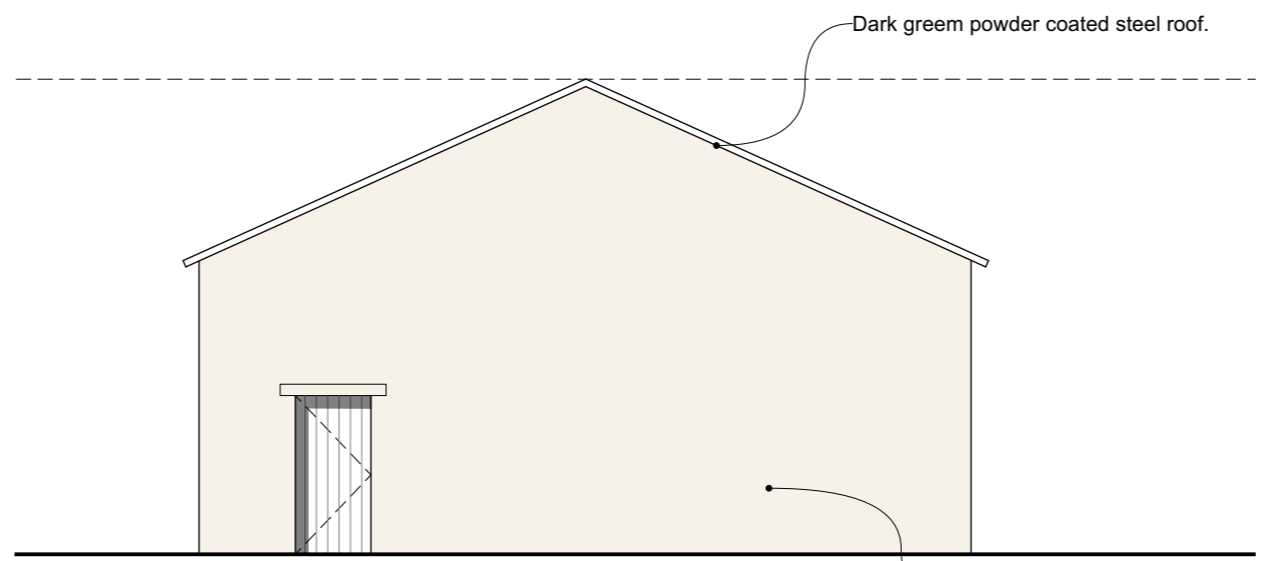

WEST ELEVATION  
Scale 1:100

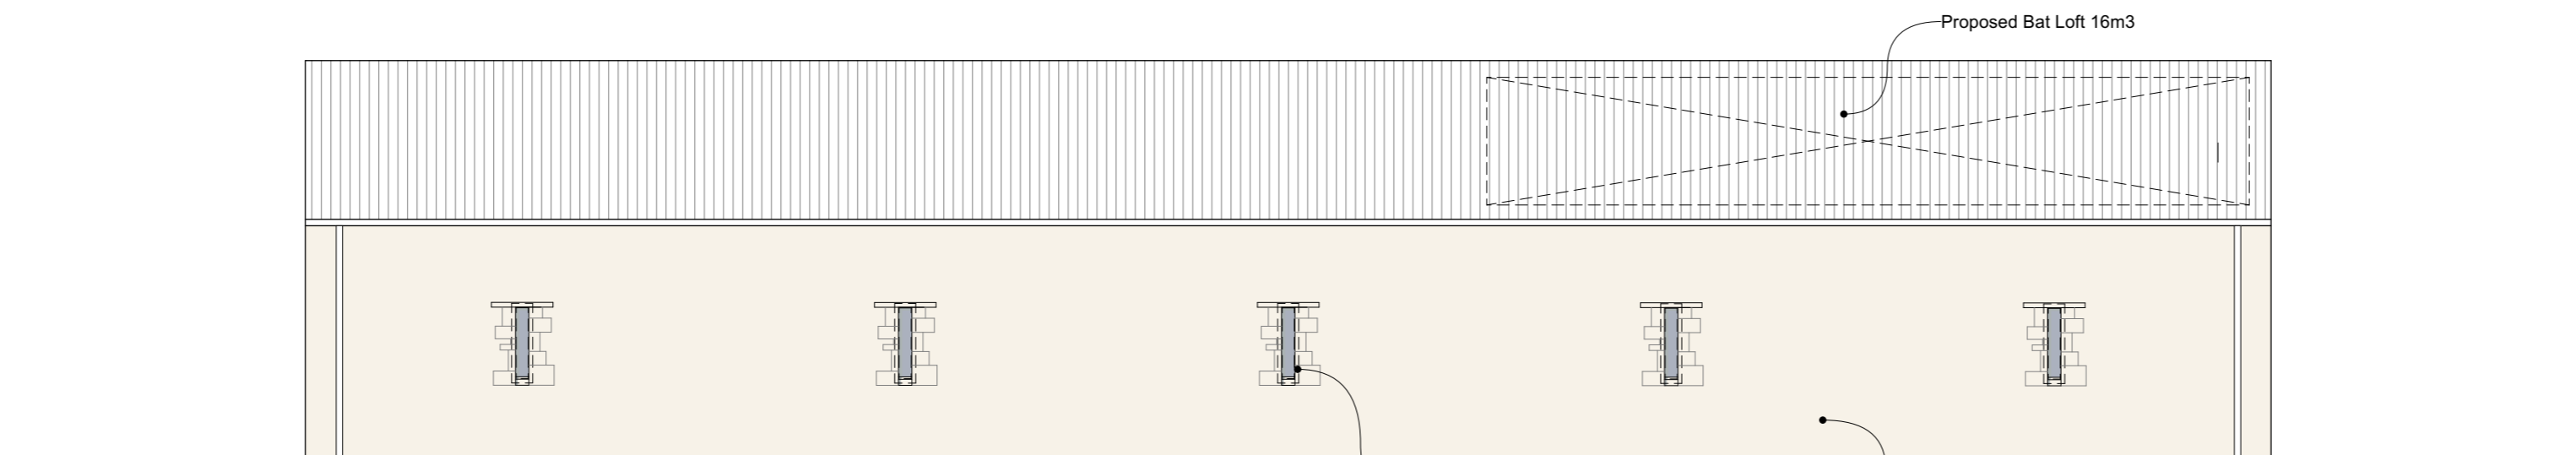

SOUTH ELEVATION  
Scale 1:100

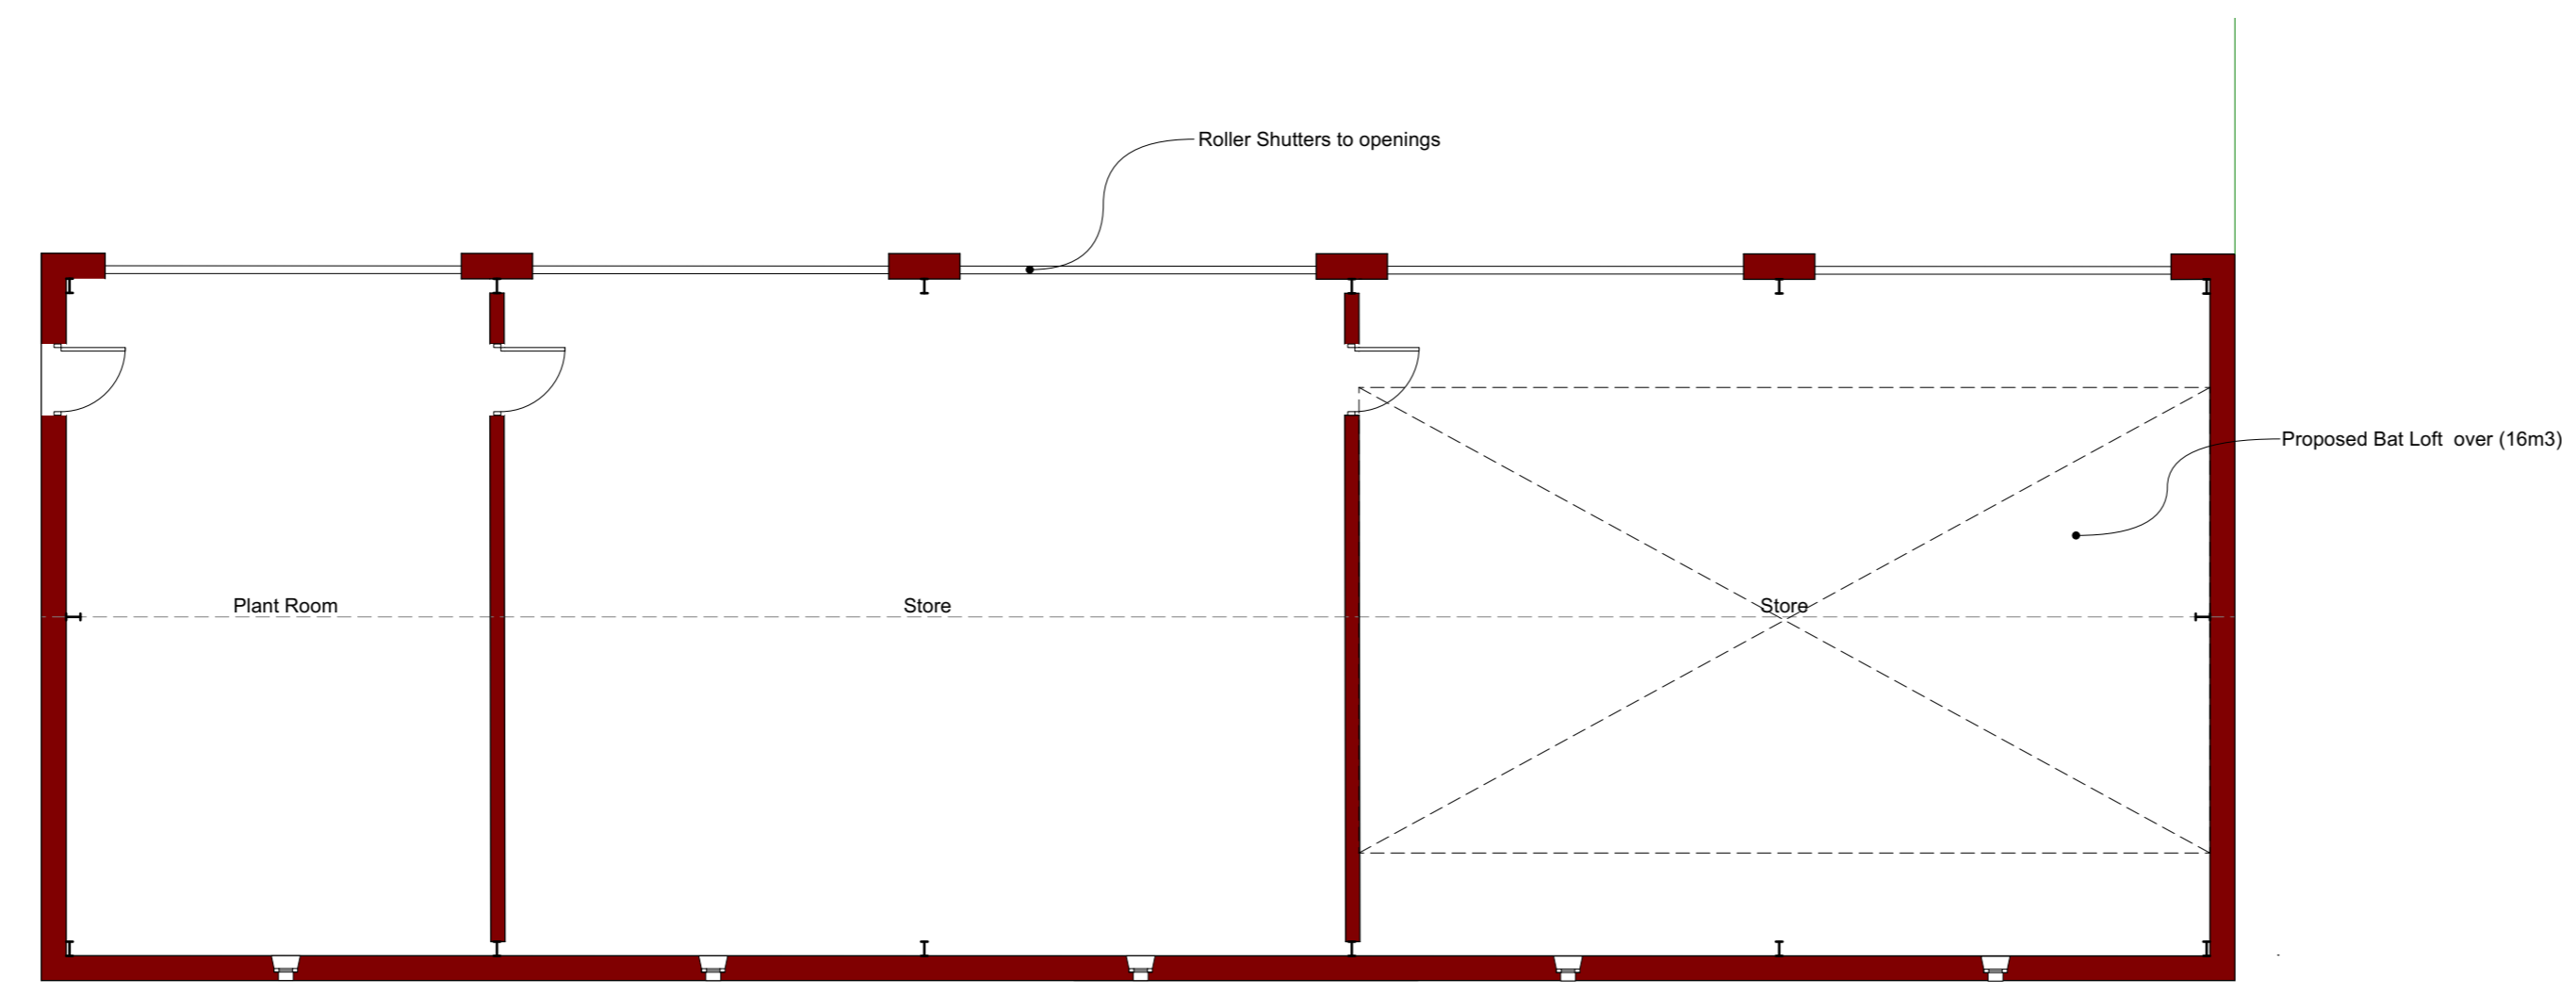

PLAN  
Scale 1:100

Rev	Date	Notes	Drawn
A	12/08/2022	Planning Issue	CN

Scale 1:100 @ A1

OA Serial Number 71616

**YIANGOU**  
 Yiangou Architects, Dyer House, 3 Dyer Street, Cirencester, Gloucestershire, GL7 2PP  
 t 01285 688150 e architecture@yiangou.com w www.yiangou.com

Project Address	North Rye House, Donnington, Moreton-in-Marsh, GL56 0XU		
Project Description	Proposed Equestrian Arena		
Drawing Title	Proposed Agricultural Barn Elevations		
Drawing No.	2640-2117	Rev.	A