


EXISTING PLAN (BARN)

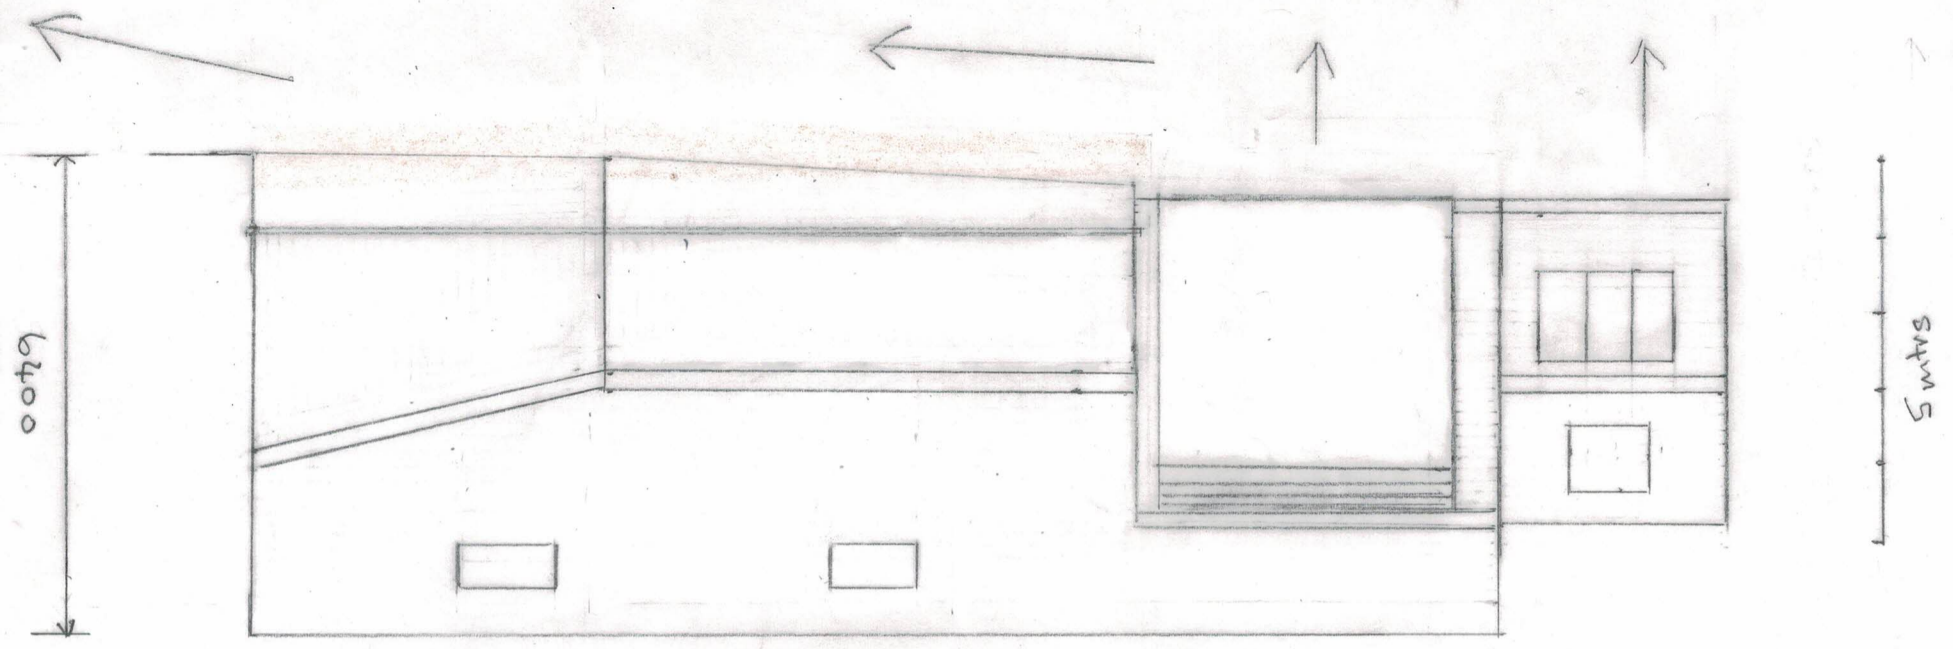

EXISTING SOUTH EAST ELEVATION

EXISTING STRUCTURAL PLAN	
D. SOUTH EAST ELEVATION	
DUCKPOO FARM	
BALL BTX	
DRAWING	DATE
NR 2	25/8/22
DRAWN BY	SCALE
R. CHRISZEE	1/100