


SCHEMATIC ELEVATIONS INDICATING INTERNAL FLOOR LEVELS & STEPS	
DUCKPOOL FARM	
BAILLITX	
DRAWING No. 10	DATE 25/8/22
DRAWN BY R. CHRISTEL	SCALE 1/100

SOUTH EAST ELEVATION

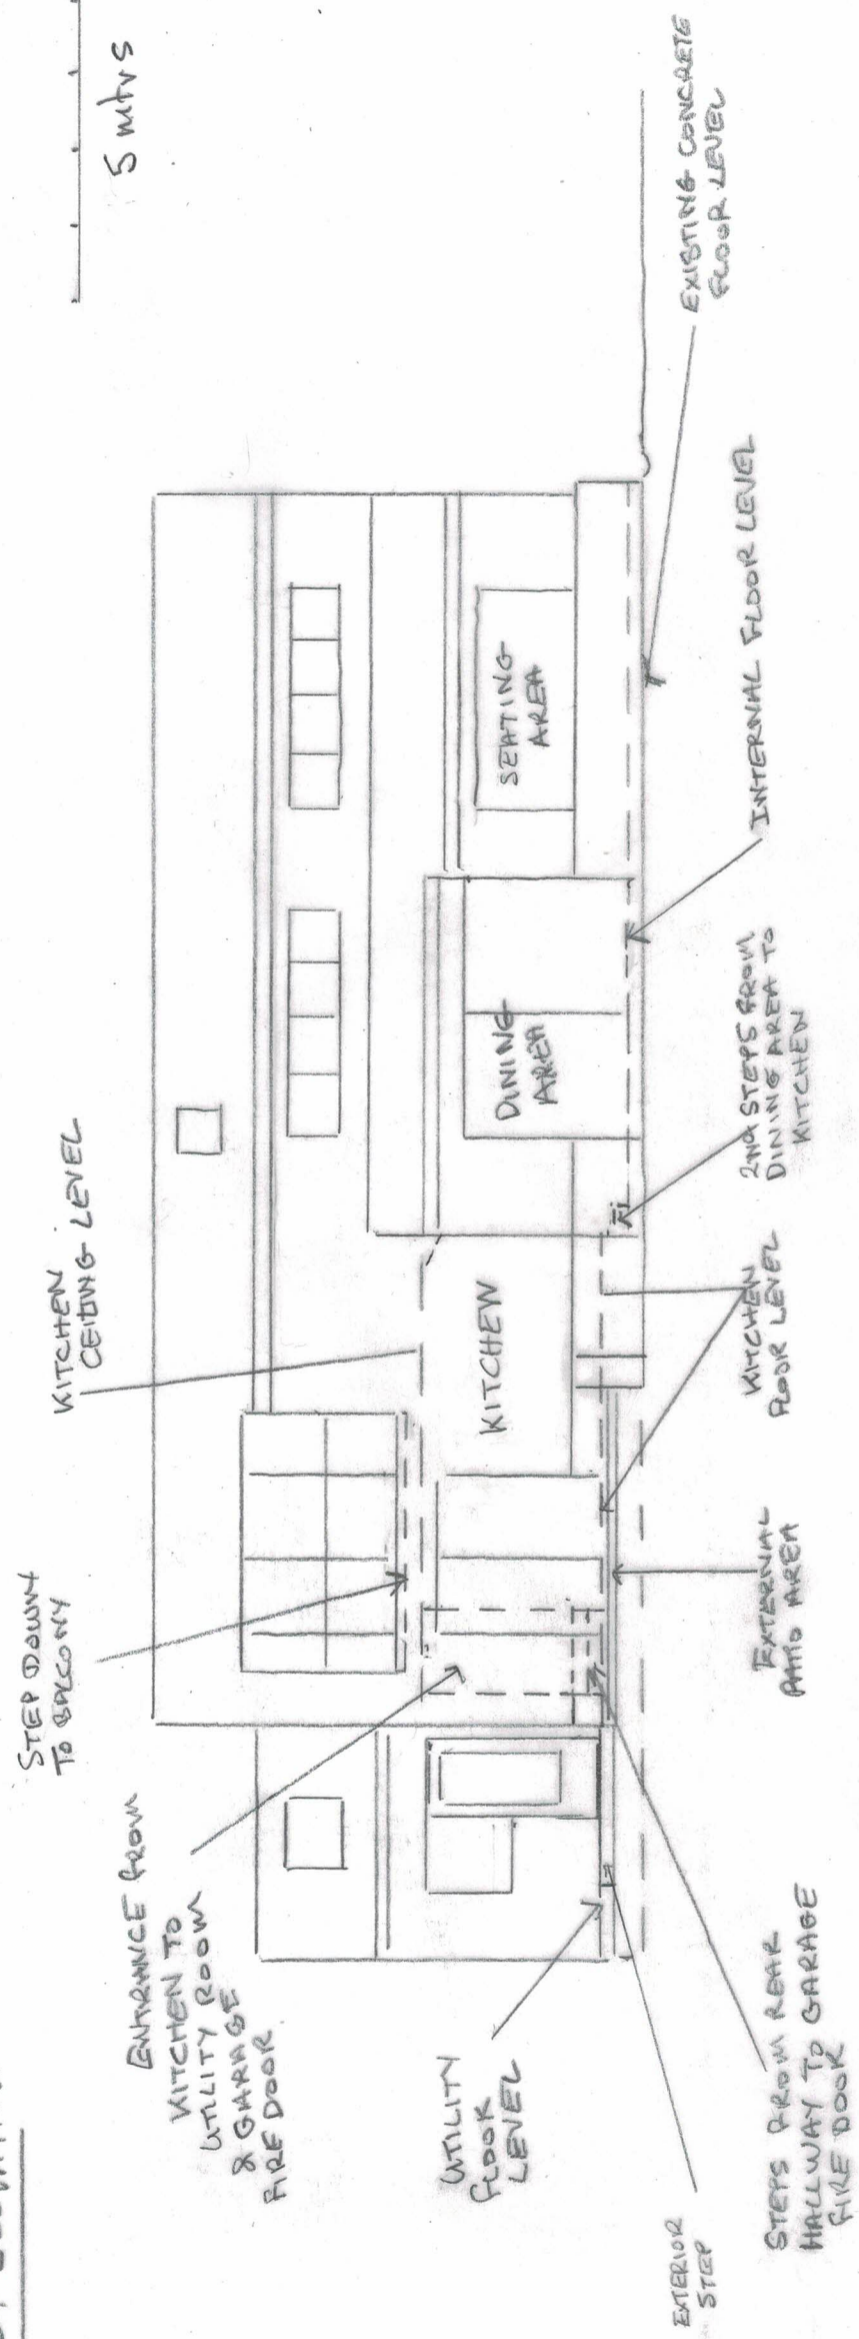

5 mtrs

SOUTH WEST ELEVATION

