
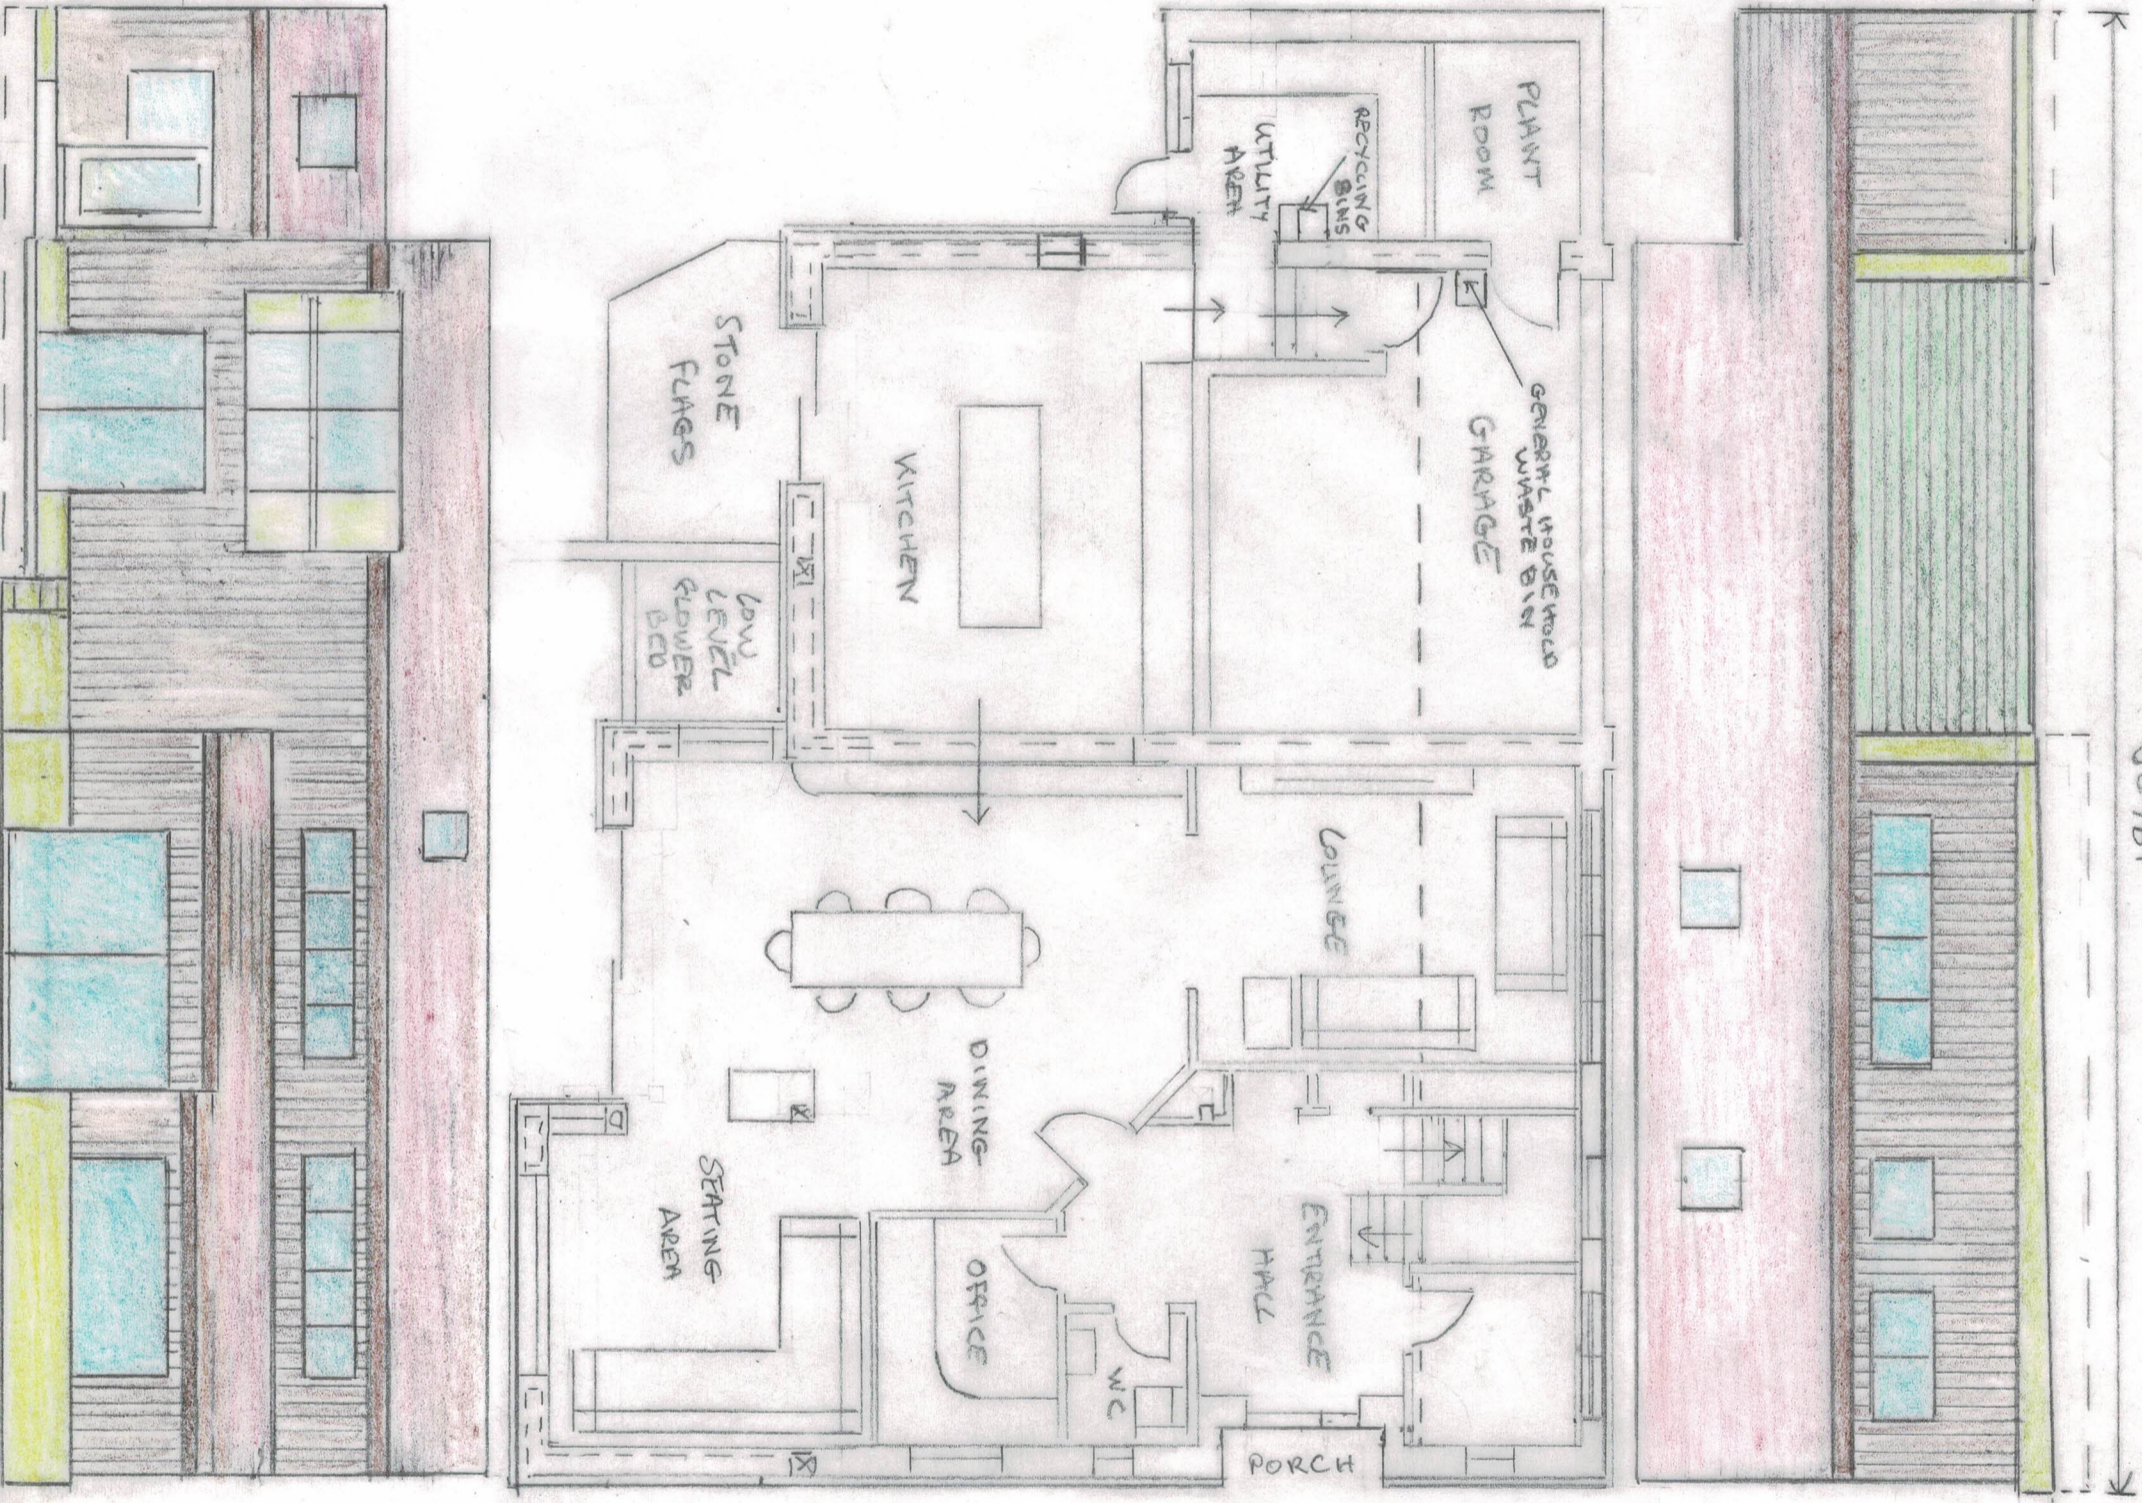


PROPOSED SIDE ELEVATIONS
AND GROUND FLOOR PLAN
DUCKPOOL FARM
E1116TX
DRAWING
No. 4
DATE 25/8/22
DRAWN BY
RCHRUSZCZAK
SCALE 1/100

5m

FLOOR SLAB LEVEL OF TWO STOREY SECTION

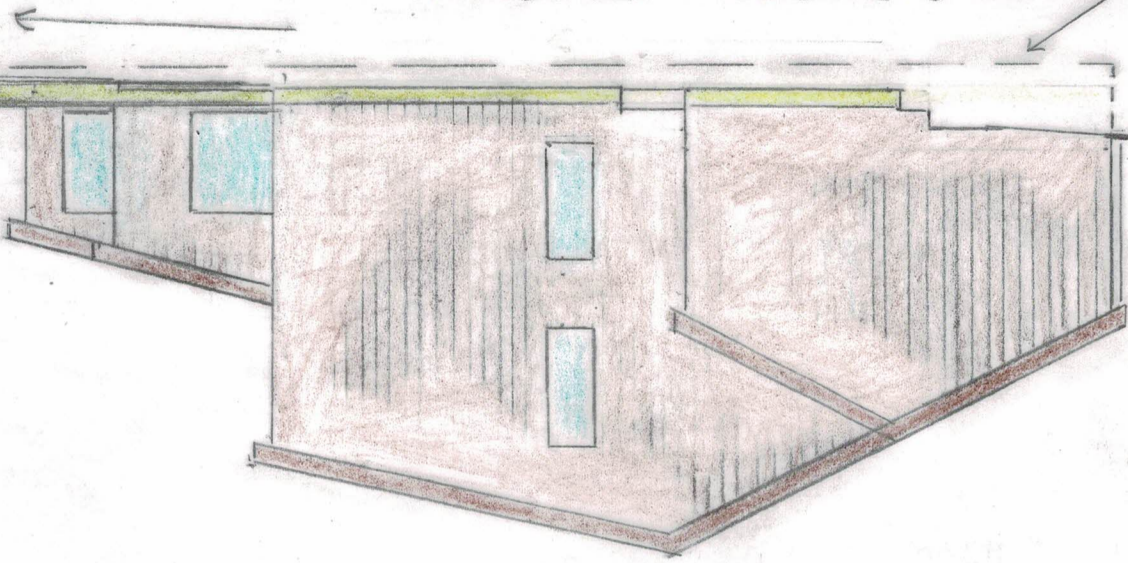

009b1

