




EXISTING NORTH/WEST ELEVATION

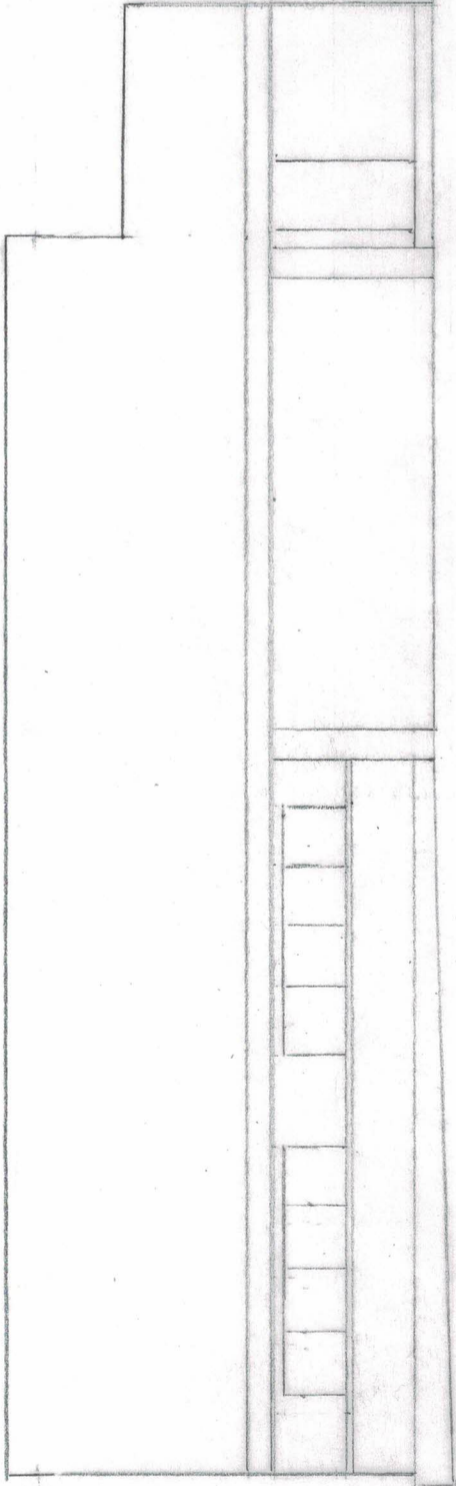

EXISTING ELEVATIONS OF BARN	
DUCKPOOL FARM	
BA116TX	
DRAWING No. 1	DATE 25/8/22
DRAWN BY RCHRUS2C2	SCALE 1/100

 

EXISTING SOUTH EAST ELEVATION

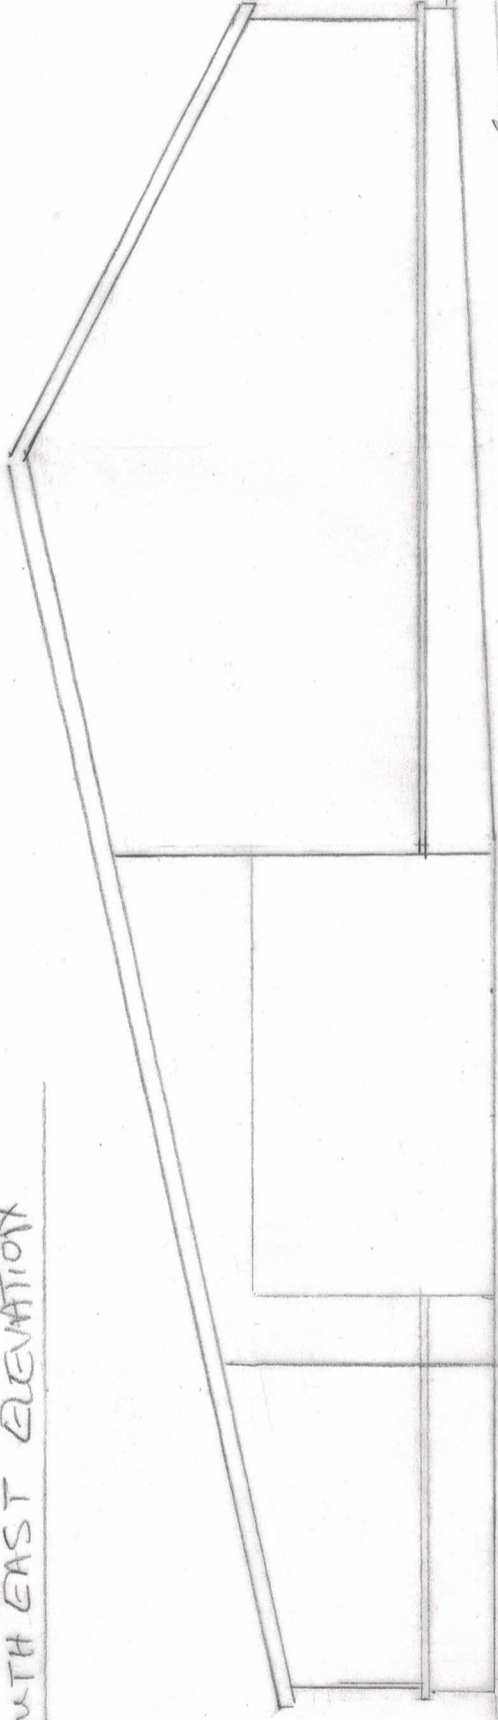

EXISTING SOUTH WEST ELEVATION

