




REV	ISSUE DATE	COMMENT	BY
P1	30.08.2022	ISSUED FOR INFORMATION	RJB

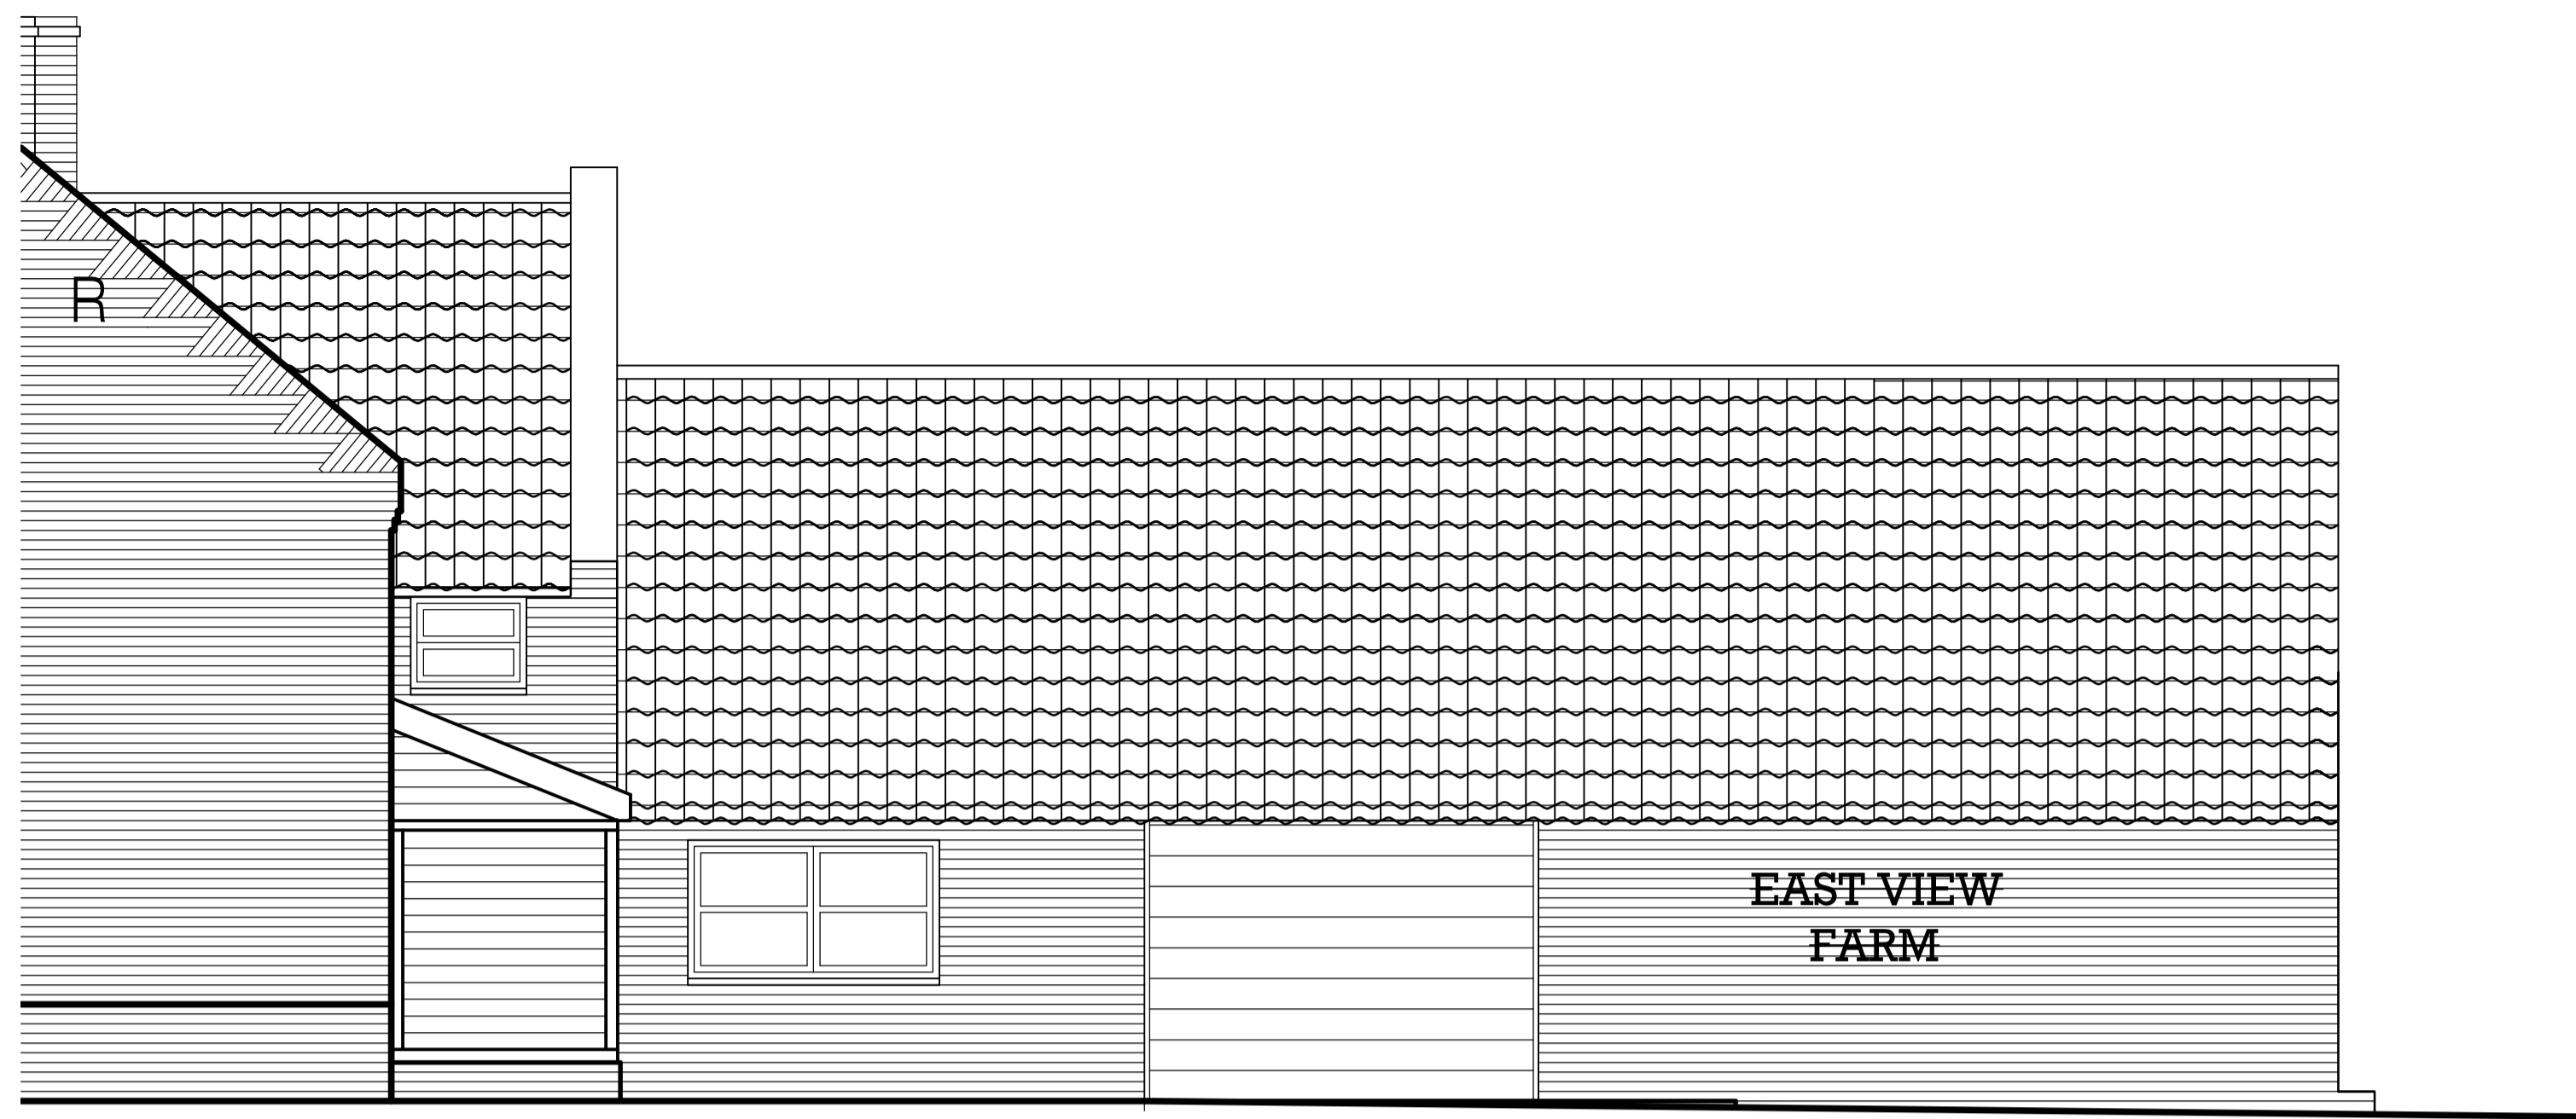


EXISTING (PART) FRONT ELEVATION
SCALE 1:50 AT A1

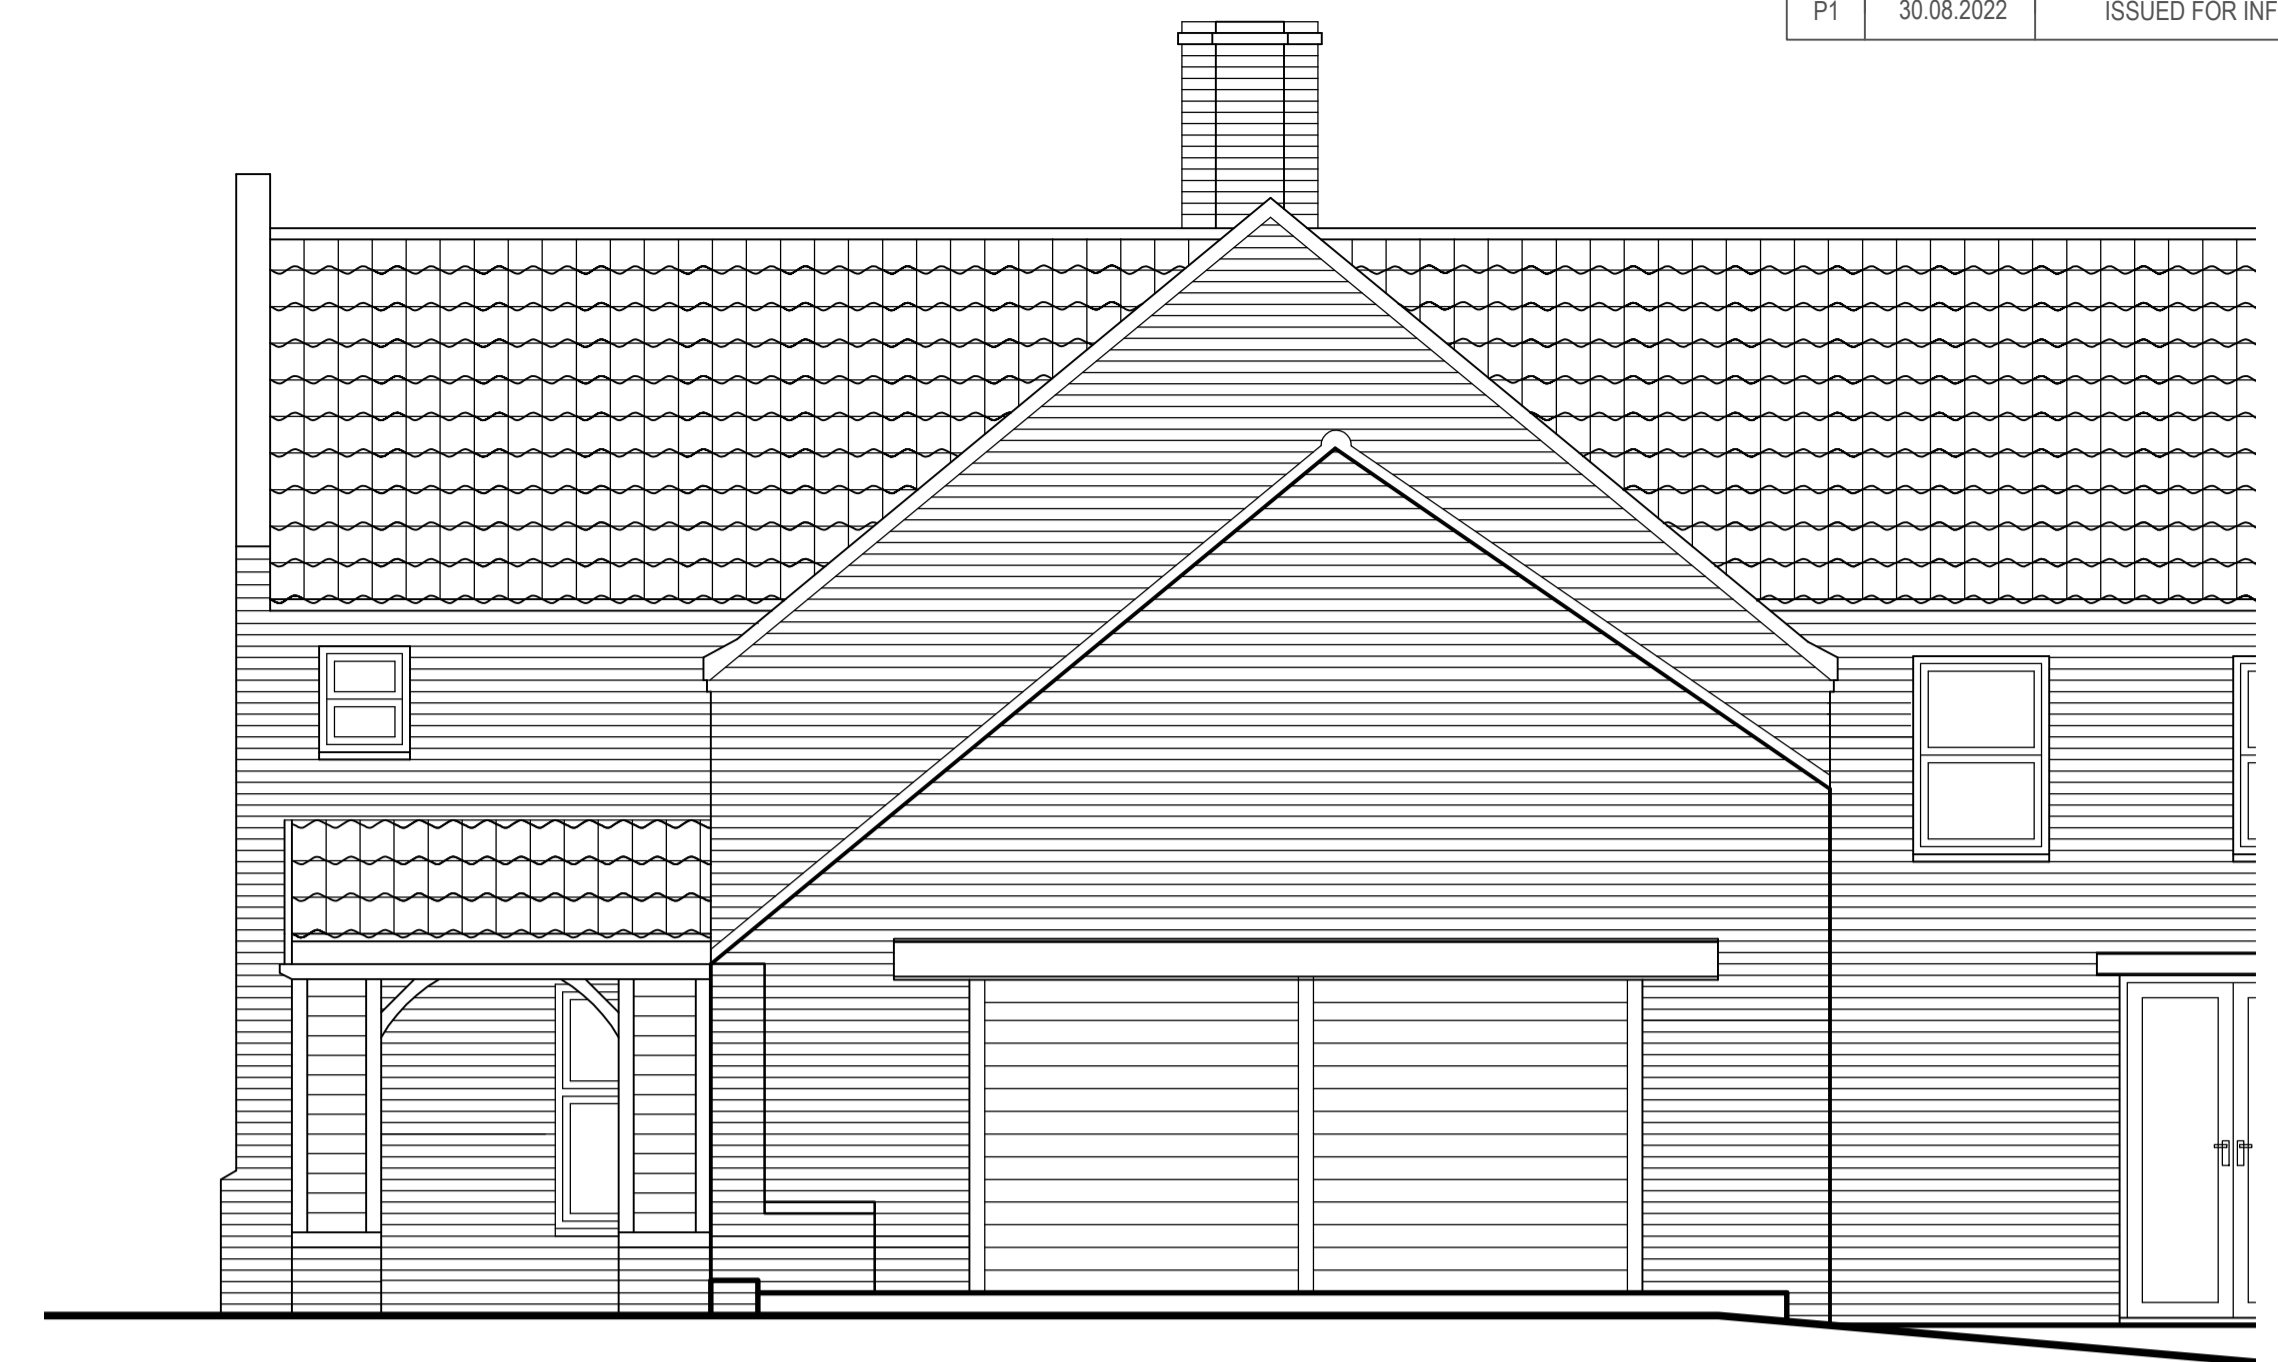


EXISTING (PART) SIDE ELEVATION
SCALE 1:50 AT A1

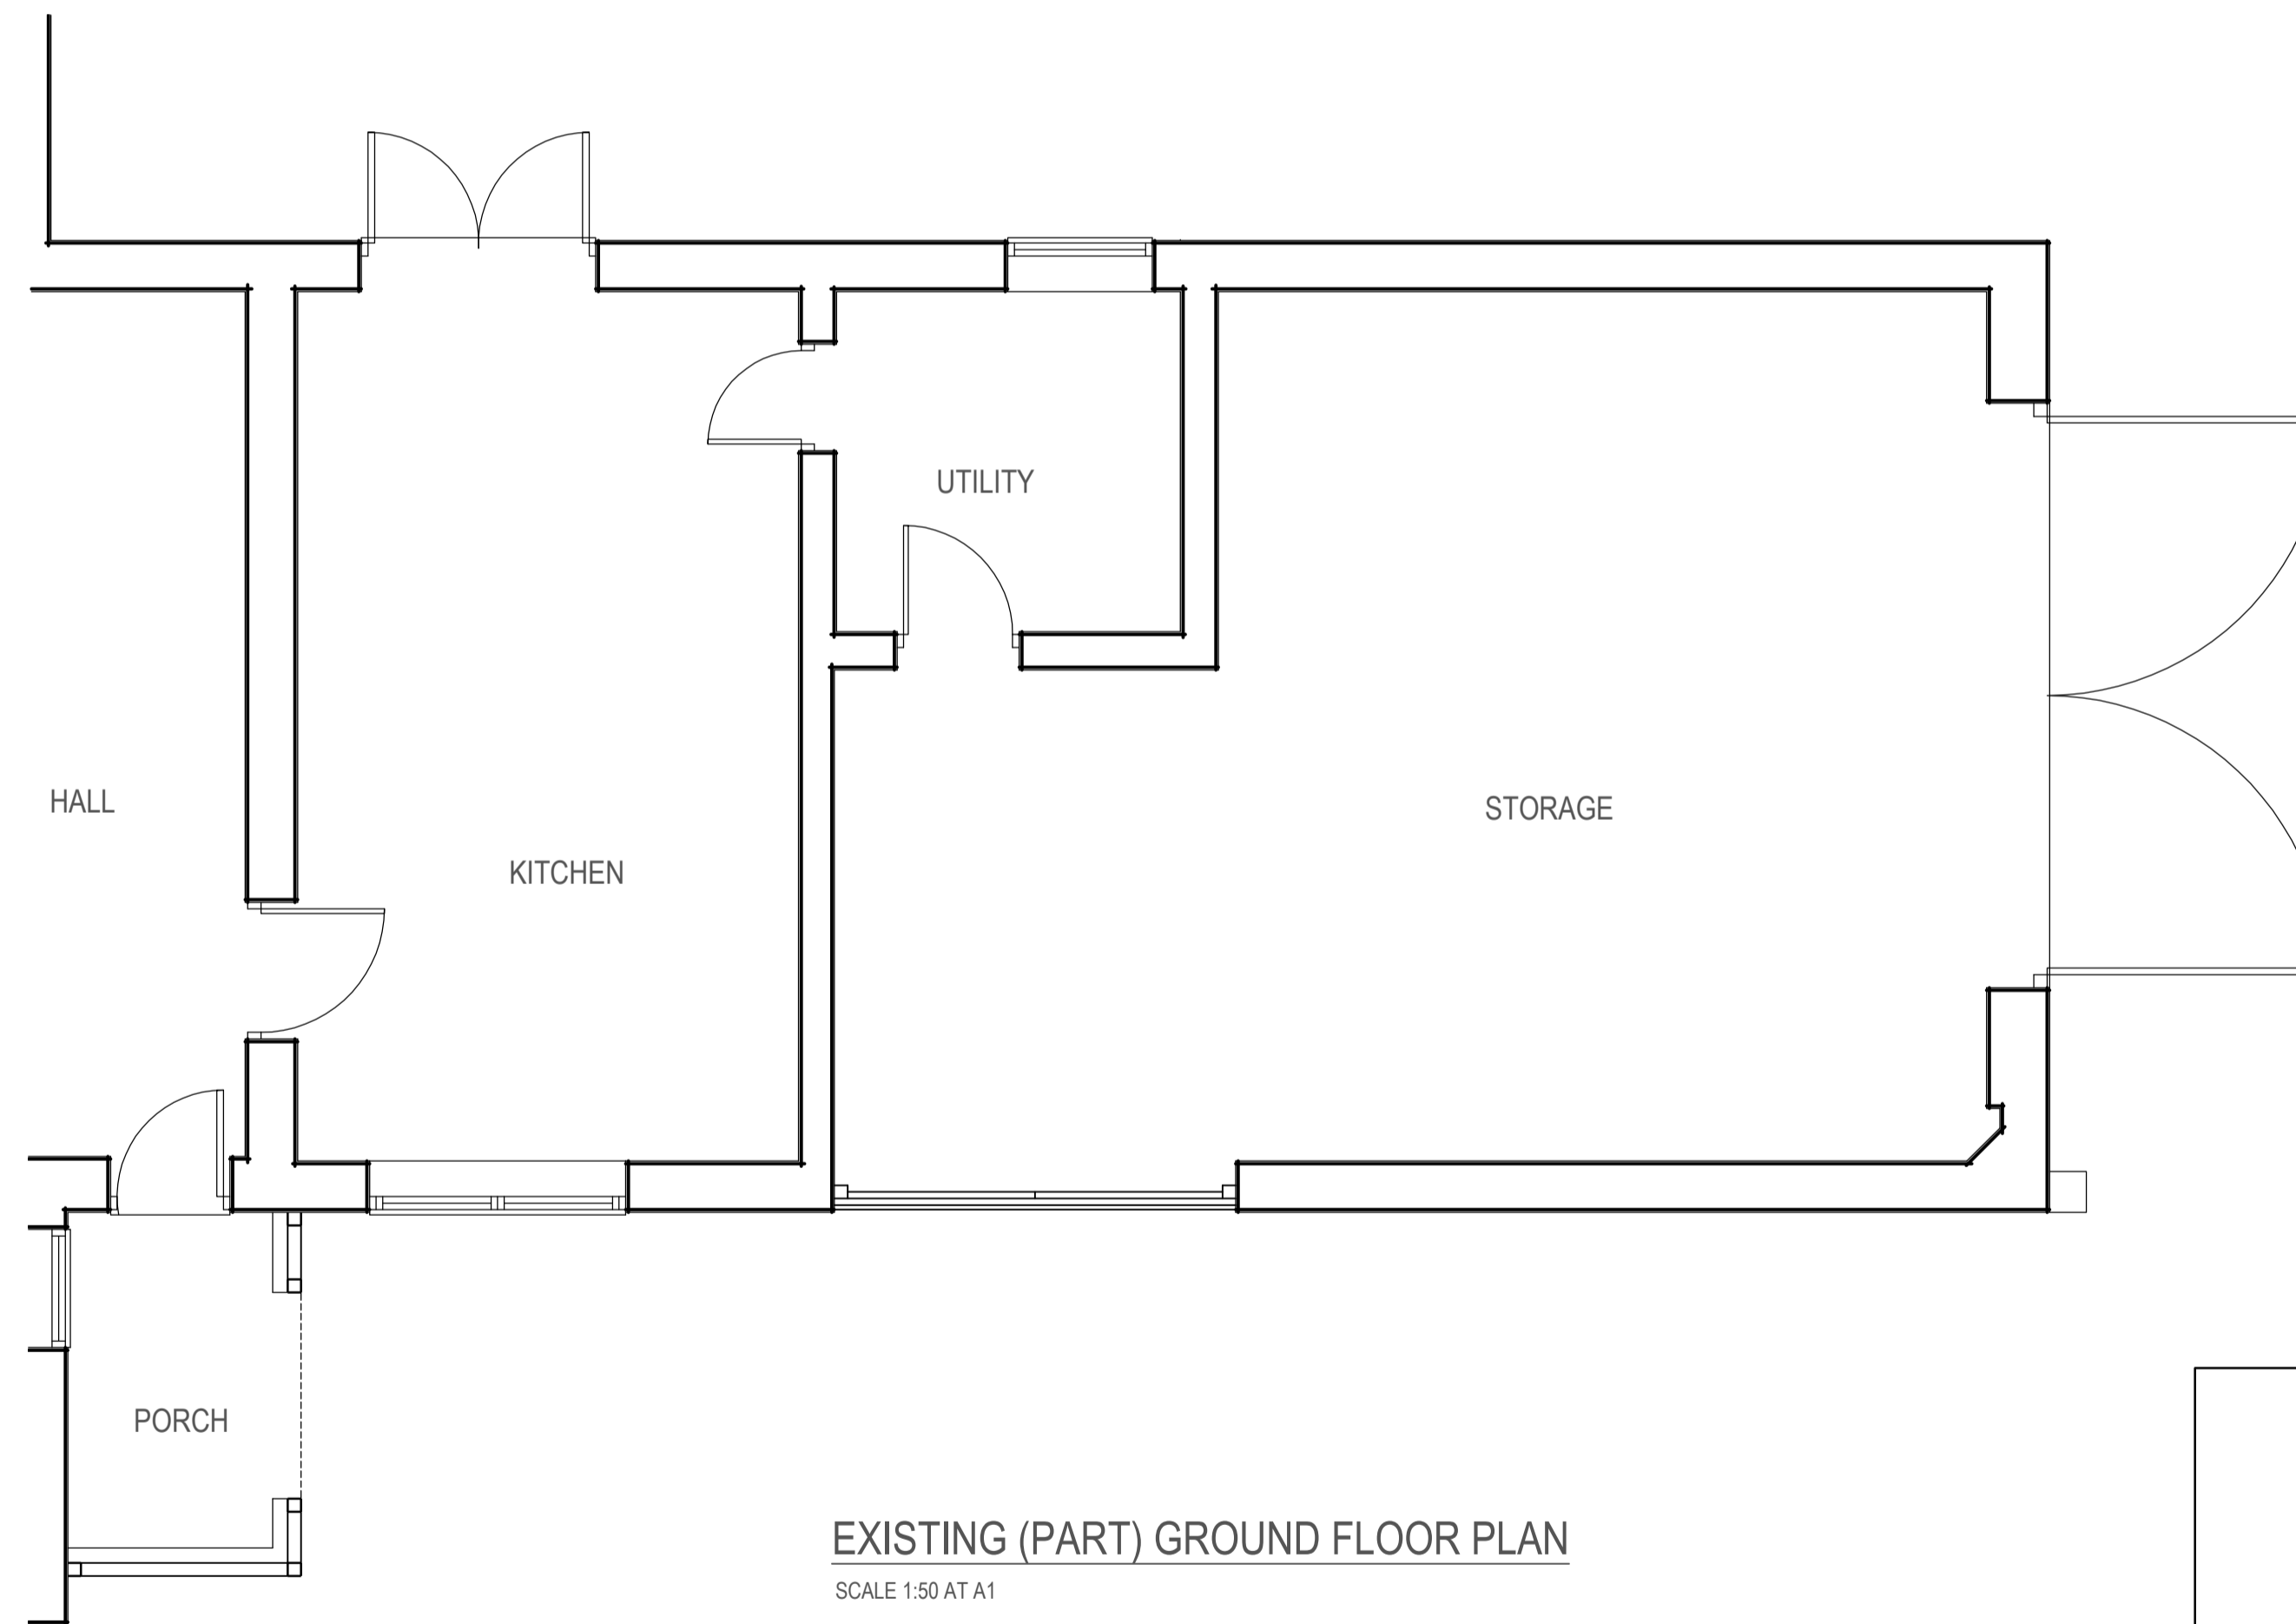

EXISTING (PART) GROUND FLOOR PLAN
SCALE 1:50 AT A1

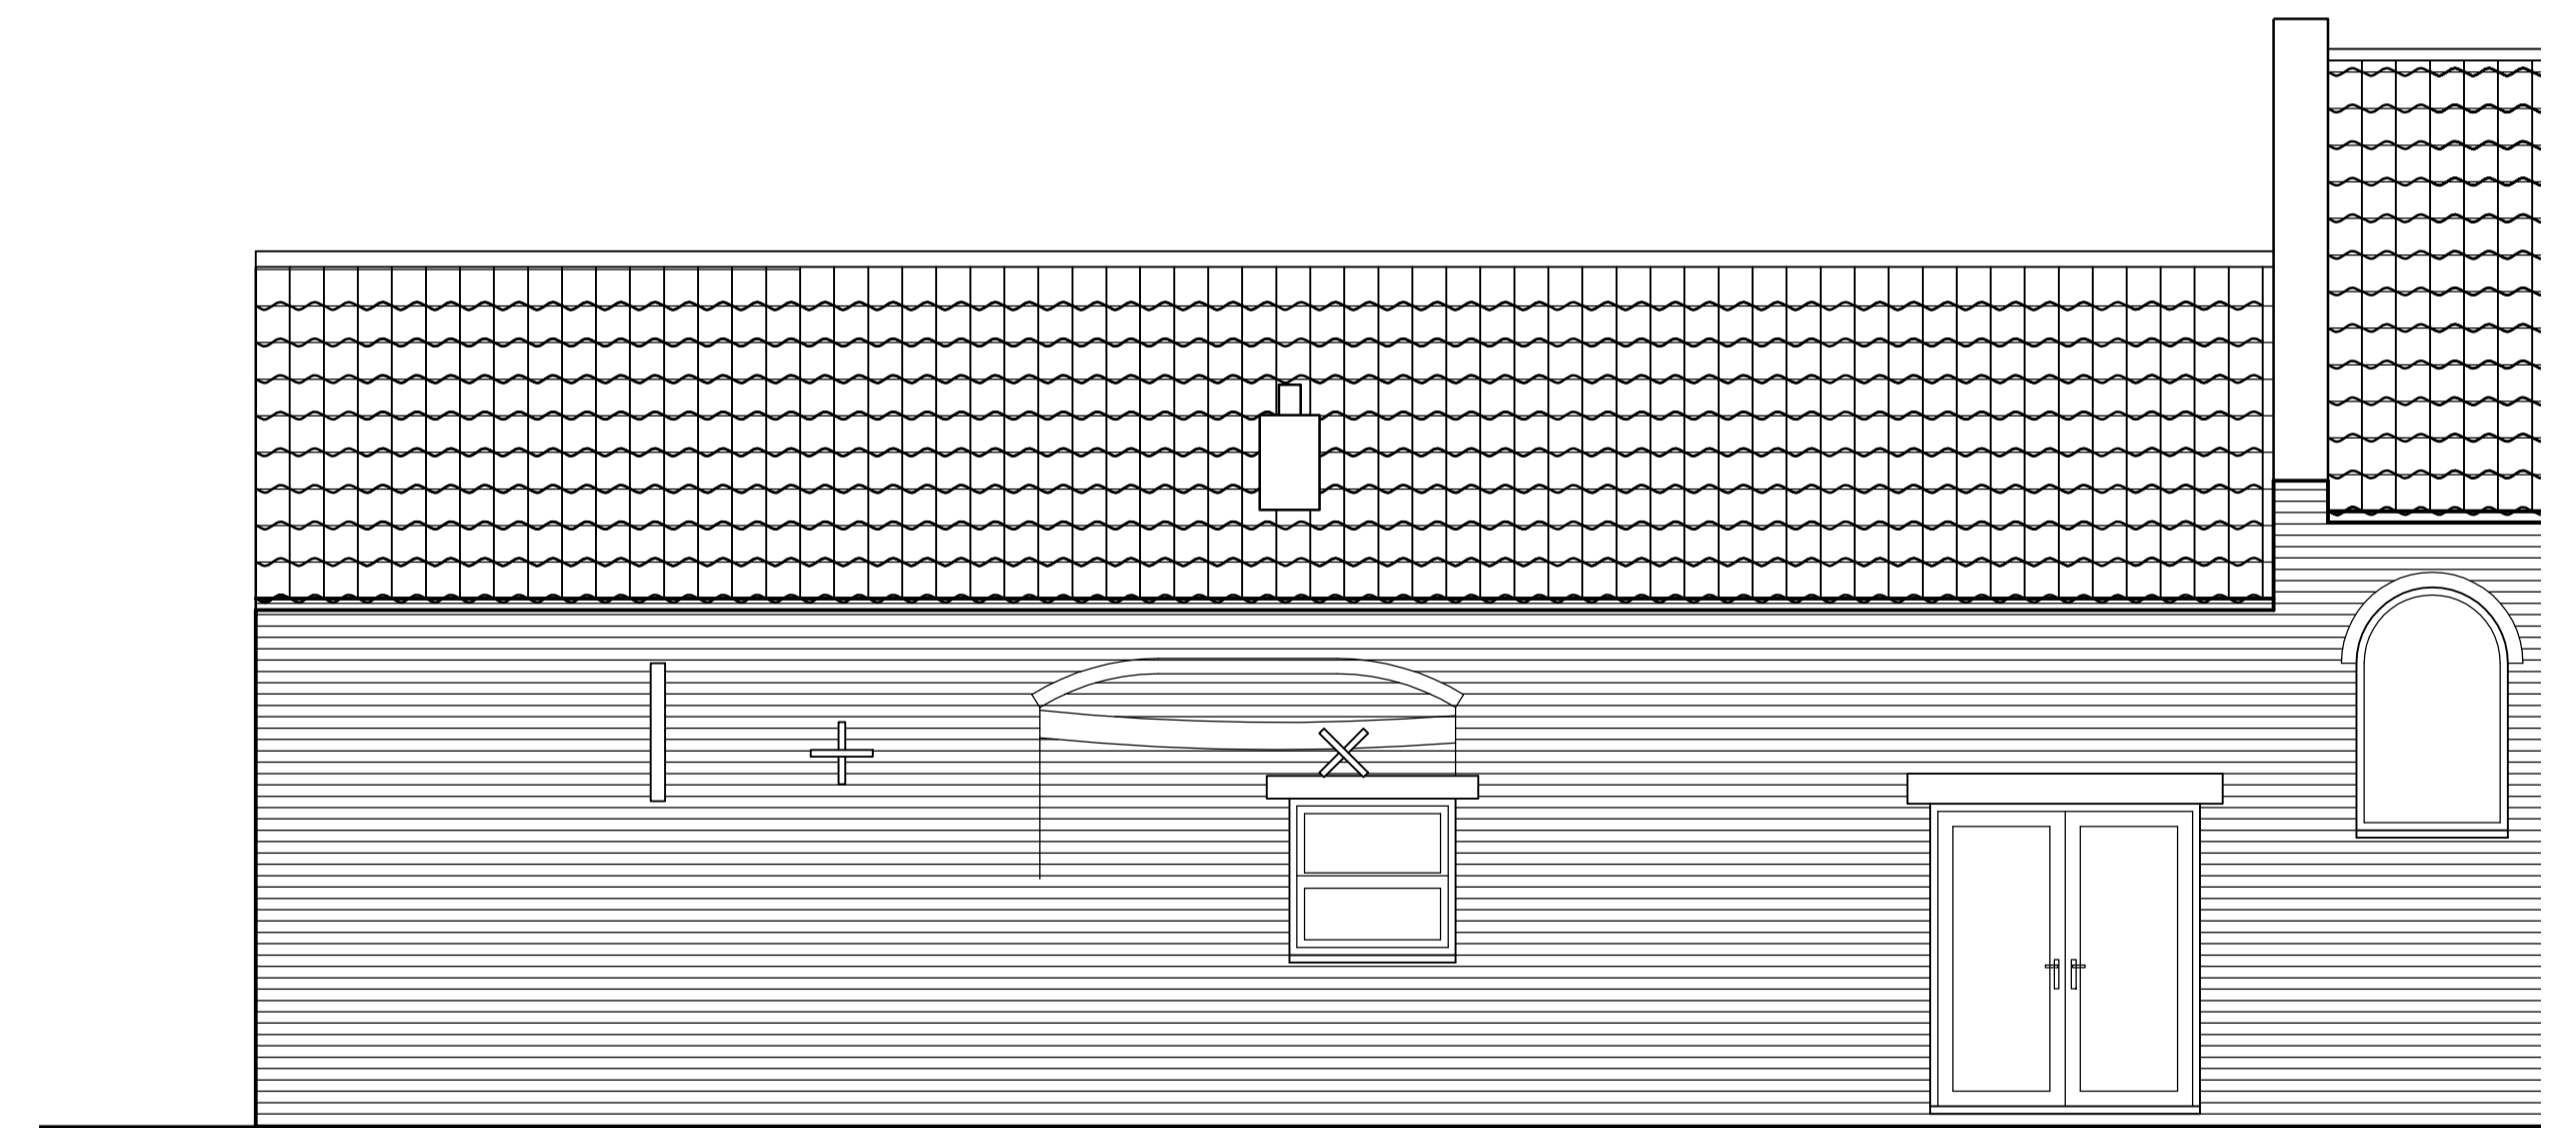

EXISTING (PART) REAR ELEVATION
SCALE 1:50 AT A1

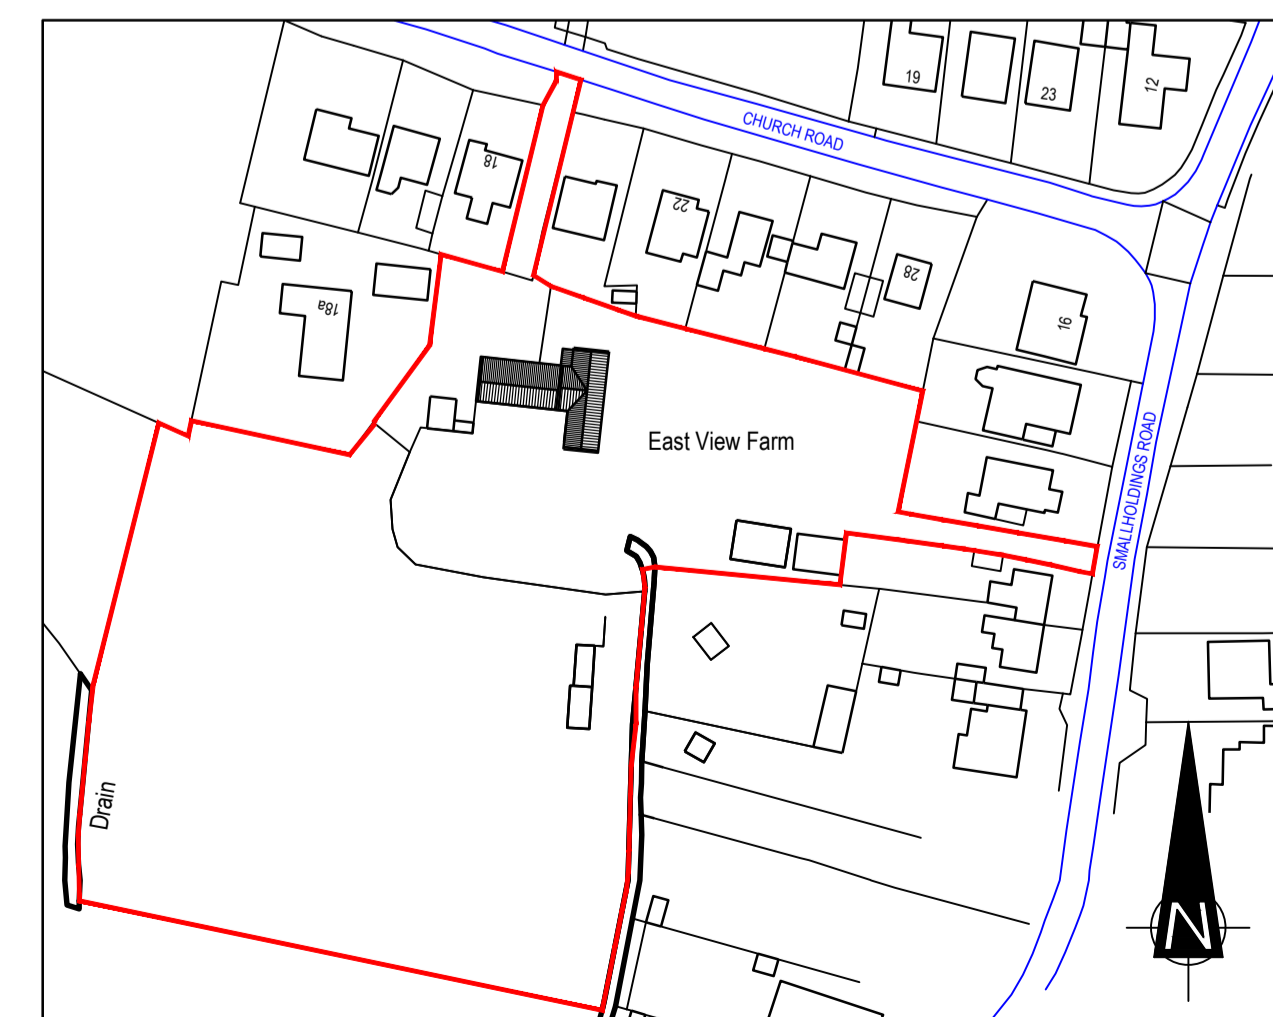

EXISTING SITE LOCATION PLAN
SCALE 1:1250 AT A1

PROJECT EAST VIEW FARM, CHURCH ROAD, CLENCHWARTON, NORFOLK, PE34 4EA.	CLIENT MR C. PHELPS	DWG No. 2207010-01	REVISION P1
DRAWING EXISTING FLOOR PLAN AND ELEVATIONS		DISCIPLINE PLANNING	



in house DESIGN

- PLANNING
- BUILDING REGULATIONS
- STRUCTURAL ENGINEERING
- SCAFFOLD DESIGN & INSPECTION

In House Design
The Ashes, Elsing Road
Lyng, Norfolk, NR9 5RR.
w: www.in-house-design.co.uk
e: rob@in-house-design.co.uk
t: 01603 558240
In House Design is a trading name of
BEETENSON HOWARD LTD