



REV	ISSUE DATE	COMMENT	BY
P1	30.08.2022	ISSUED FOR INFORMATION	RJB
P2	23.09.2022	DRAWING AMENDED	RJB

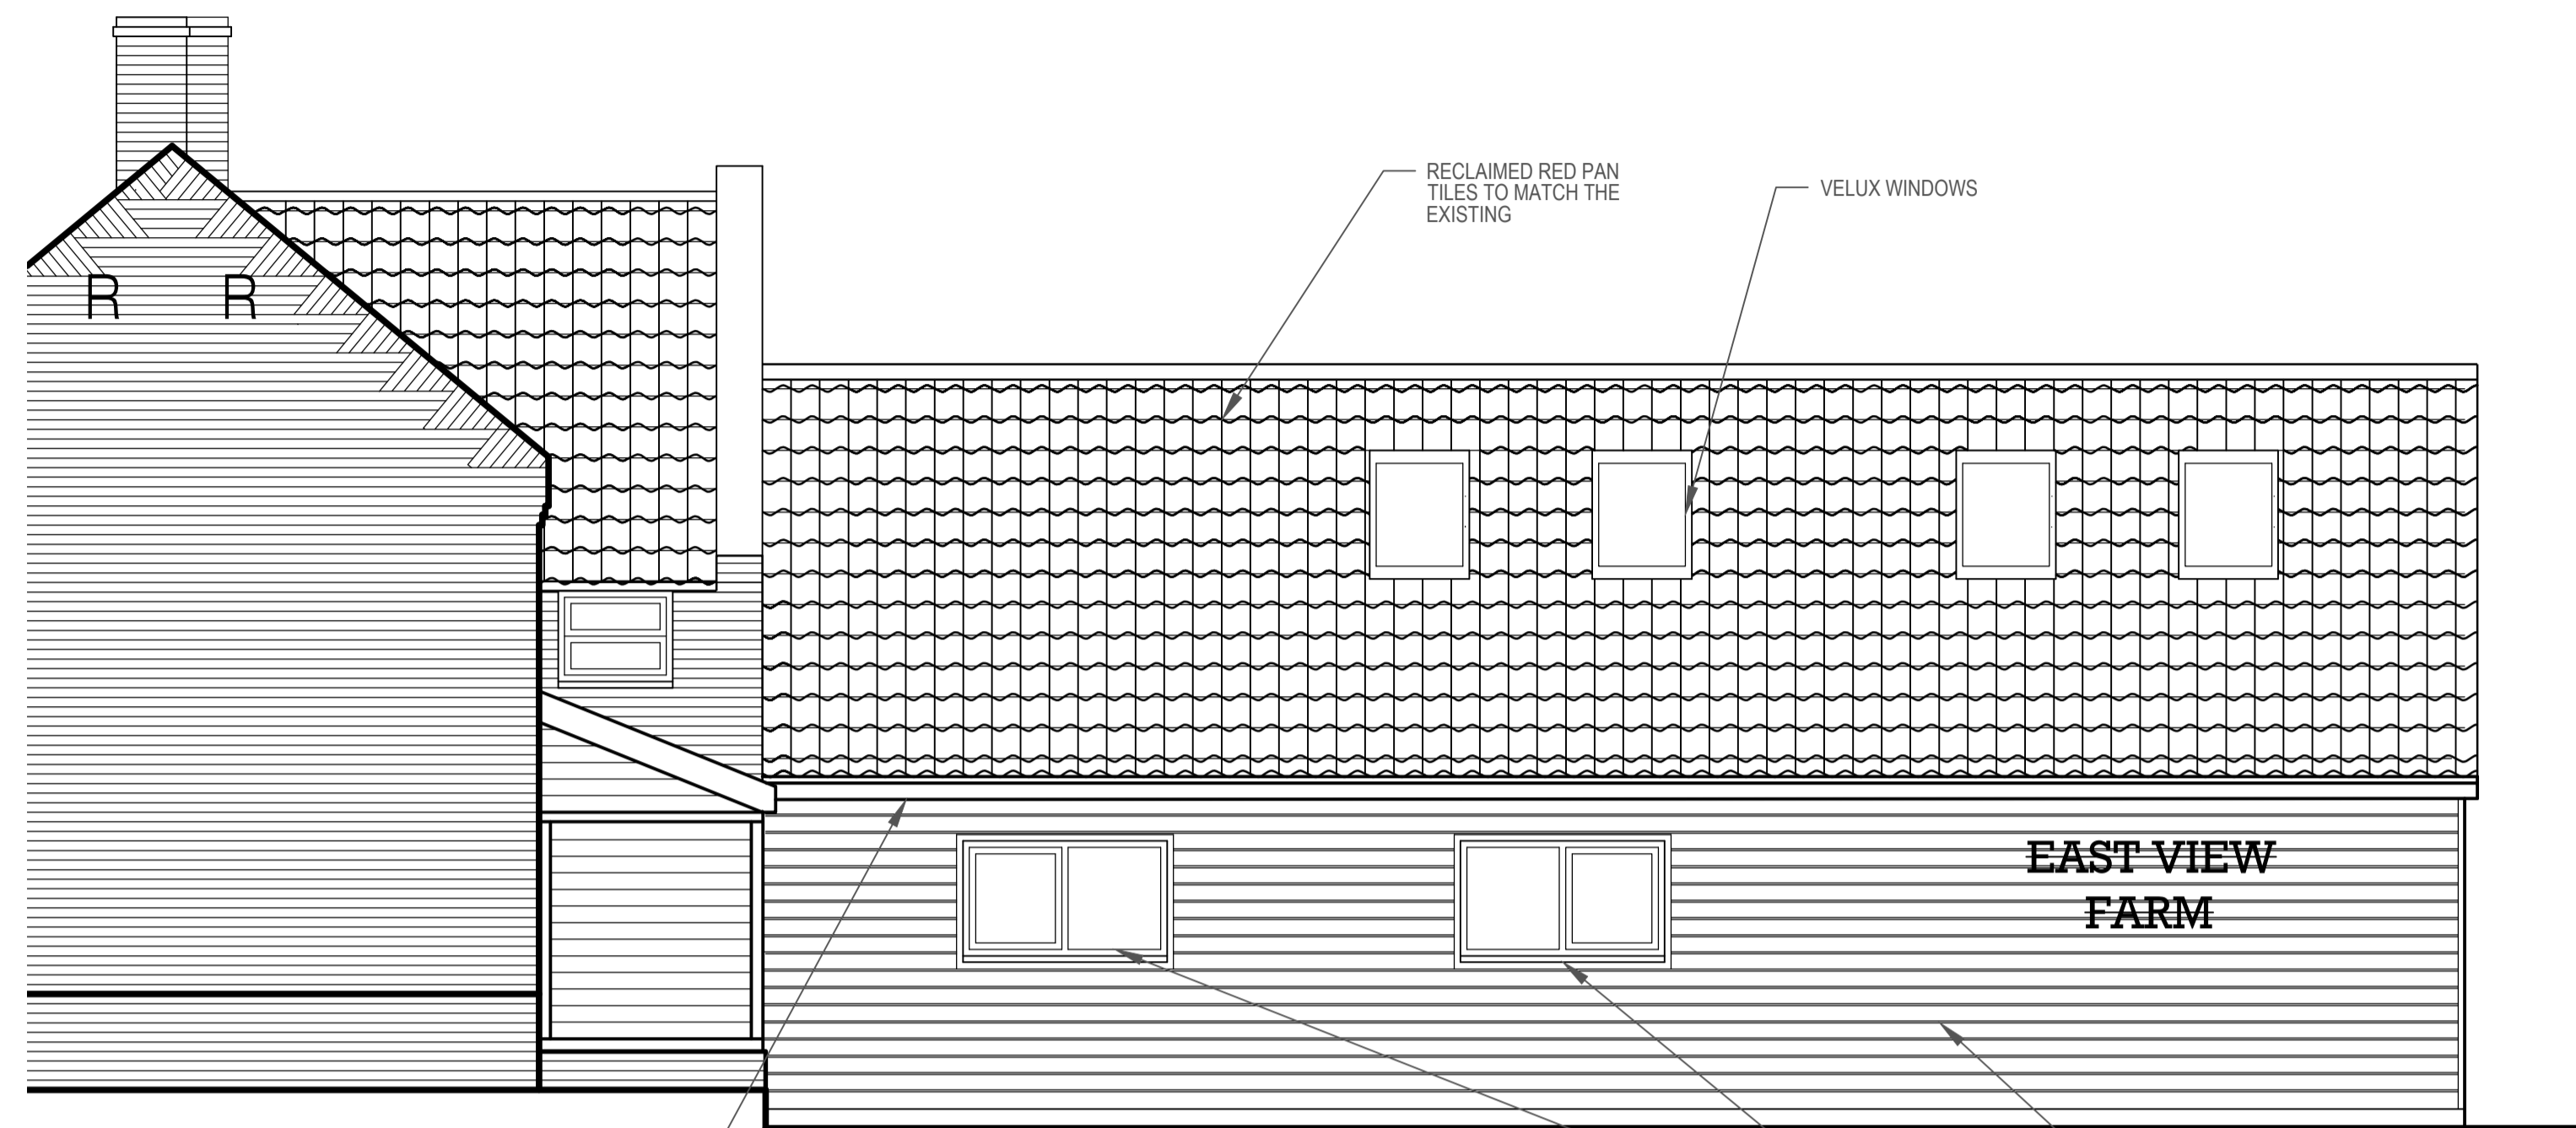

PROPOSED (PART) SIDE ELEVATION
SCALE 1:50 AT A1



EXISTING (PART) FRONT ELEVATION
SCALE 1:50 AT A1

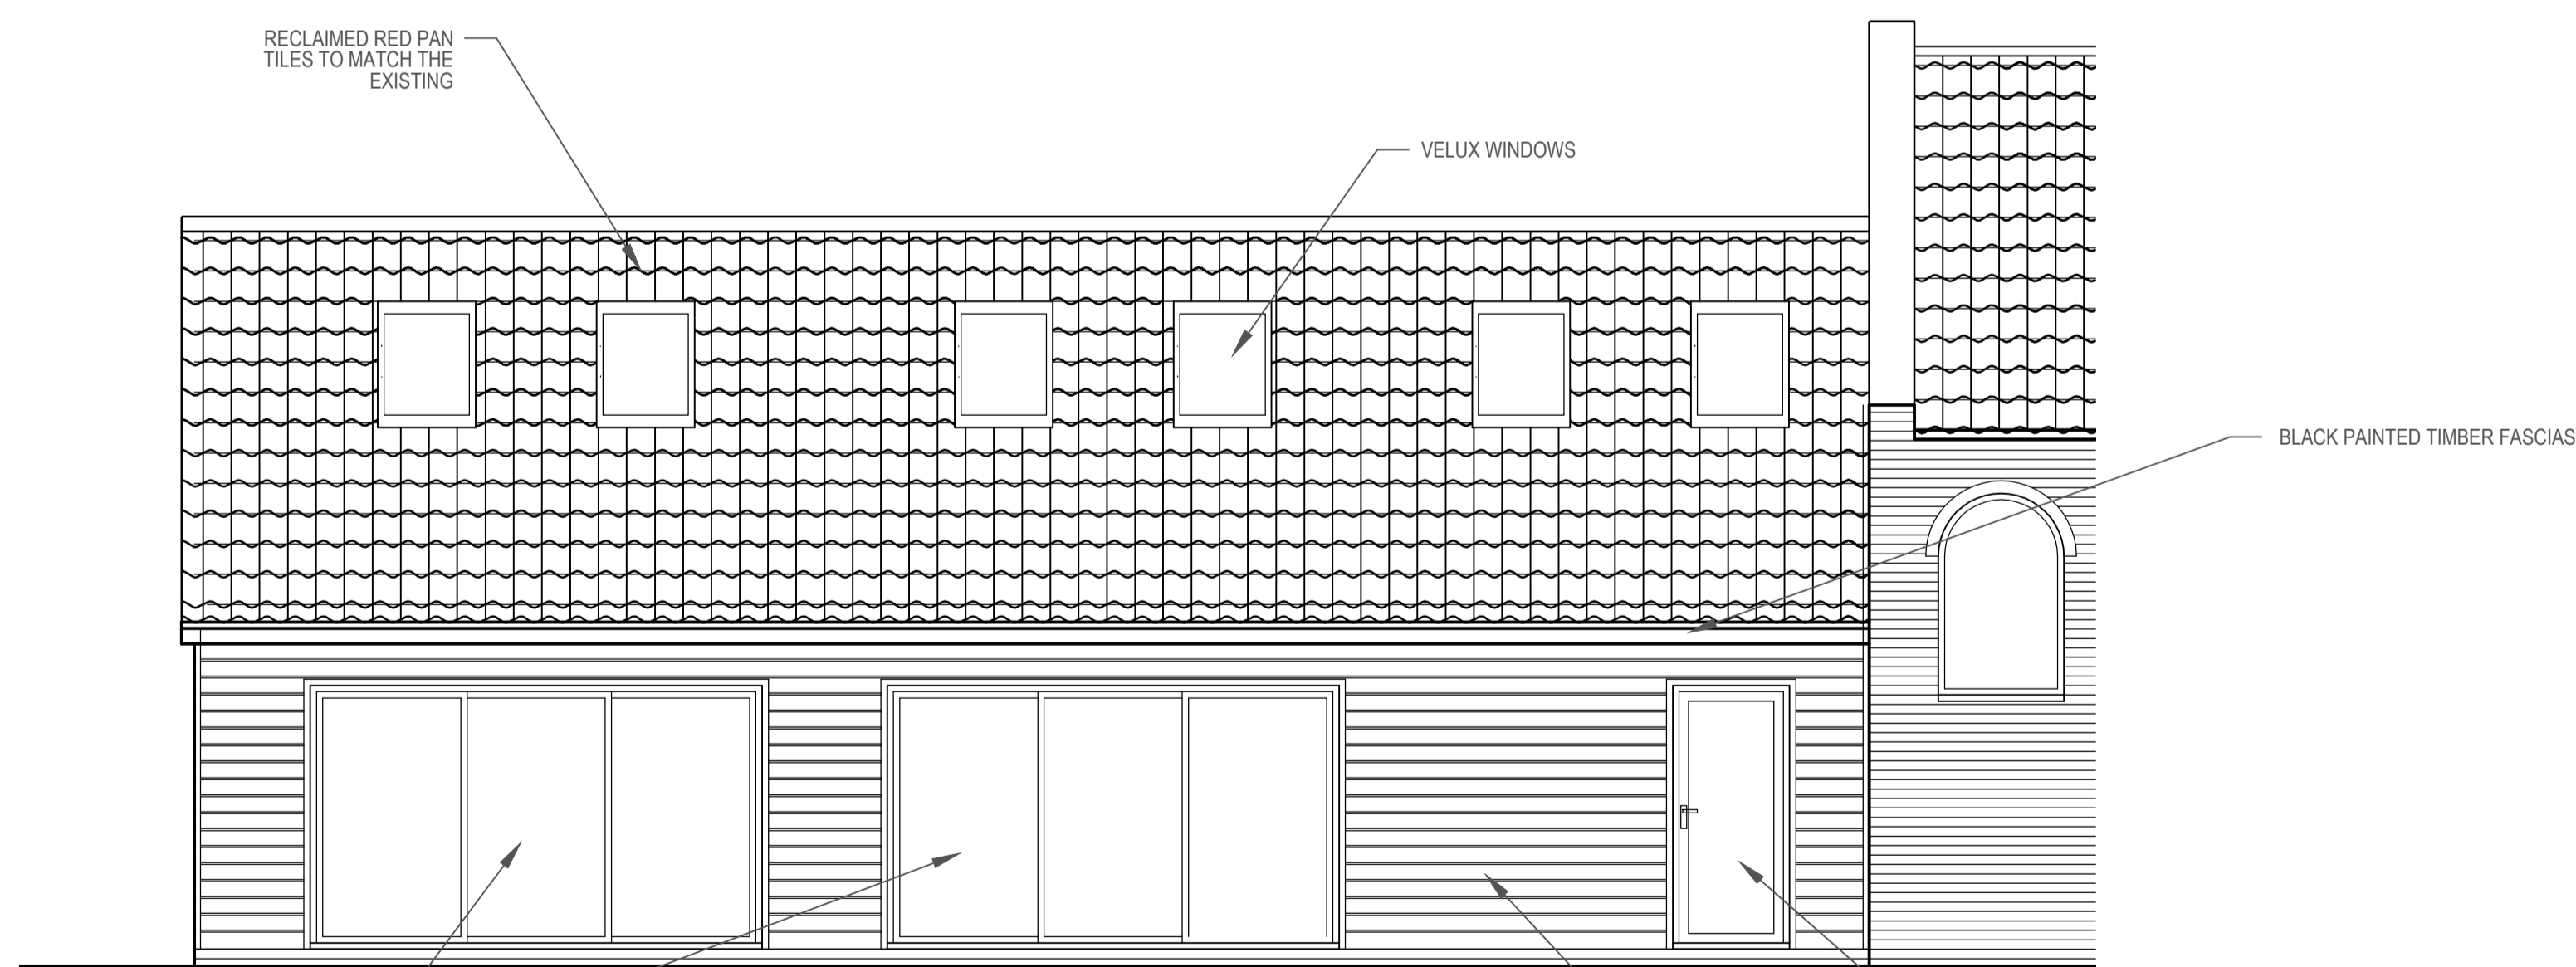

PROPOSED (PART) REAR ELEVATION
SCALE 1:50 AT A1

PROJECT EAST VIEW FARM, CHURCH ROAD, CLENCHWARTON, NORFOLK, PE34 4EA.	CLIENT MR C. PHELPS	DWG No. 2207010-03	REVISION P2
DRAWING PROPOSED ELEVATIONS		DISCIPLINE PLANNING	



- PLANNING
- BUILDING REGULATIONS
- STRUCTURAL ENGINEERING
- SCAFFOLD DESIGN & INSPECTION

In House Design
The Ashes, Elsing Road
Lyng, Norfolk, NR9 5RR.
w: www.in-house-design.co.uk
e: rob@in-house-design.co.uk
t: 01603 558240
In House Design is a trading name of
BEETENSON HOWARD LTD