


Ground Floor Plan
Scale 1:100 @ A3



Roof Plan
Scale 1:100 @ A3

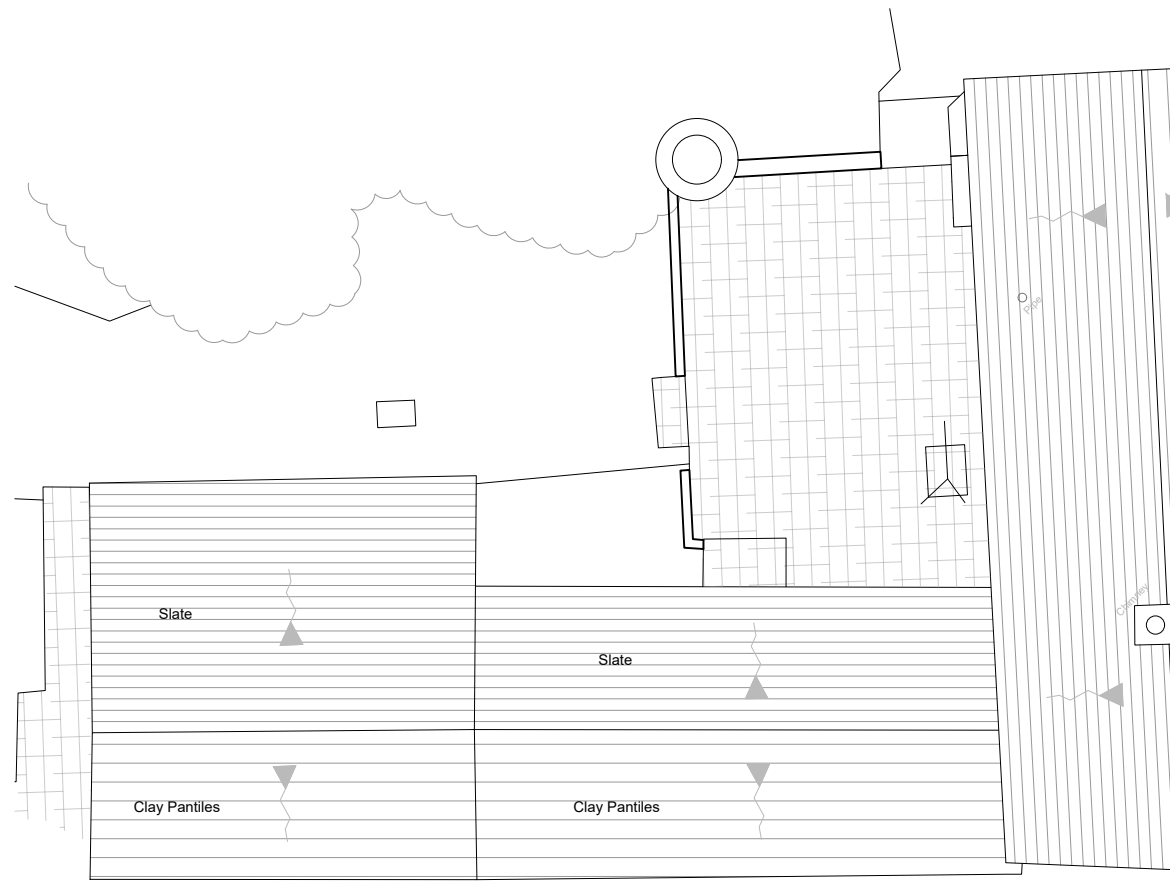

North West Elevation
Scale 1:100 @ A3



North East Elevation (Rear)
Scale 1:100 @ A3



South West Elevation (Front)
Scale 1:100 @ A3

NOTES:
Do Not Scale.
Report all discrepancies, errors and omissions.
Verify all dimensions on site before commencing any work on site or preparing shop drawings.
All materials, components and workmanship are to comply with the relevant British Standards, Codes of Practice, and appropriate manufacturers recommendations that from time to time shall apply.
For all specialist work, see relevant drawings.
This drawing and design are copyright of Clague LLP
Registration number OC335948.

Rev	Date	Description
A	28.09.2022	Extended viewport

Project Title
Dr Neville Jackson
Church Cottages
Shuart Lane
St Nicholas at Wade
CT7 0NG


Drawing Description
Proposed Extension and Alterations
Existing Plans, Elevations and Section

Scale	Drawn by
1:100 @ A3	TC
Date	Checked by
July 2022	JF

CLAGUE ARCHITECTS

- 62 Burgate, Canterbury Kent CT1 2BH 01227 762061
- 2 Kinsbourne Court, Luton Road, Harpenden, Hertfordshire AL5 3BL 01582 76510:
- 8, Disney Street London SE1 1JF 0203 597 611:

CANTERBURY LONDON HARPENDEN

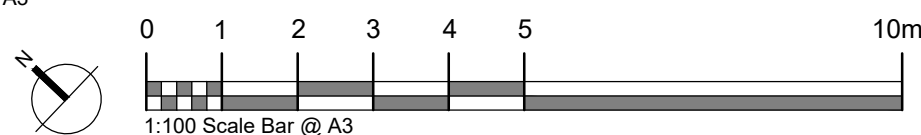

Drawing Number	Revision
30375A_101	A