



EXISTING BARN: GROUND FLOOR PLAN SCALE 1:100

Drwg No 418.P.16
September 2022

Materials

Roof
Profiled sheet sheet cladding with translucent sheet
rooflights.

Walls
Profiled metal sheet cladding.

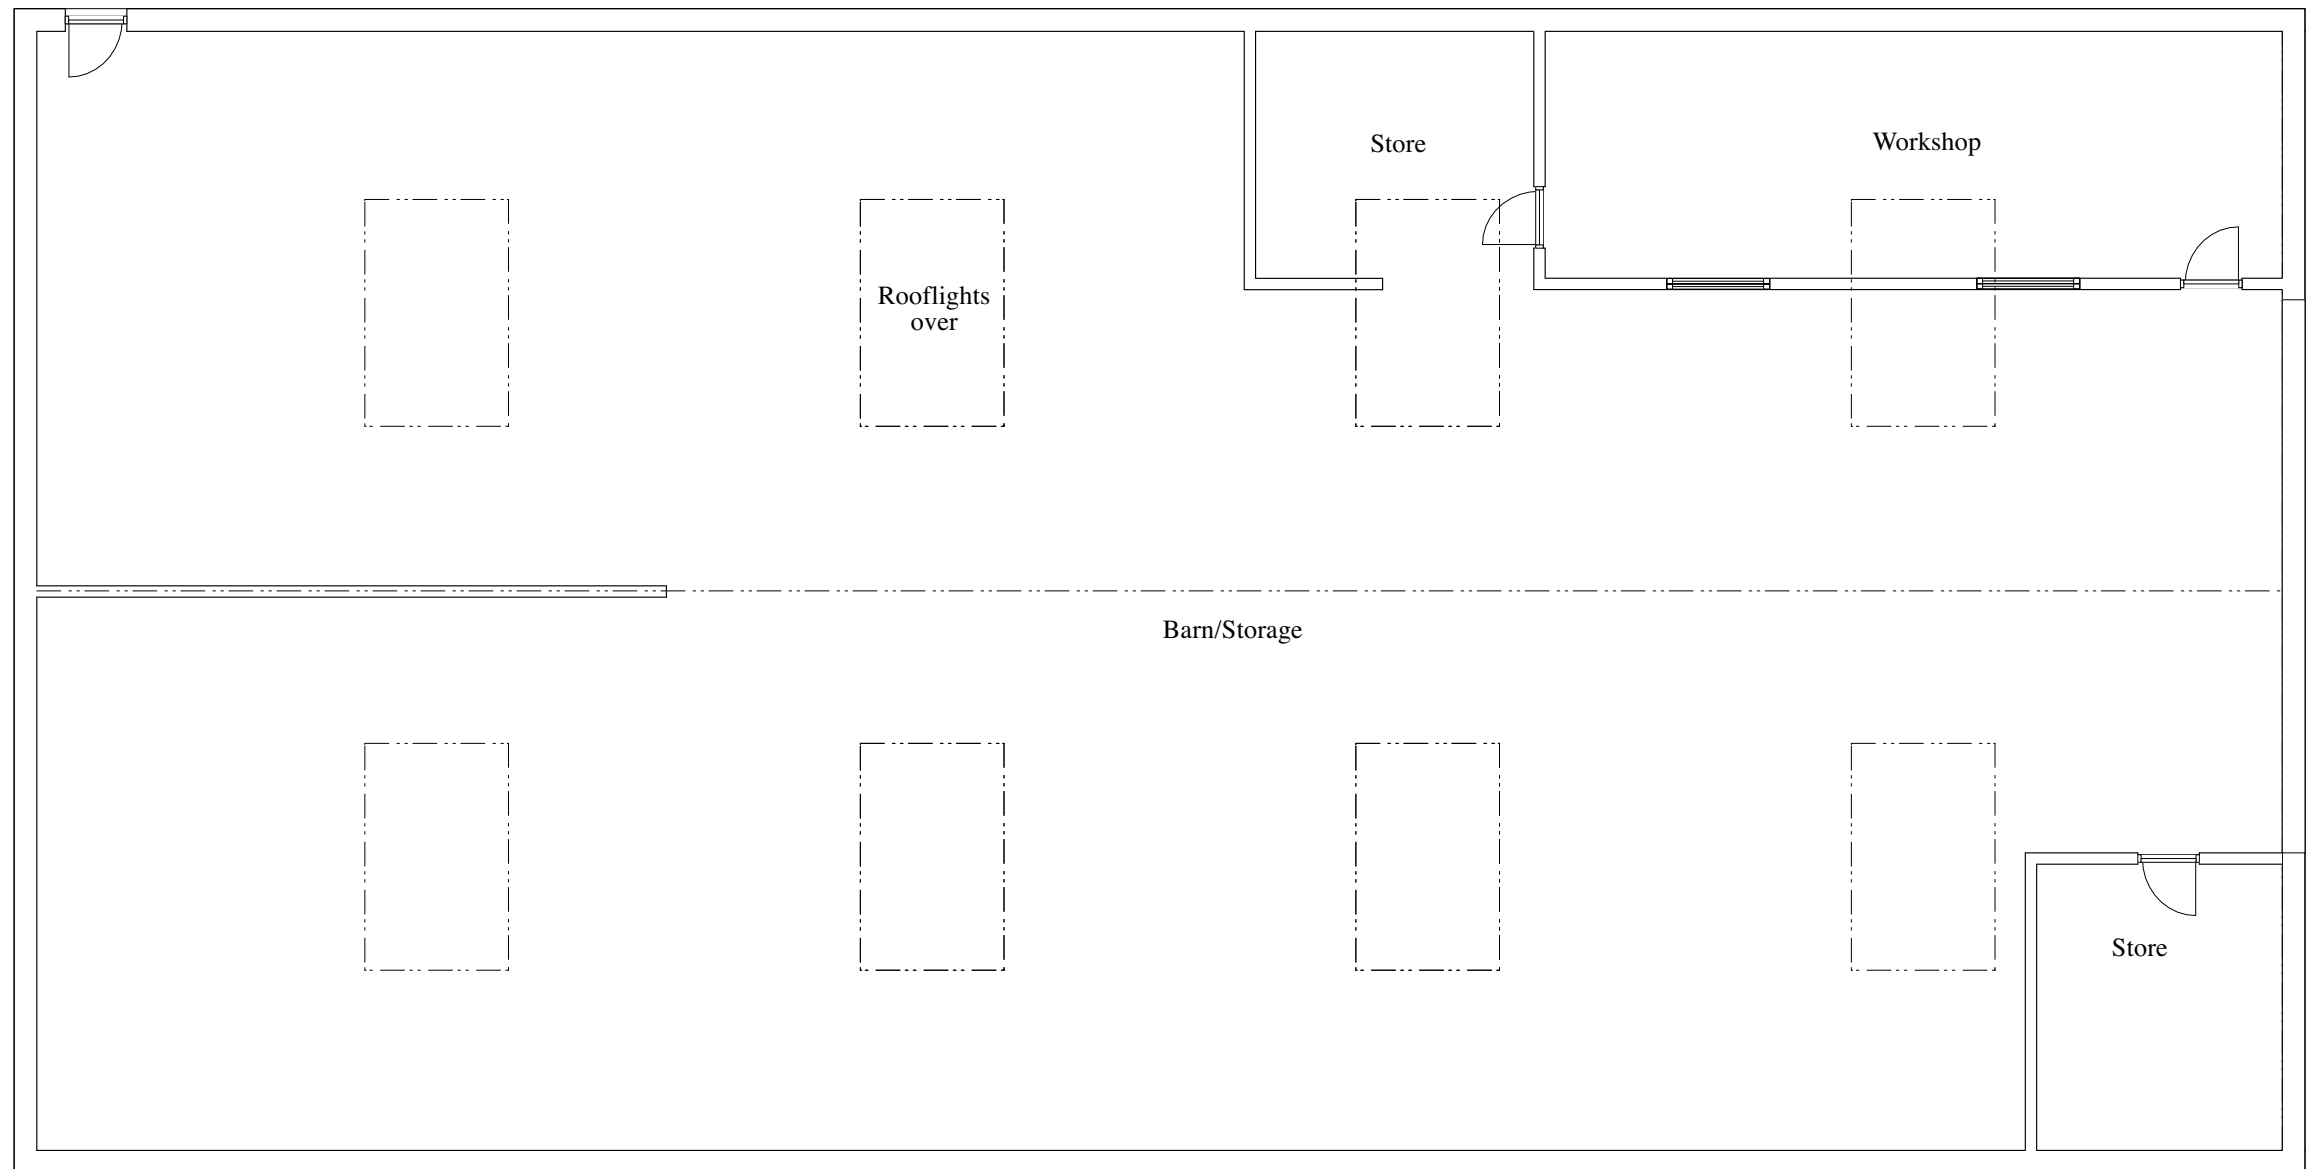
 


Existing Barn - to be retained. Refer to Schedule of Accommodation drawing- Building B



EXISTING BARN:ROOF PLAN SCALE 1:100

Drwg No 418.P.17
September 2022

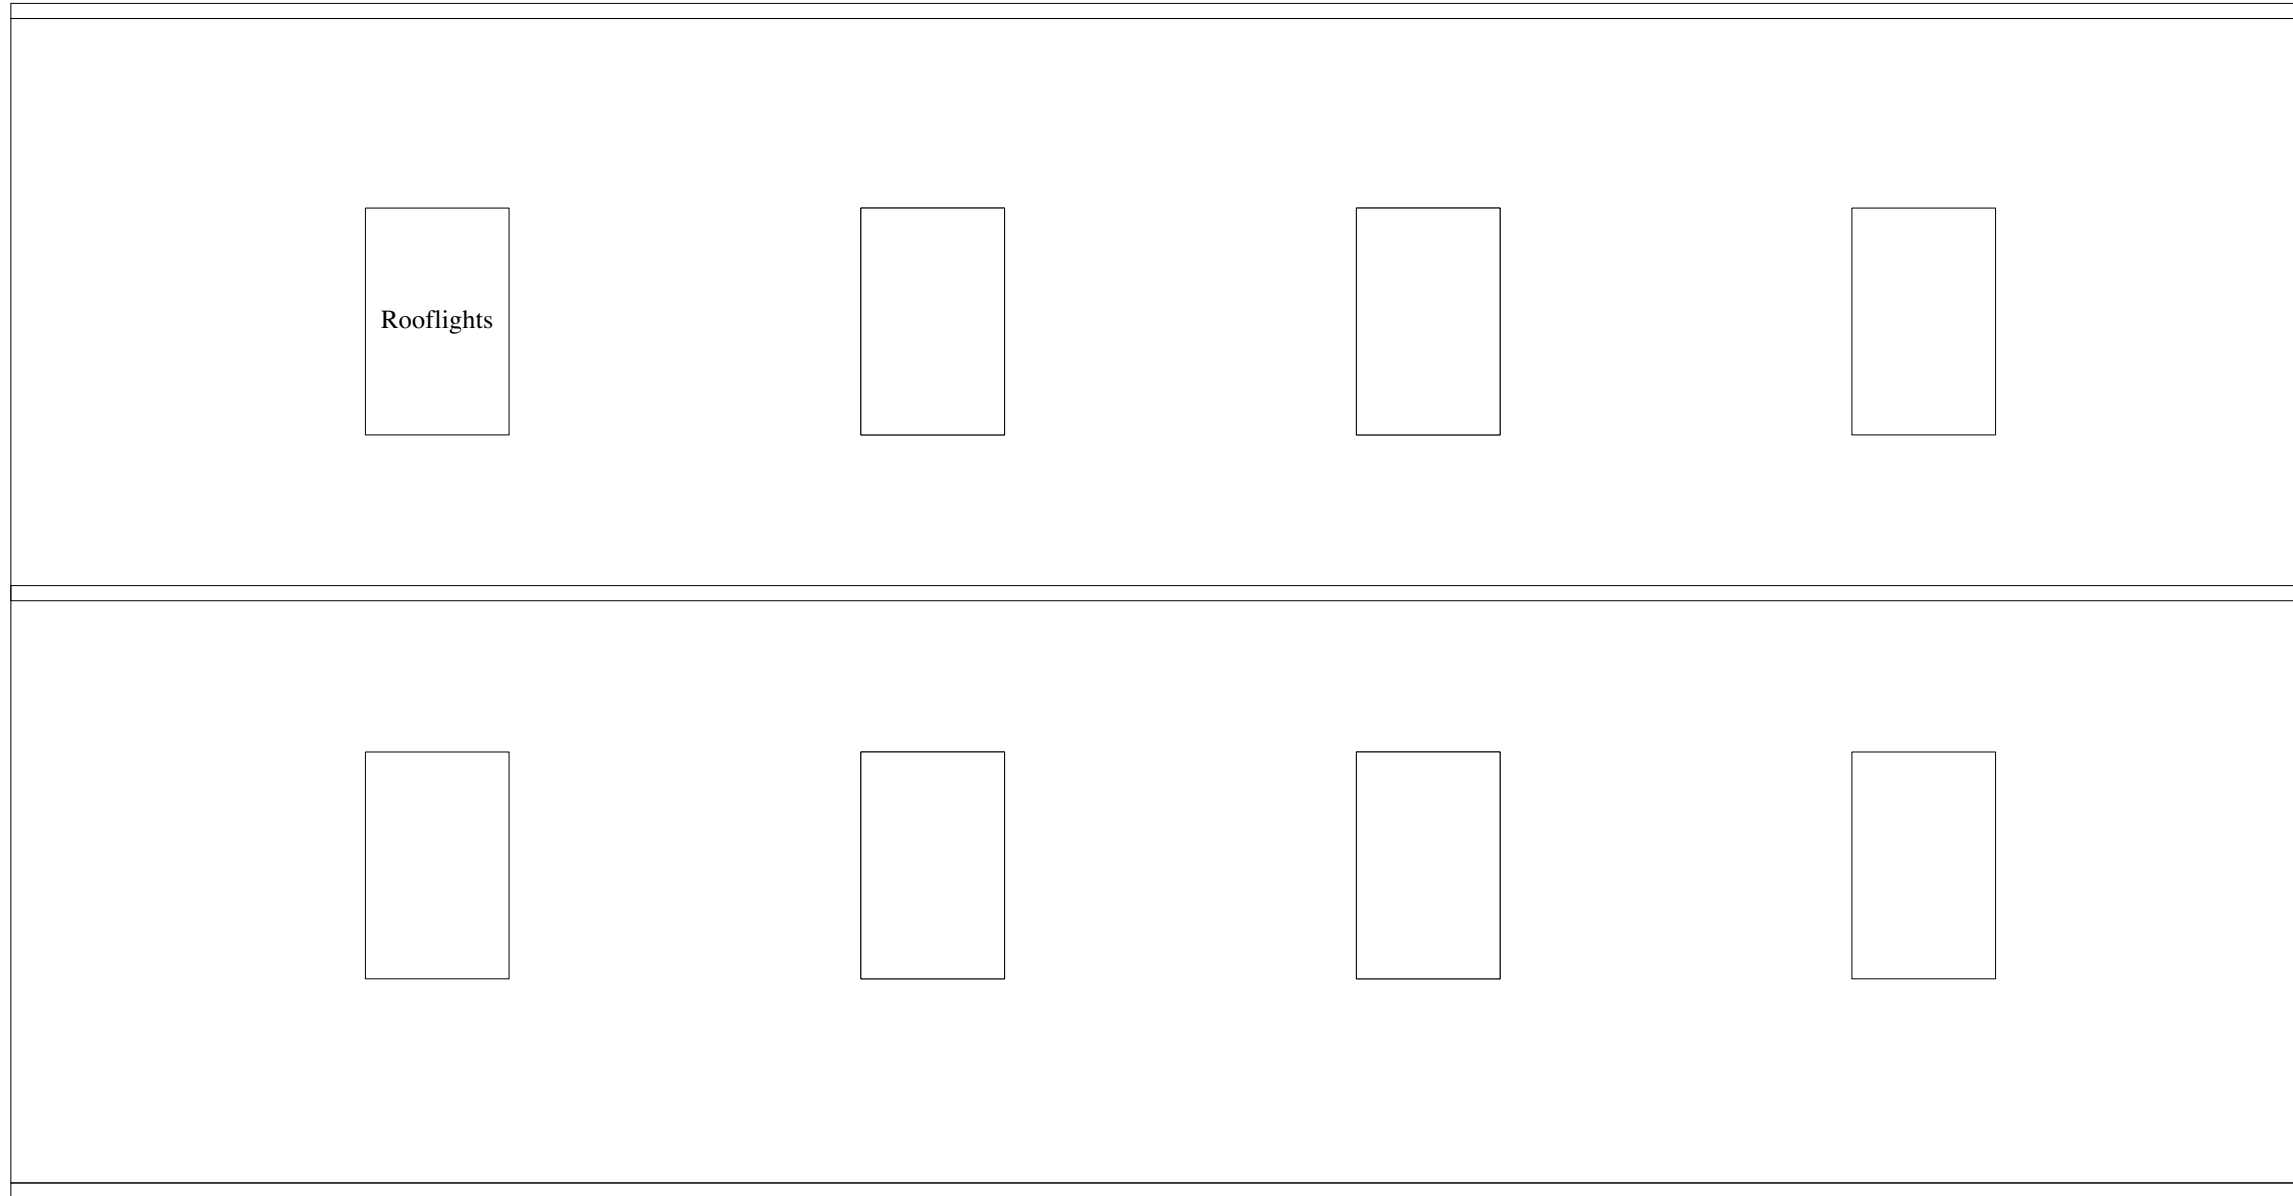 


EXISTING BARN: ELEVATIONS SCALE 1:100

Drwg No 418.P.18
September 2022


Materials

Roof
Profiled sheet sheet cladding with translucent sheet
rooflights.

Walls
Profiled metal sheet cladding.

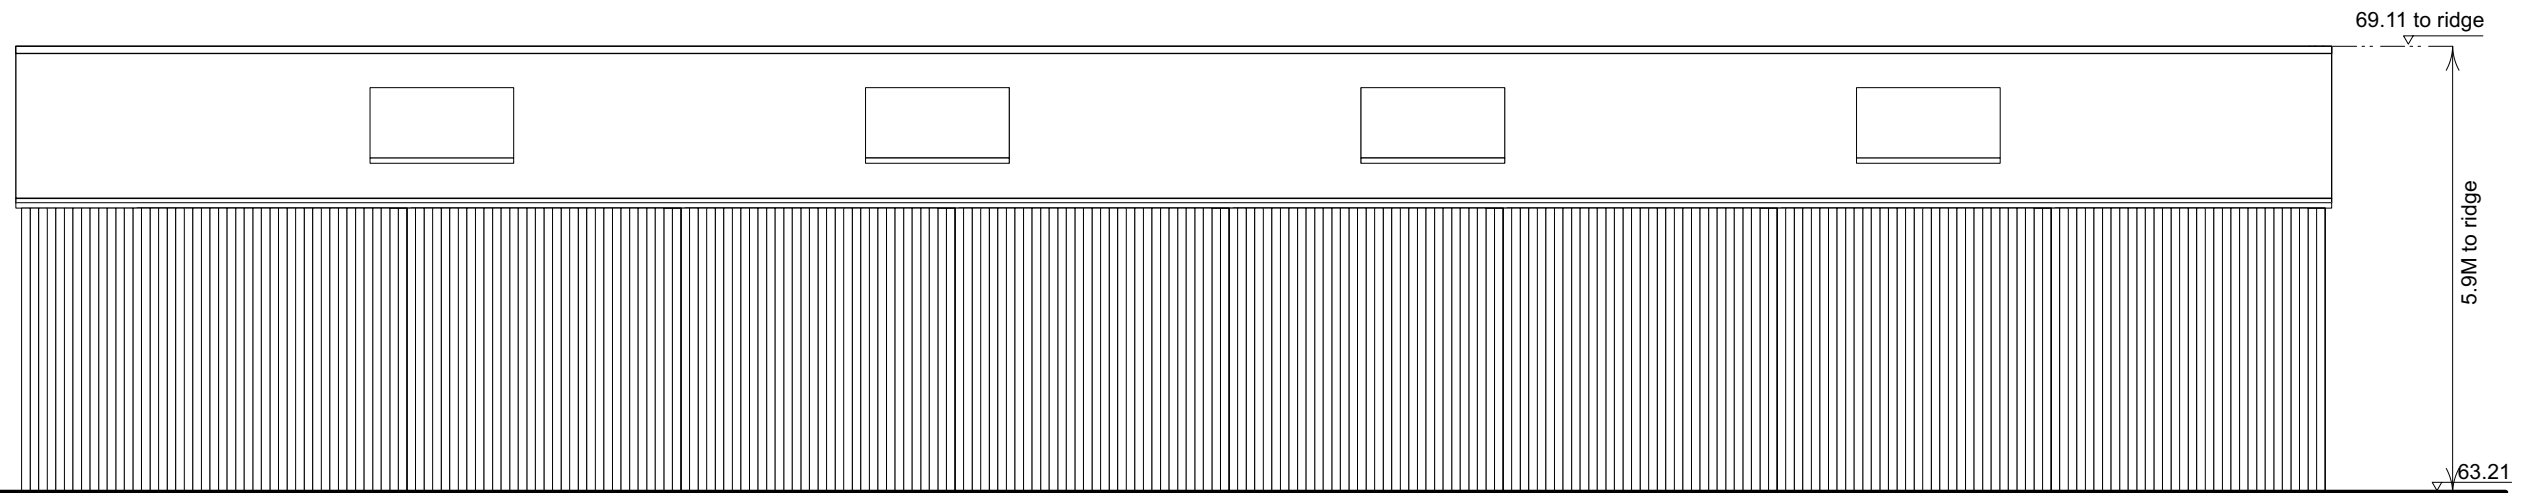

SIDE/WEST ELEVATION

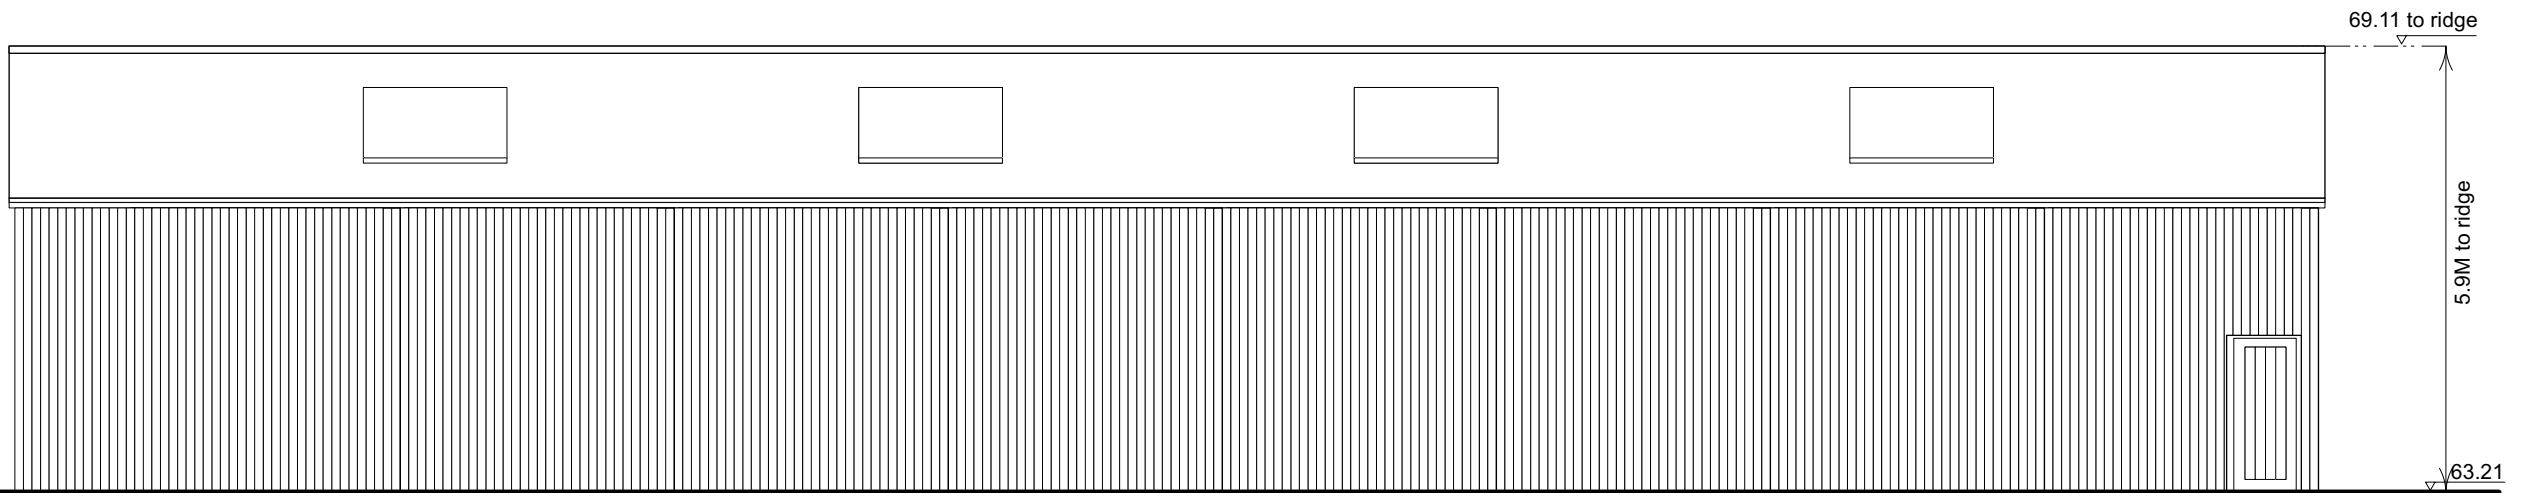

SIDE/EAST ELEVATION




EXISTING BARN: ELEVATIONS SCALE 1:100

Drwg No 418.P.19
September 2022


Materials

Roof
Profiled sheet sheet cladding with translucent sheet
rooflights.

Walls
Profiled metal sheet cladding.

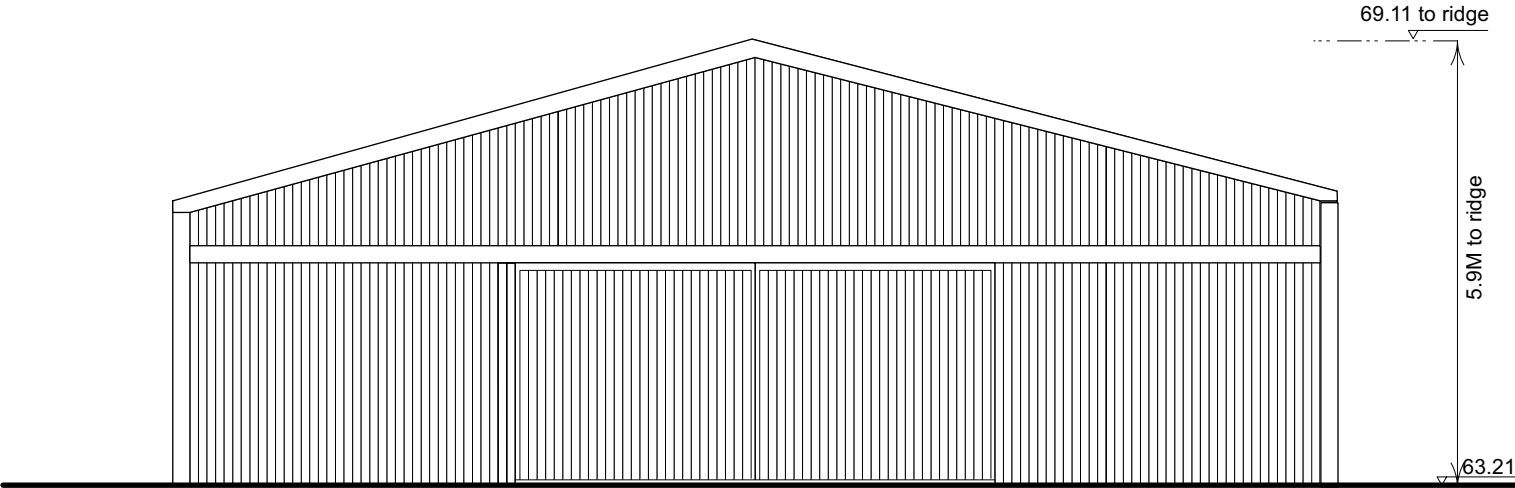

FRONT/SOUTH ELEVATION

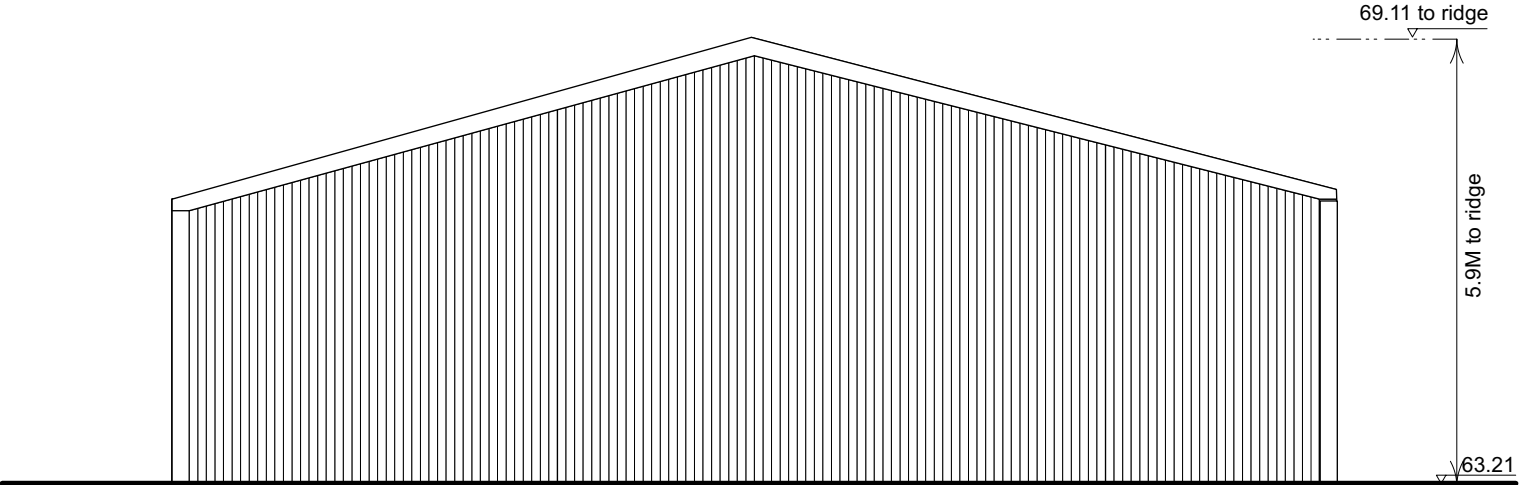

REAR/NORTH ELEVATION



FAIRWAYS
THE GREEN
NEWTON
SUFFOLK CO10 0QN