
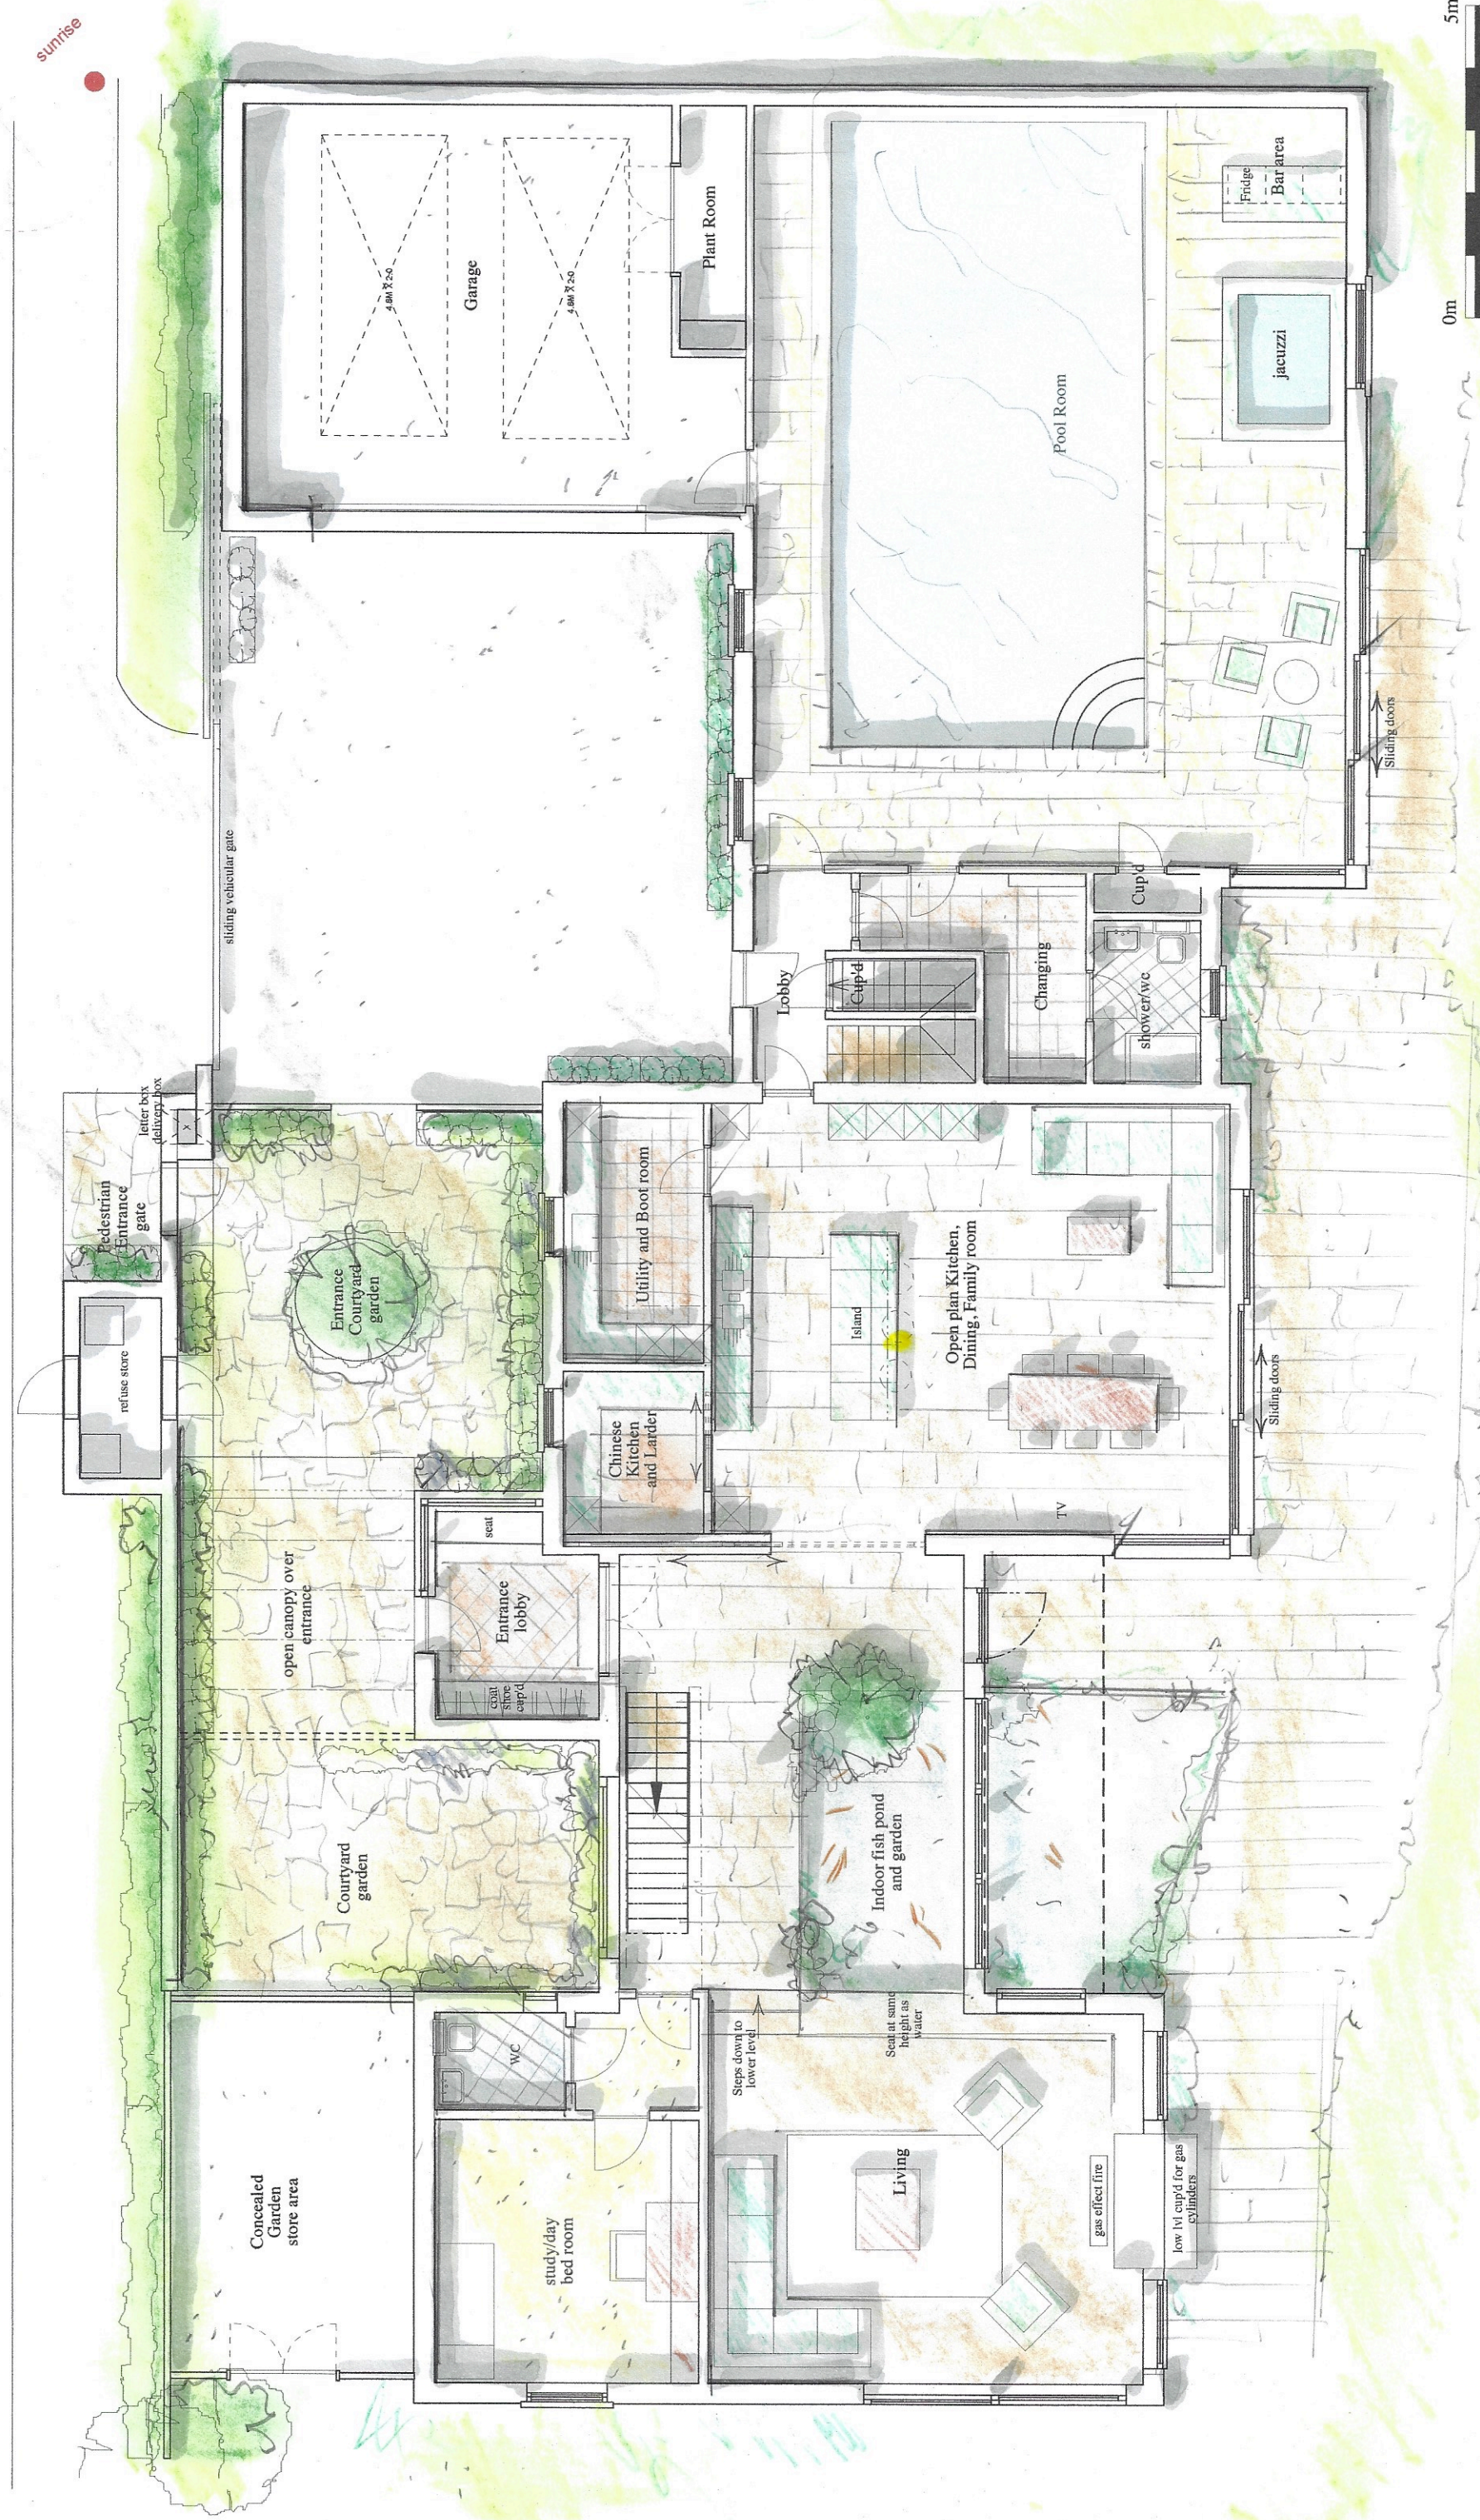


Public Right of way through plot

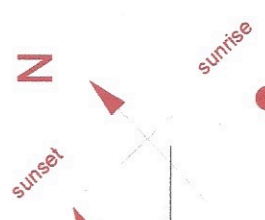

0m 5m

OPUS Architecture and Design 15A Crabtree Close Plymouth Devon PL3 6EL T: 07595 218458	Rev	Date	Description	Project	Title
				Fairways Newton Green Sudbury	GROUND FLOOR PLAN-PROPOSED Date 25.9.22 Scale 1:100 Number 418.P.06