


WINDOW SCHEDULE		
	width	height
W15	1480	900
W16	1480	900
W17	3610	1400
W18	1800	1500
W19	1800	1500
W20	1350	910
W21	1350	910
W22	1260	800
W23	1260	800
W24	1260	800
W25	600	1650
W26	4610	1520
W27	3320	2170
W28	4610	1520
W29	1330	1480
W30	1800	1470
W31	1800	1470
W32	2720	1480

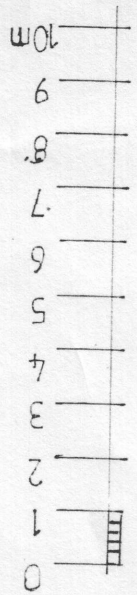

scale


PROPOSED DWELLING, HARJAS HOUSE,  
 TRANWELL WOODS, MORPETH, NORTHUMBERLAND  
 FOR MR S SINGH

**IAN M. COOK** DIP ARCH ARCHITECT  
 TEL (0191) 259 0590 Email ian@iancook.plus.com  
 7 LOVAINE PLACE, NORTH SHIELDS, NE29 0BW

Scale: 1:100@A3  
 Drawn: cook  
 Date: MARCH 2022

**256912**

♦ This drawing is copyright. All dimensions to be checked on site

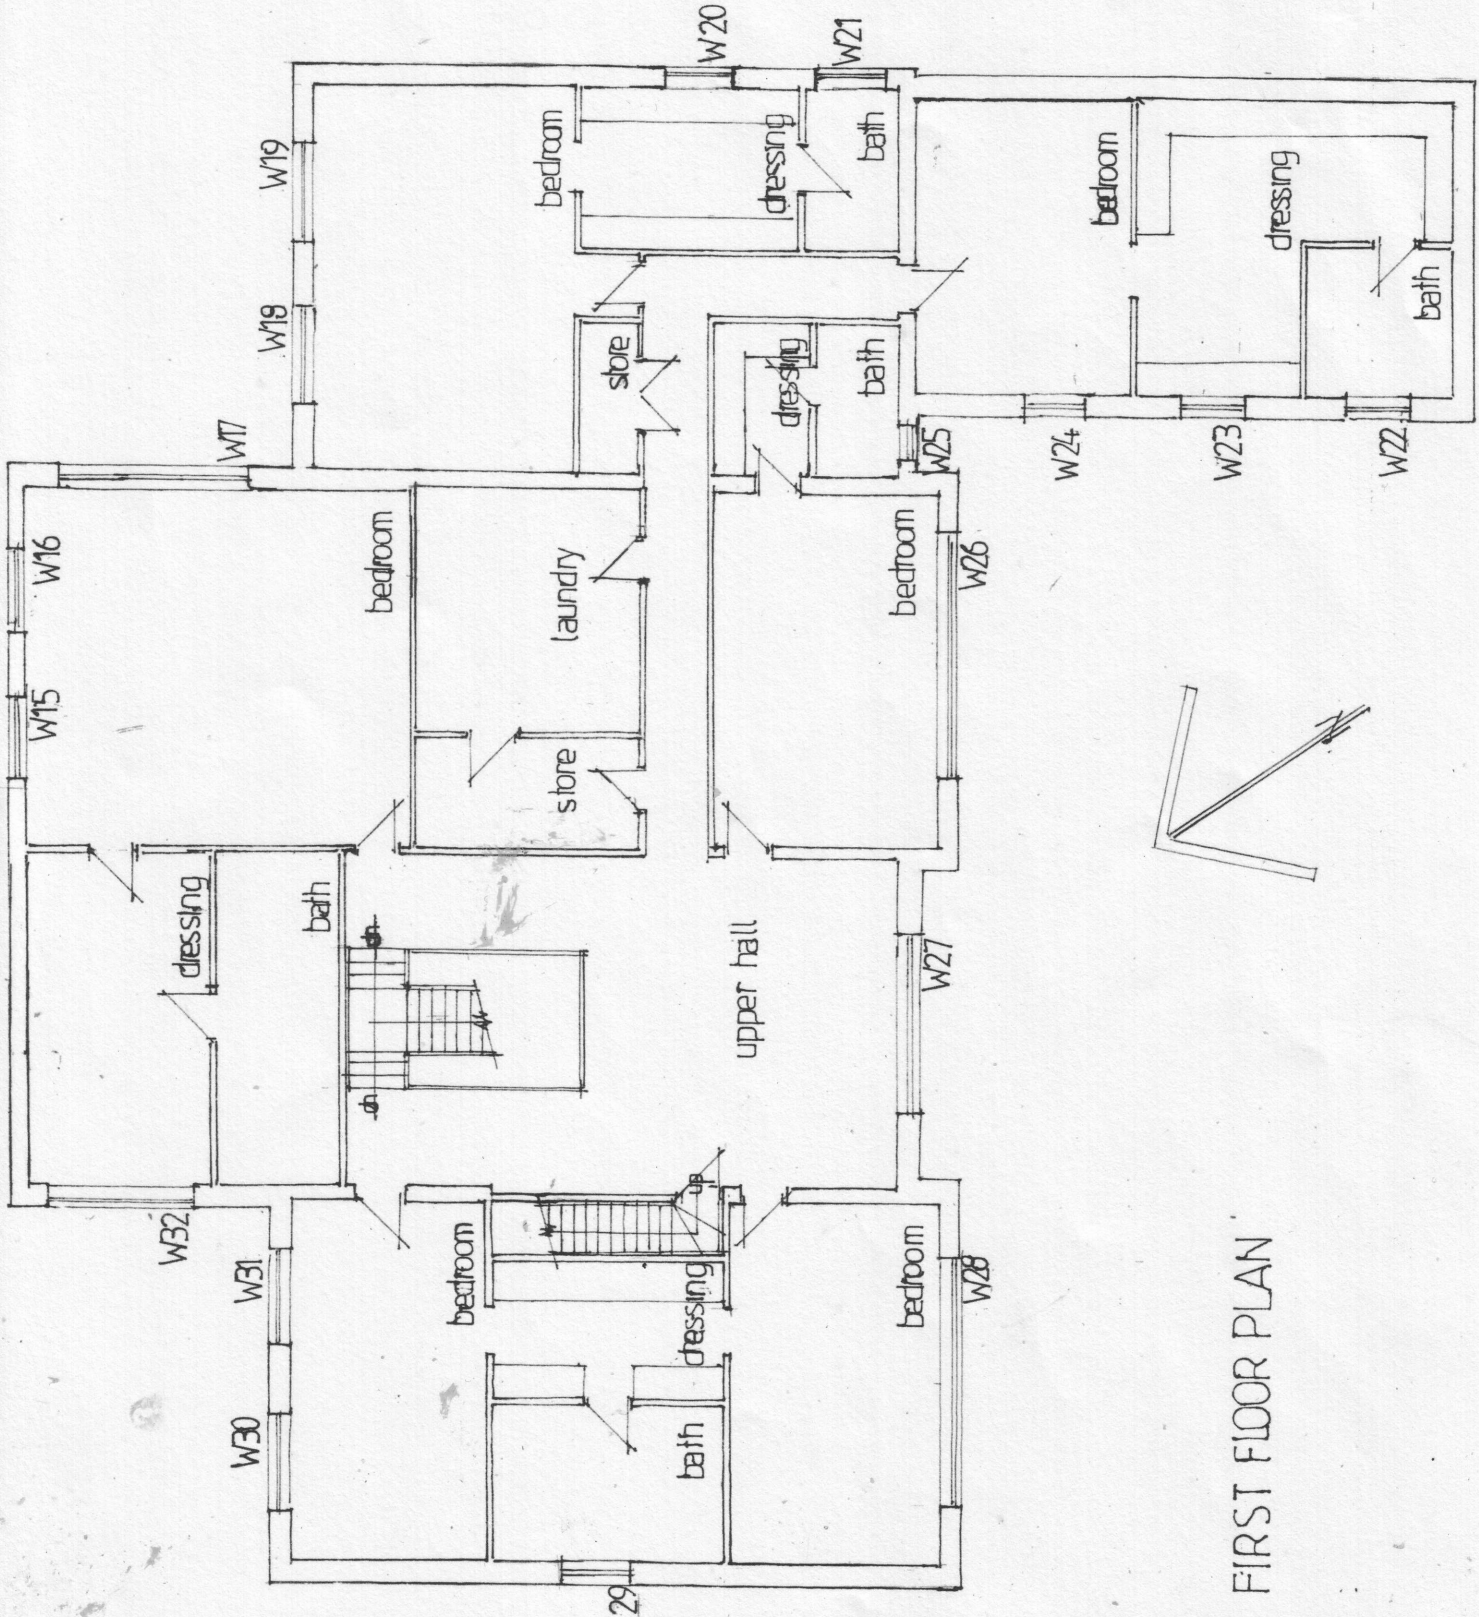

FIRST FLOOR PLAN