



GROUND FLOOR PLAN

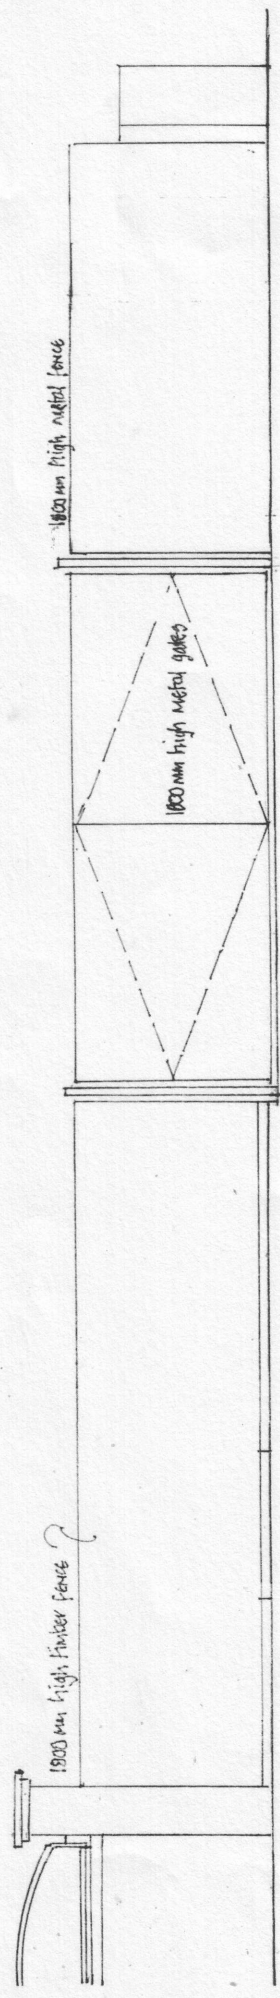

FRONT ELEVATION

 

scale

EXISTING TEMPORARY ACCESS, HARJAS HOUSE, TRANWELL WOODS, MORPETH, NORTHUMBERLAND	
FOR MR S SINGH	
IAN M. COOK DIP ARCH ARCHITECT	TEL (0191) 259 0590 Email ian@iancook.plus.com
7 LOVAINE PLACE, NORTH SHIELDS, NE29 0BW	
Scale: 1:50@A3	256917
Drawn: cook	A B I
Date: June 2022	
♦ This drawing is copyright. All dimensions to be checked on site.	