



GROUND FLOOR PLAN

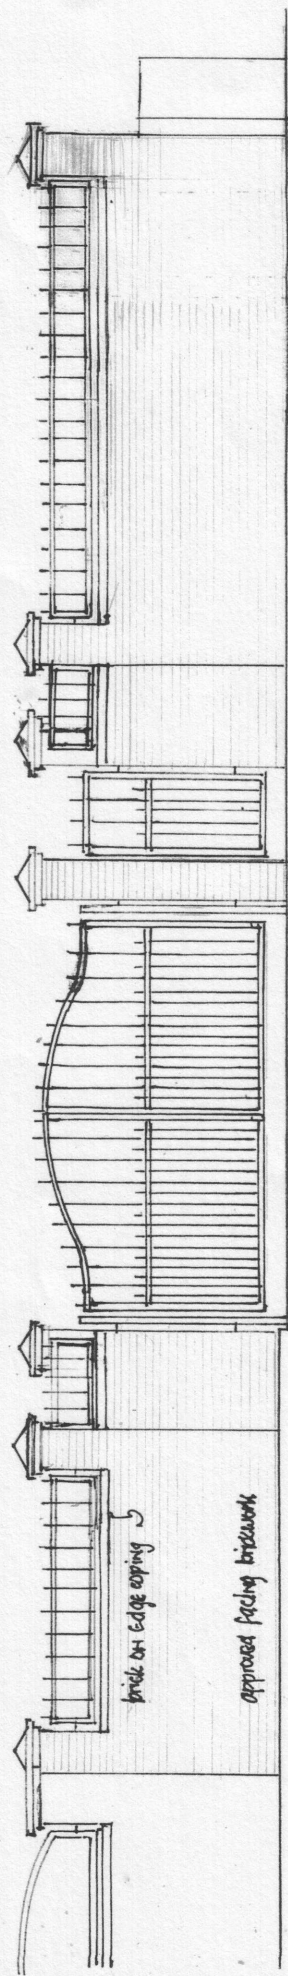

FRONT ELEVATION

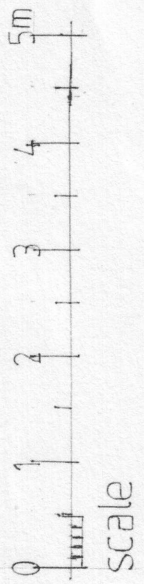

PROPOSED ALTERATIONS HARJAS HOUSE, TRANWELL WOODS, MORPETH, NORTHUMBRIA	
FOR MR S SINGH	
<b>IAN M. COOK</b> DIP ARCH <b>ARCHITECT</b>	
TEL (0191) 259 0590	Email <a href="mailto:ian@iancook.plus.com">ian@iancook.plus.com</a>
7 LOVAINE PLACE, NORTH SHIELDS, NE29 0BW	
Scale: 1:50@A3	256919
Drawn: cook	
Date: June 2022	A B

◆ This drawing is copyright. All dimensions to be checked on site.